

05


A - 1999 ROLL- TRACT 8144 MB 406-10 (VILLAGE SQUARE)  
B - 2002 ROLL- TRACT 8427 MB 435-21 (VILLAGE SQUARE II) (AMENDED 09-13-02 M.B. 447-1)

K-14

HOOKSTON ROAD

VILLAGE SQUARE PL

OAK GATE PL

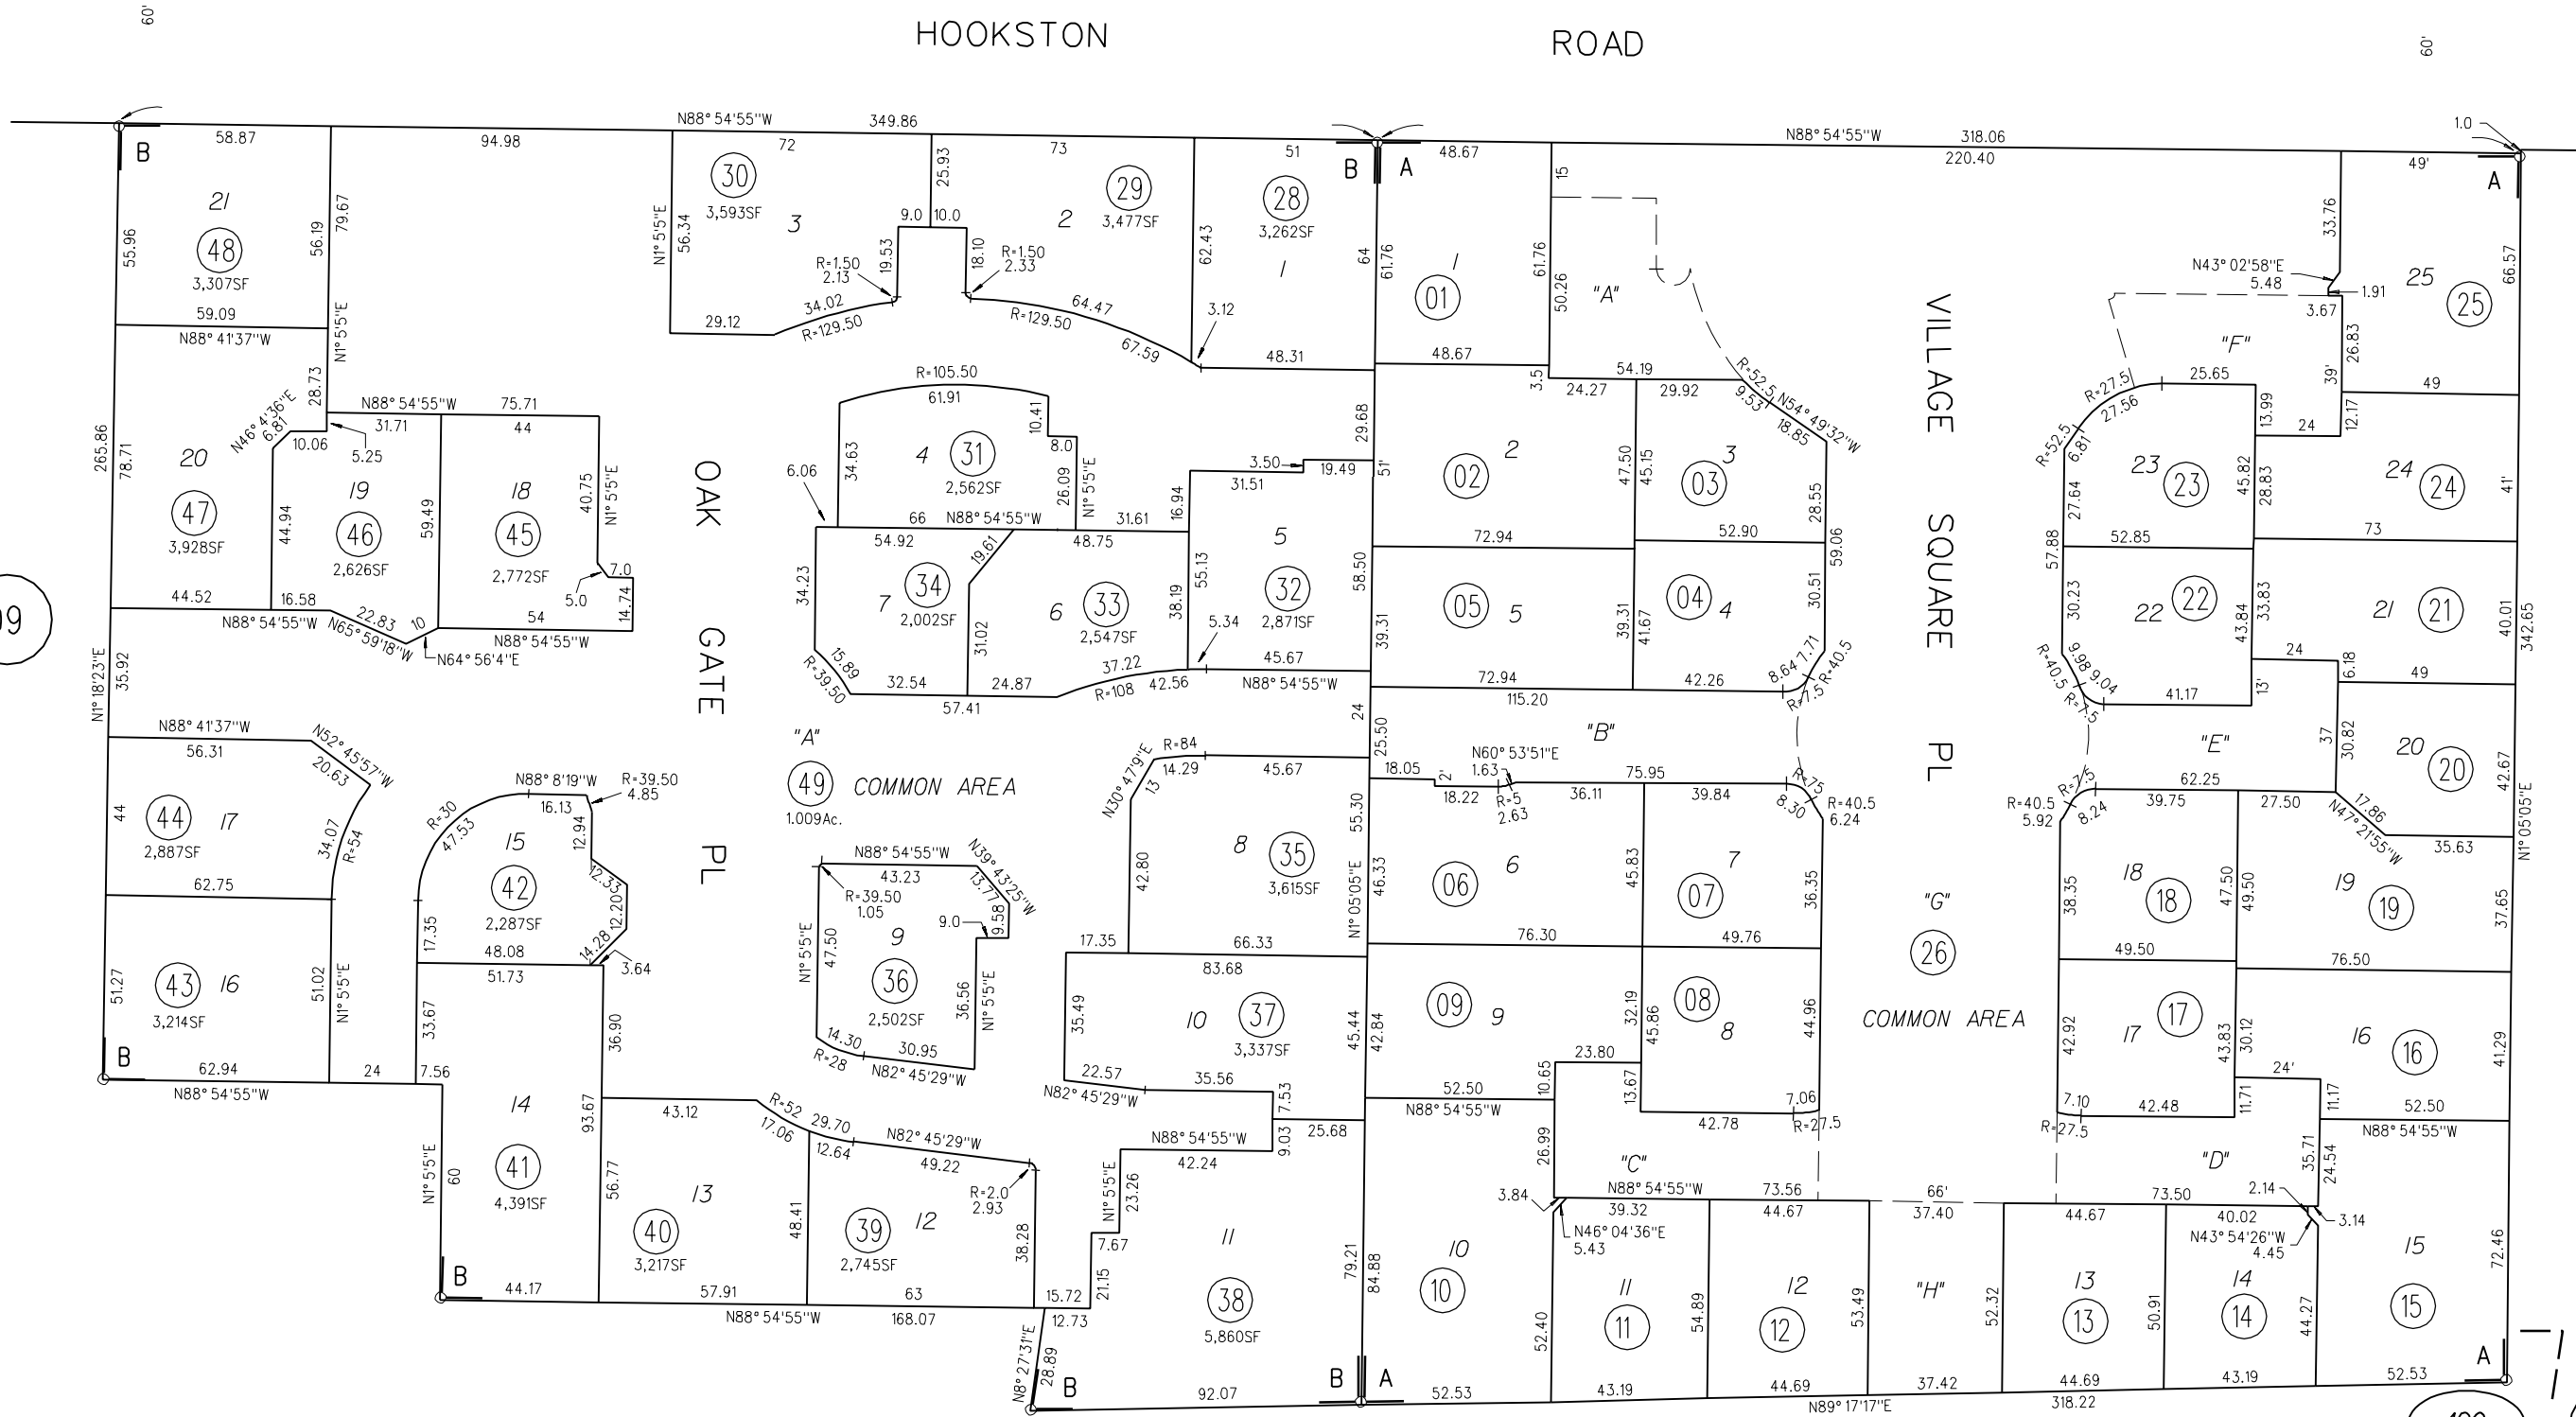

1" = 50'

09

37

490

NOTE: THIS MAP WAS PREPARED FOR ASSESSMENT PURPOSES ONLY. NO LIABILITY IS ASSUMED FOR THE ACCURACY OF THE INFORMATION DELINEATED HEREON. ASSESSOR'S PARCELS MAY NOT COMPLY WITH LOCAL LOT SPLIT OR BUILDING SITE ORDINANCES.

09