
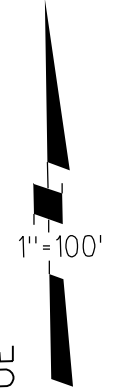


A - POR. GRACELAND ACRES MB 8-178
 B - VITA TRACT MB 49-36
 C-1992 ROLL- TRACT 7670 MB-360-4 (KEVIN COURT)

152

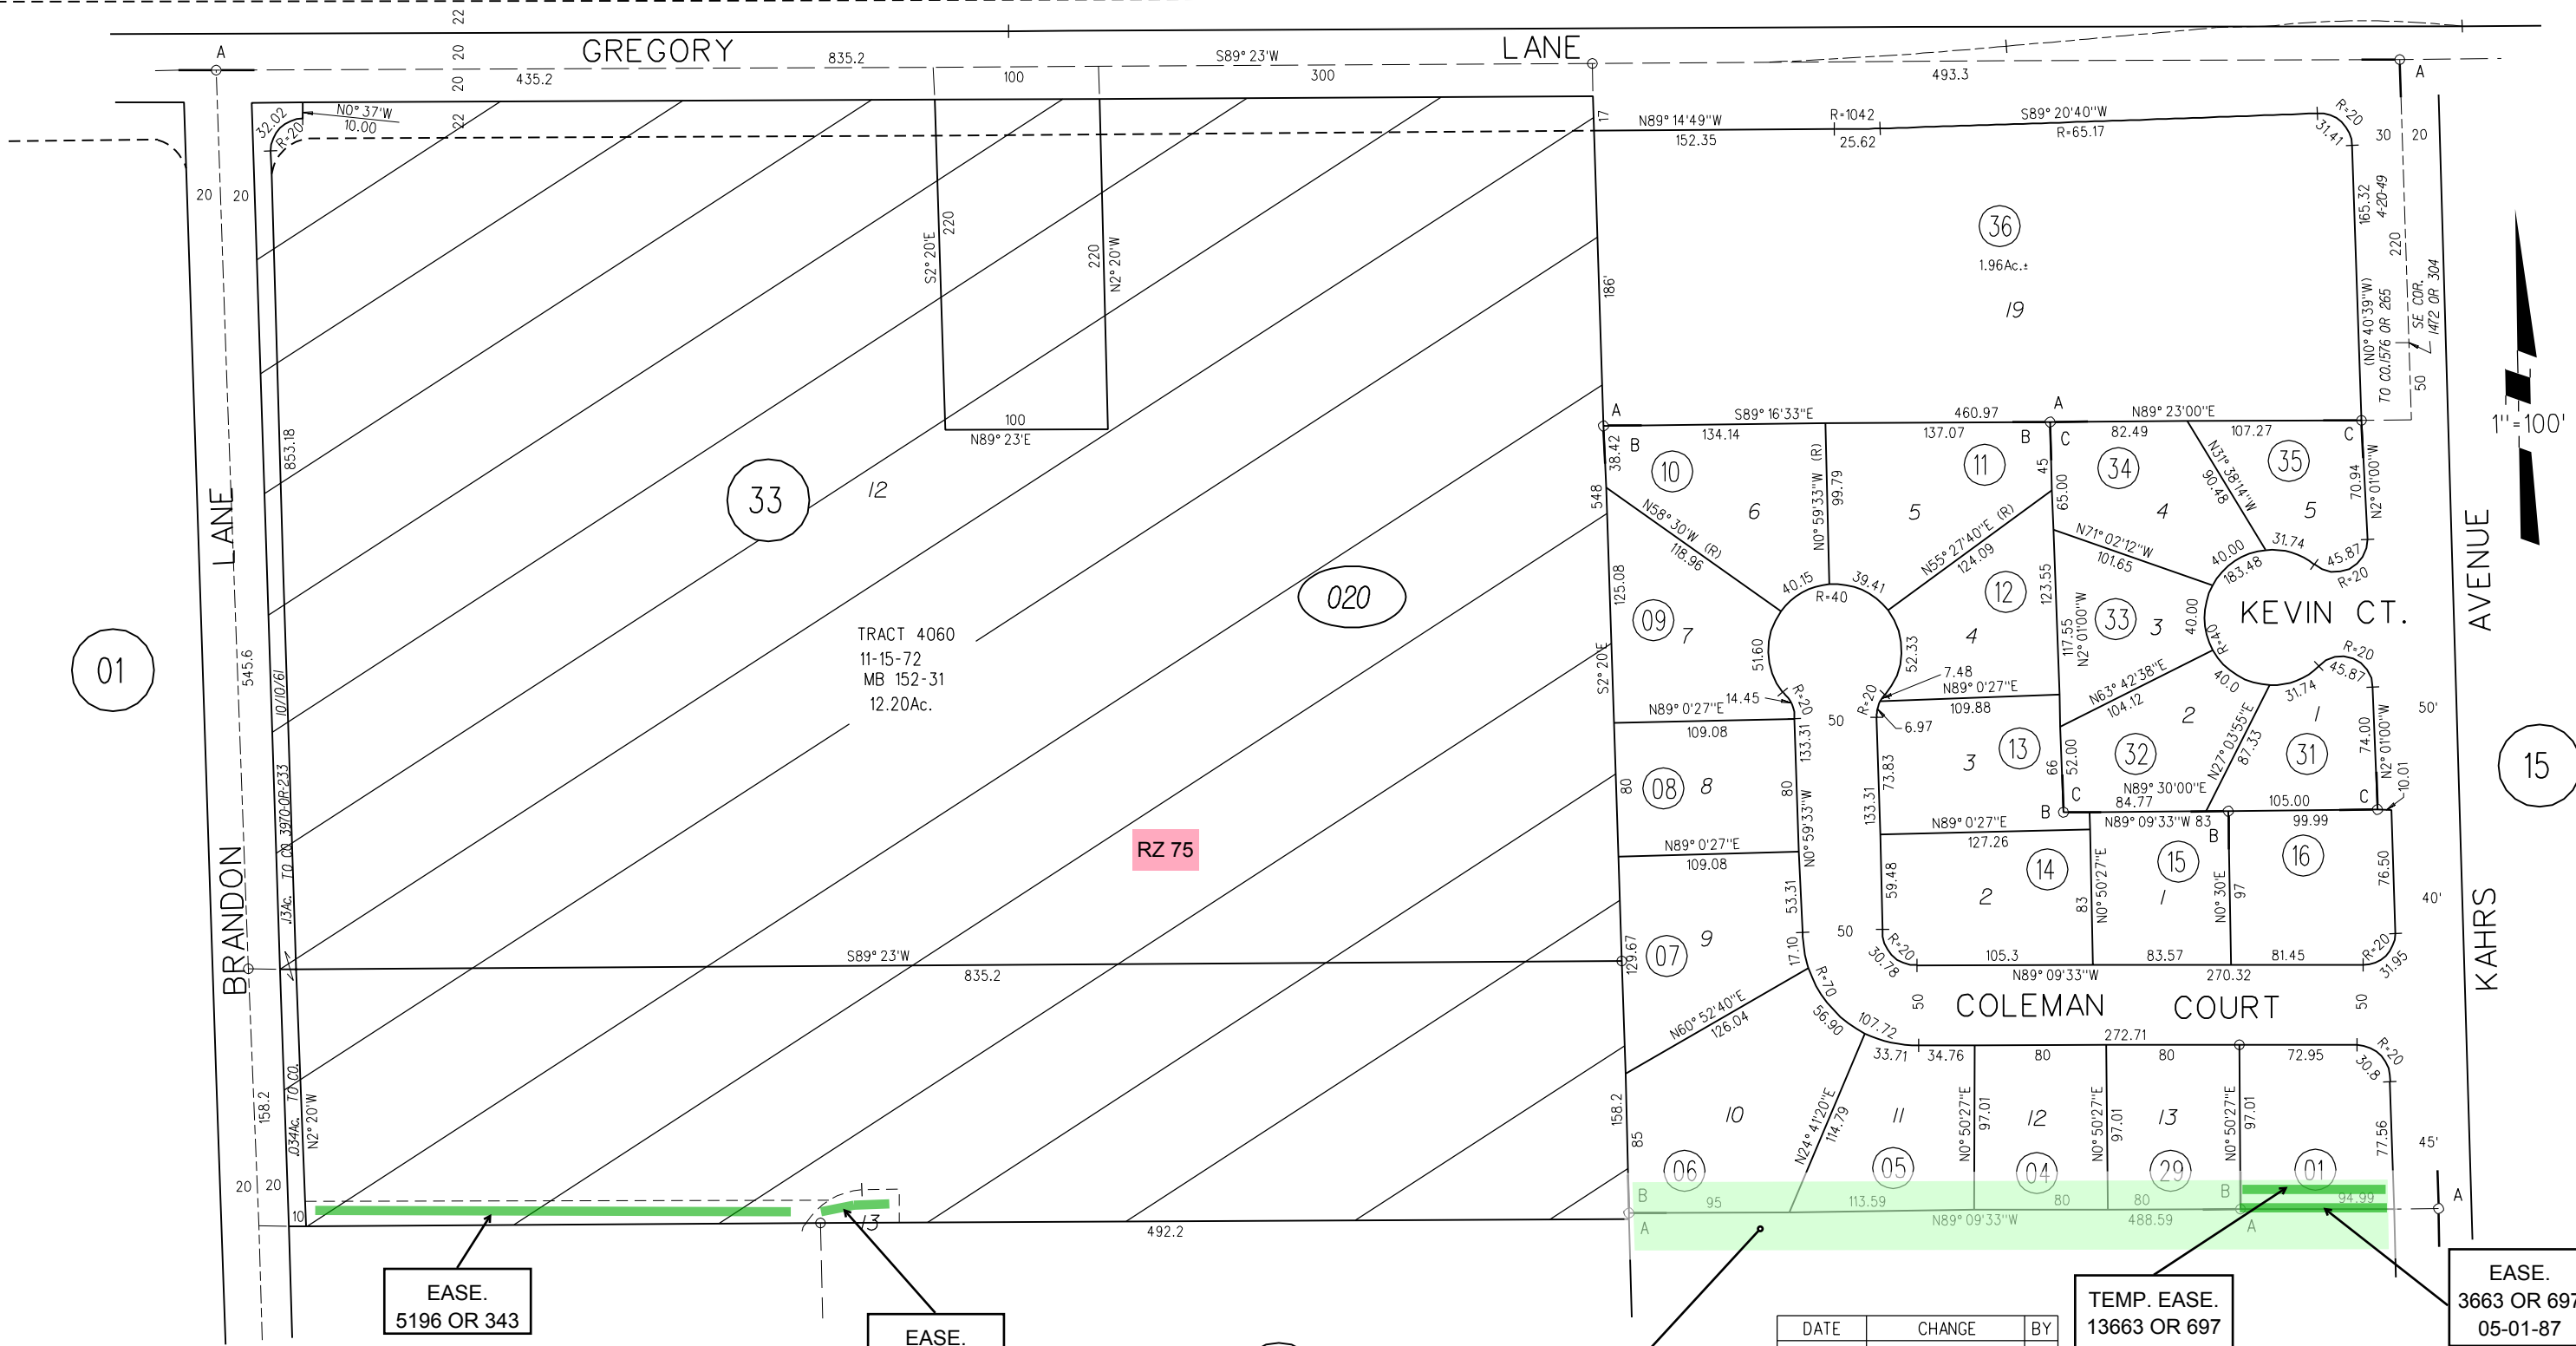

KAHRS AVENUE

BRANDON LANE

GREGORY LANE

COLEMAN COURT

KEVIN CT.

TRACT 4060
 11-15-72
 MB 152-31
 12.20Ac.

RZ 75

EASE.
 5196 OR 343

EASE.
 5196 OR 338
 09-01-66

DRAIN.
 13661 OR 107
 05-19-87

TEMP. EASE.
 13663 OR 697
 05-26-87
 EXP. 07-01-88

EASE.
 3663 OR 697
 05-01-87

DATE	CHANGE	BY
3-3-92	TR-7670	RF
2-03-94	COMB PCL36	MJ

NOTE: THIS MAP WAS PREPARED FOR ASSESSMENT PURPOSES ONLY. NO LIABILITY IS ASSUMED FOR THE ACCURACY OF THE INFORMATION DELINEATED HEREON. ASSESSOR'S PARCELS MAY NOT COMPLY WITH LOCAL LOT SPLIT OR BUILDING SITE ORDINANCES.

ASSESSOR'S MAP

BOOK 149 PAGE 02

30-25 CONTRA COSTA COUNTY, CALIF.