

POR RANCHO LAS JUNTAS
A- POR WALNUT CREEK ACRES MB 25-848 9/22/1941
B- TRACT 8304 MB 432-44 (GALLERY WALK) 8/8/2001

10

11

09 LSM 03

BABETTE COURT


BEATRICE ROAD

ROAD

CLEVELAND

WEST HOOKSTON ROAD

E B M U D

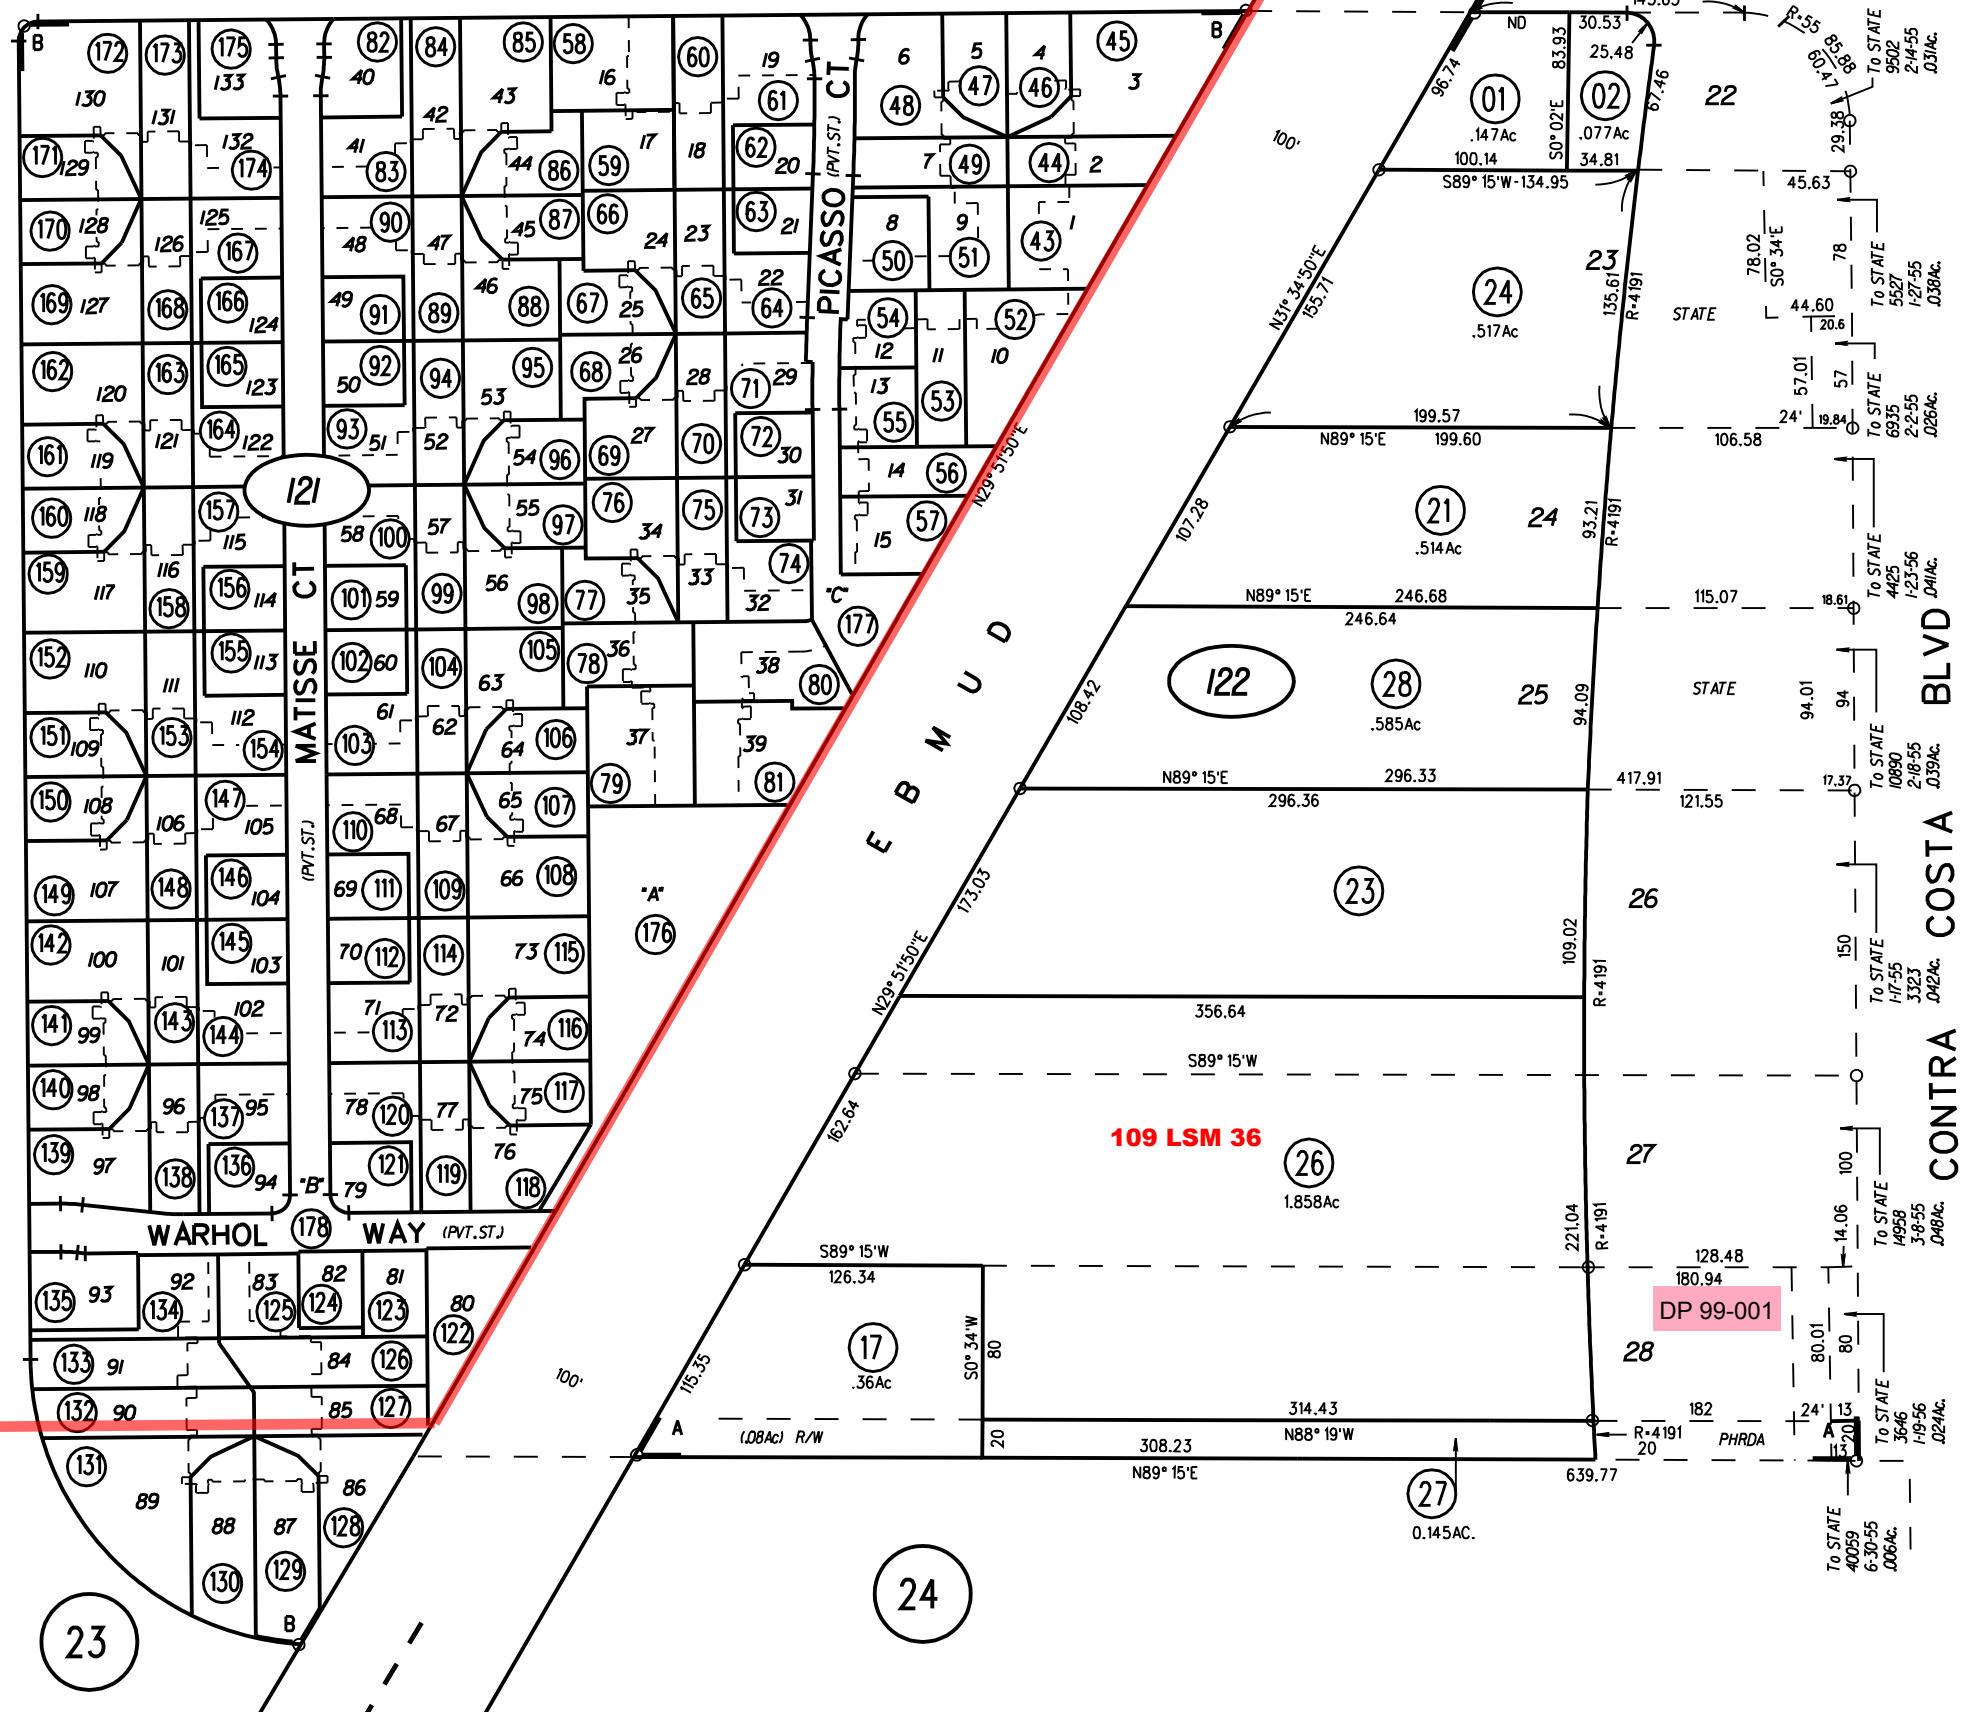

119 LSM 03

P B
148

121

LOTS
8&9
MAP CORR
6/2/05

122

11/18/13

NOTE: THIS MAP WAS PREPARED FOR ASSESSMENT PURPOSES ONLY. NO LIABILITY IS ASSUMED FOR THE ACCURACY OF THE INFORMATION DELINEATED HEREON. ASSESSOR'S PARCELS MAY NOT COMPLY WITH LOCAL LOT SPLIT OR BUILDING SITE ORDINANCES.

