


A- PLEASANT HILL HOMESITES NO. 1 MB 24-743
 B- PLEASANT HILL HOMESITES NO. 2 MB 30-19
 1961 ROLL-C- TRACT 2761 (ST. LAWRENCE ESTATES) MB 77-16
 2006 ROLL-D- TRACT 8465 (OAK PARK GARDENS) MB 484-17

1- 3PM7 3-8-68
 2-17IPM37 7-24-97

25

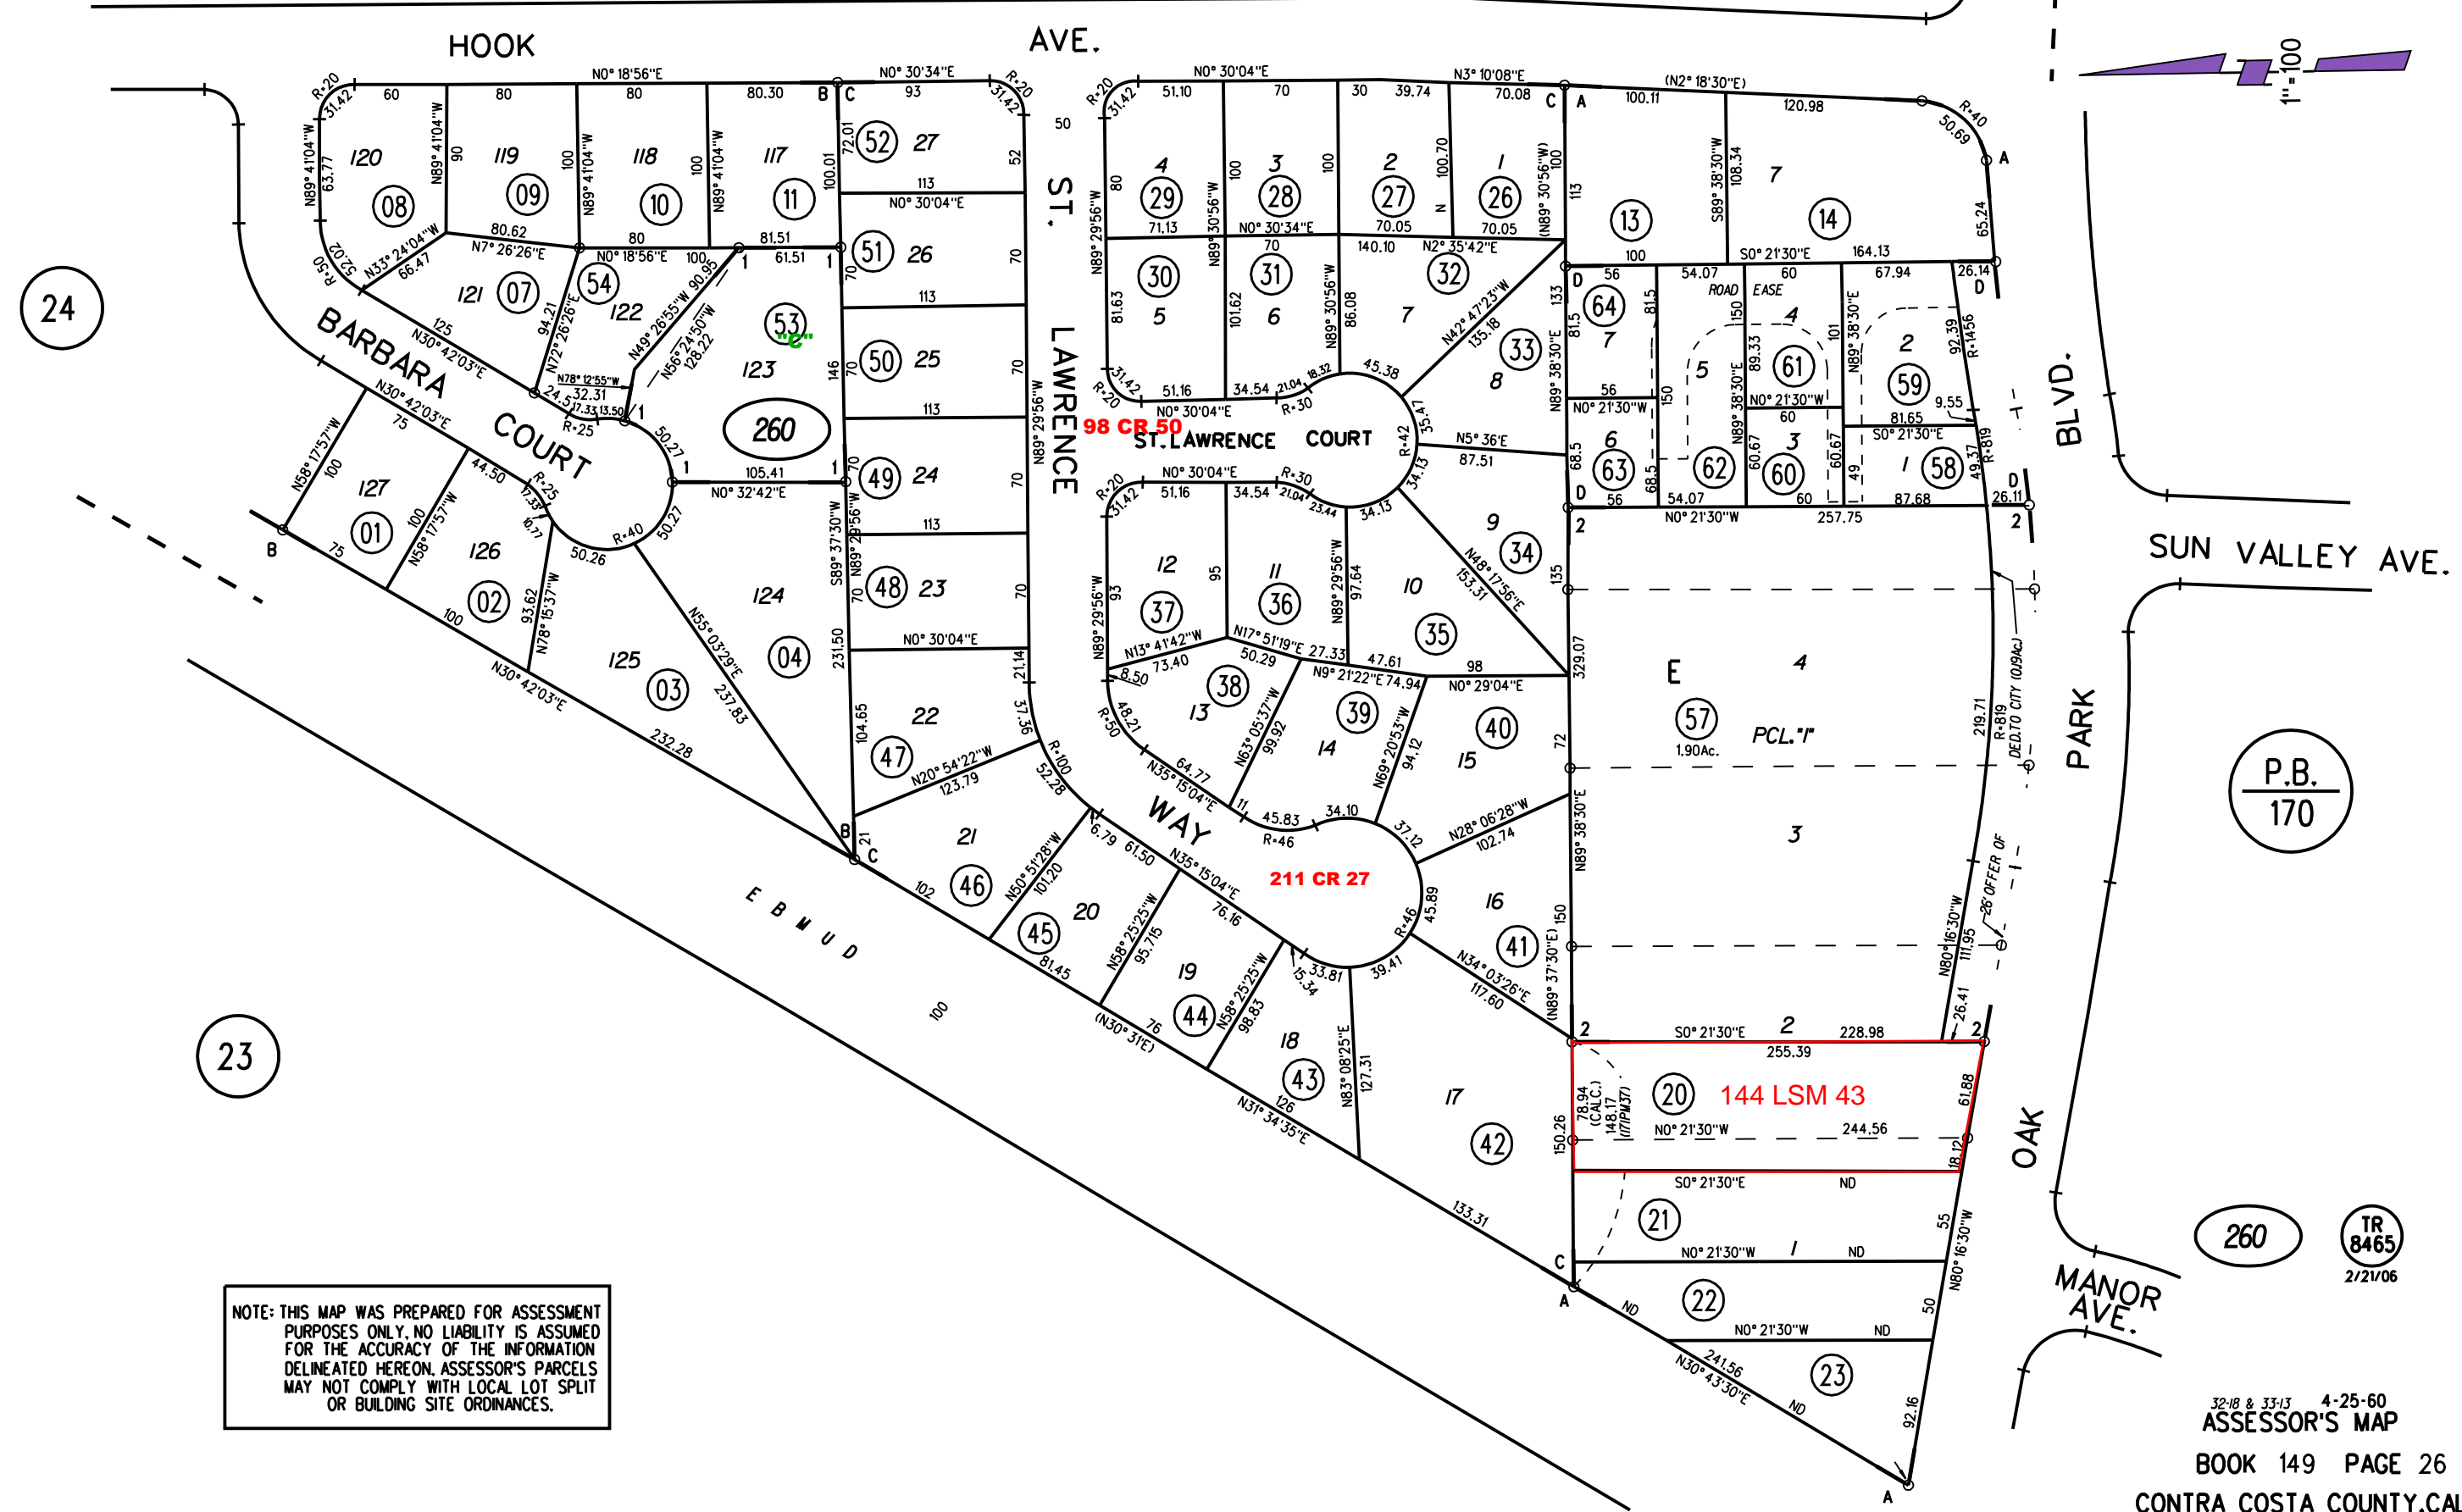

NOTE: THIS MAP WAS PREPARED FOR ASSESSMENT PURPOSES ONLY. NO LIABILITY IS ASSUMED FOR THE ACCURACY OF THE INFORMATION DELINEATED HEREON. ASSESSOR'S PARCELS MAY NOT COMPLY WITH LOCAL LOT SPLIT OR BUILDING SITE ORDINANCES.

P.B.
170

TR
8465
2/21/06

260

23

24