


RANCHO LAS JUNTAS

11

15

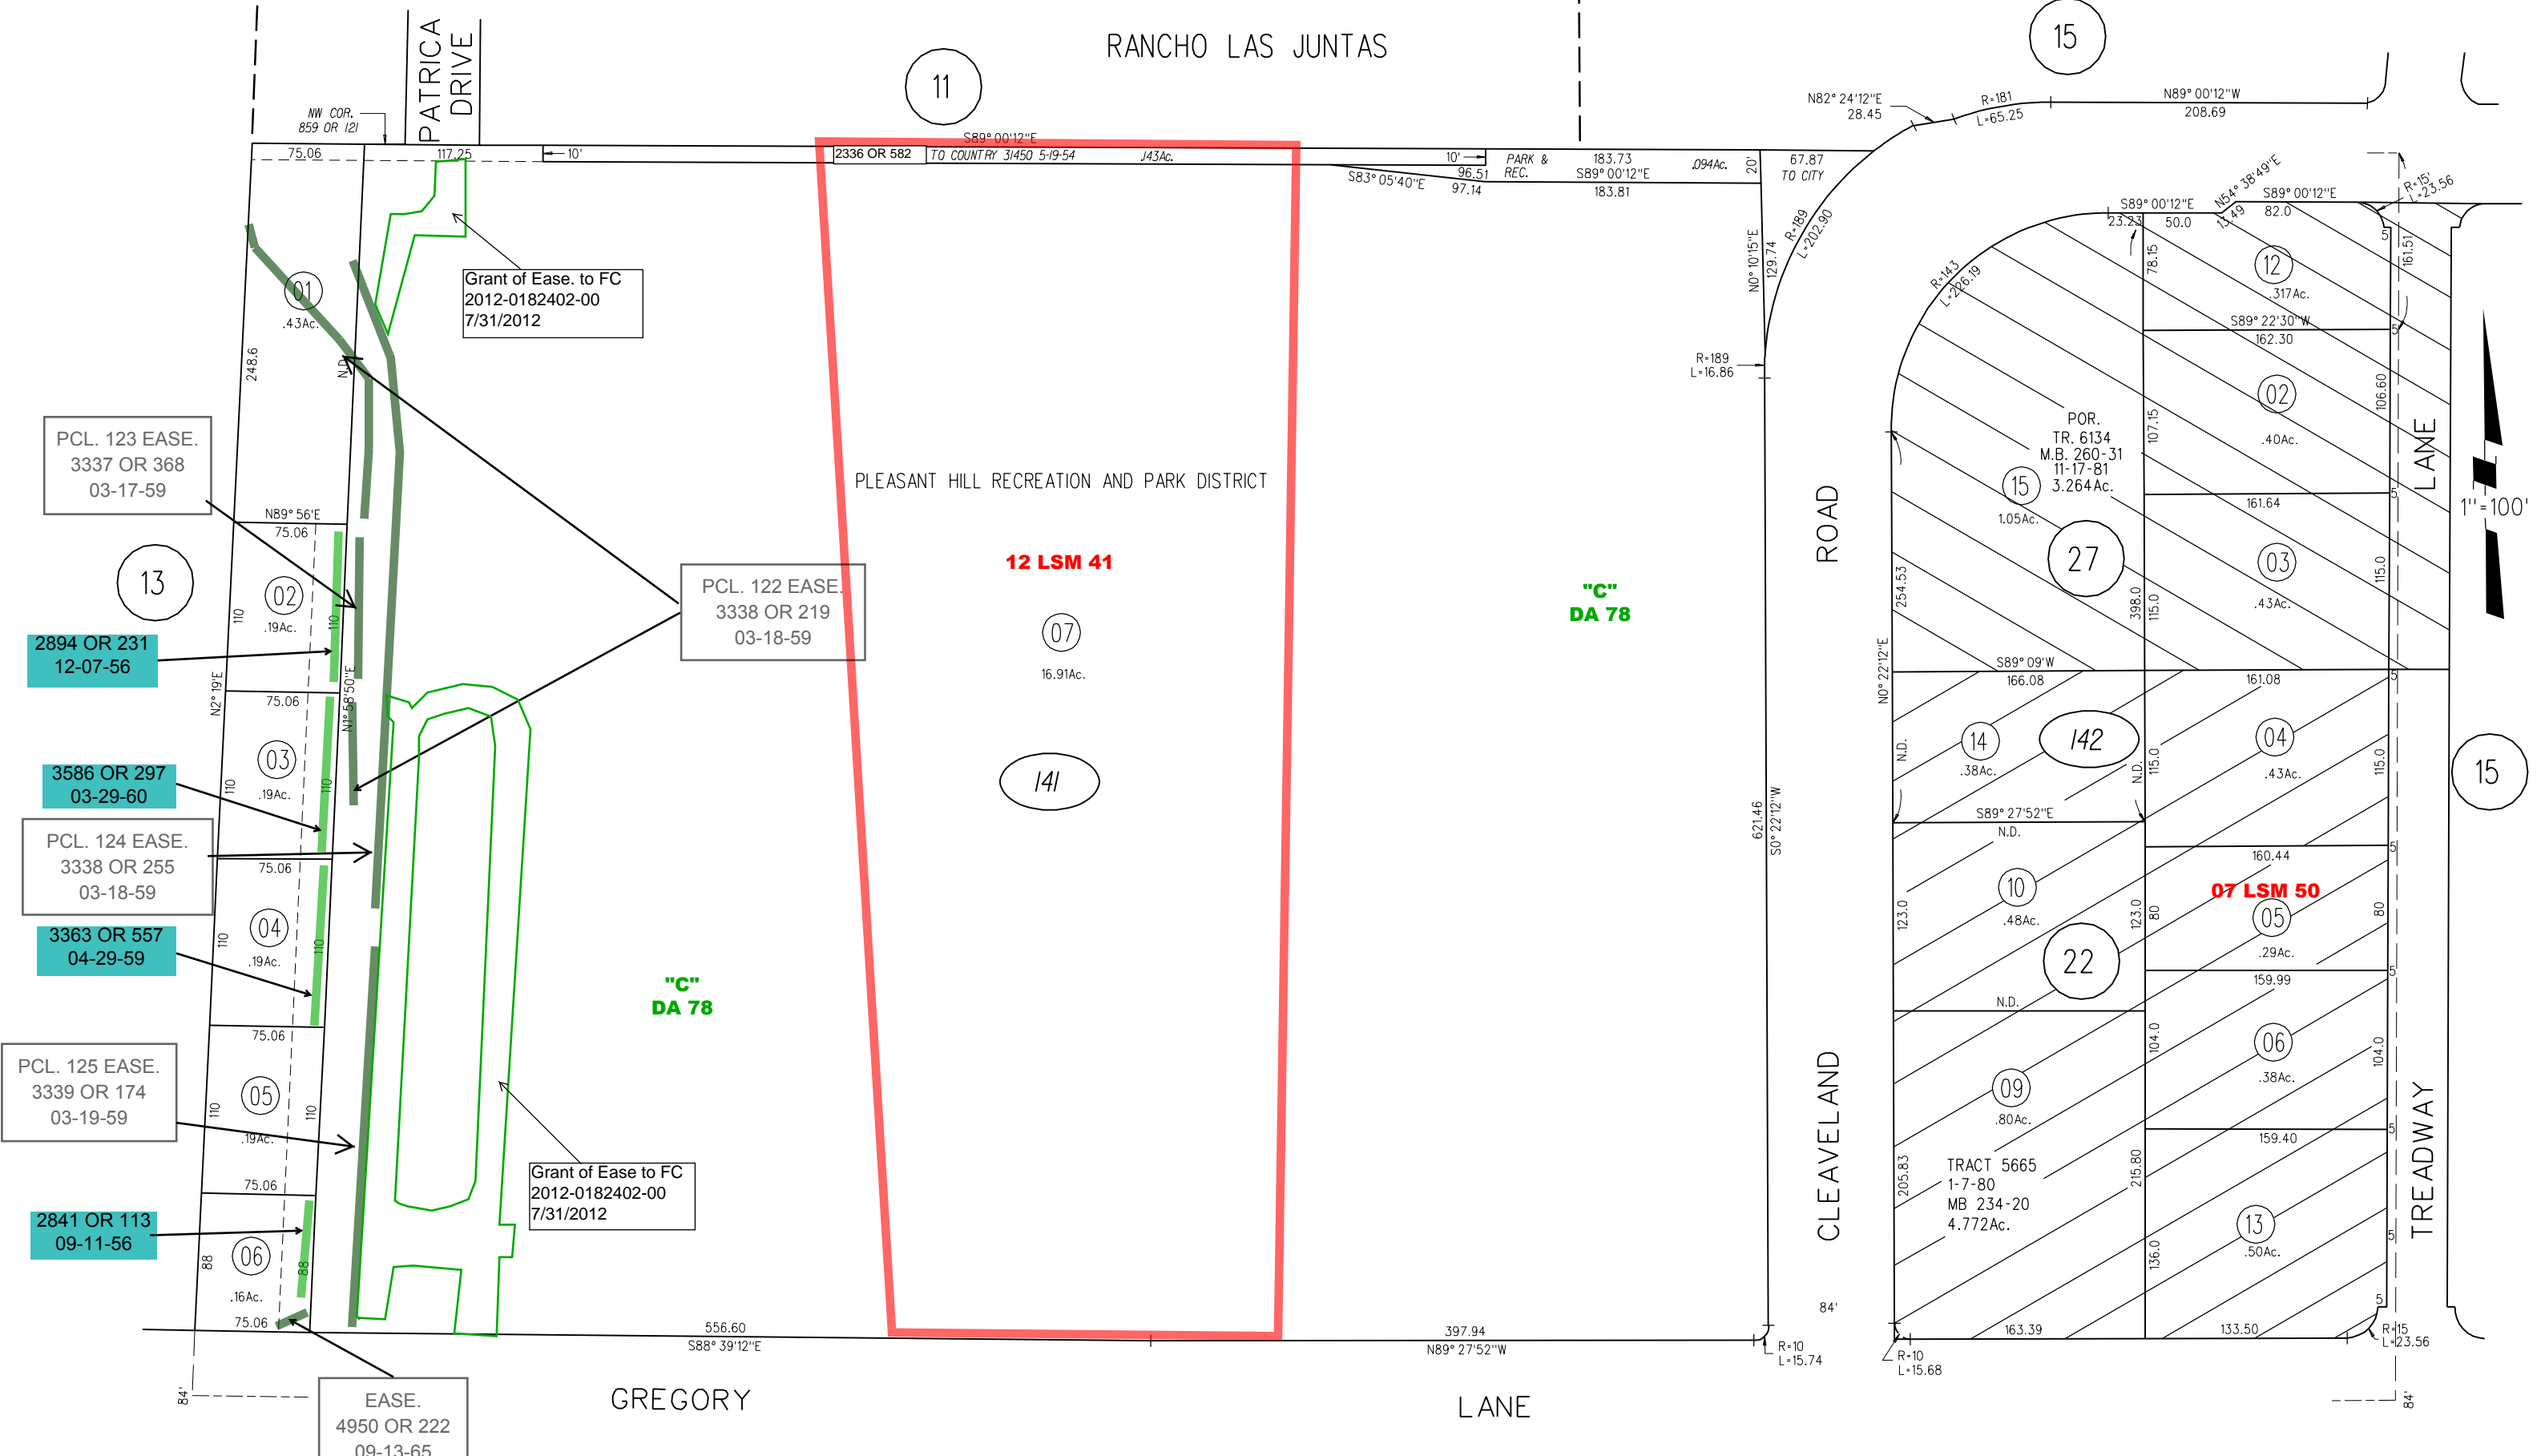

Grant of Ease. to FC
2012-0182402-00
7/31/2012

PCL. 123 EASE.
3337 OR 368
03-17-59

2894 OR 231
12-07-56

3586 OR 297
03-29-60

PCL. 124 EASE.
3338 OR 255
03-18-59

3363 OR 557
04-29-59

PCL. 125 EASE.
3339 OR 174
03-19-59

2841 OR 113
09-11-56

EASE.
4950 OR 222
09-13-65

PCL. 122 EASE.
3338 OR 219
03-18-59

"C"
DA 78

12 LSM 41

"C"
DA 78

GREGORY

LANE

NOTE: THIS MAP WAS PREPARED FOR ASSESSMENT PURPOSES ONLY. NO LIABILITY IS ASSUMED FOR THE ACCURACY OF THE INFORMATION DELINEATED HEREON. ASSESSOR'S PARCELS MAY NOT COMPLY WITH LOCAL LOT SPLIT OR BUILDING SITE ORDINANCES.