


A- HIGHWAY JUNCTION SUB. M B 17-377

B- WARNER - GLIMME TRACT ~~M B 30-36~~ **33 M 36**

1- 138 P.M. 39 2-27-89 (REVERSION TO ACREAGE)

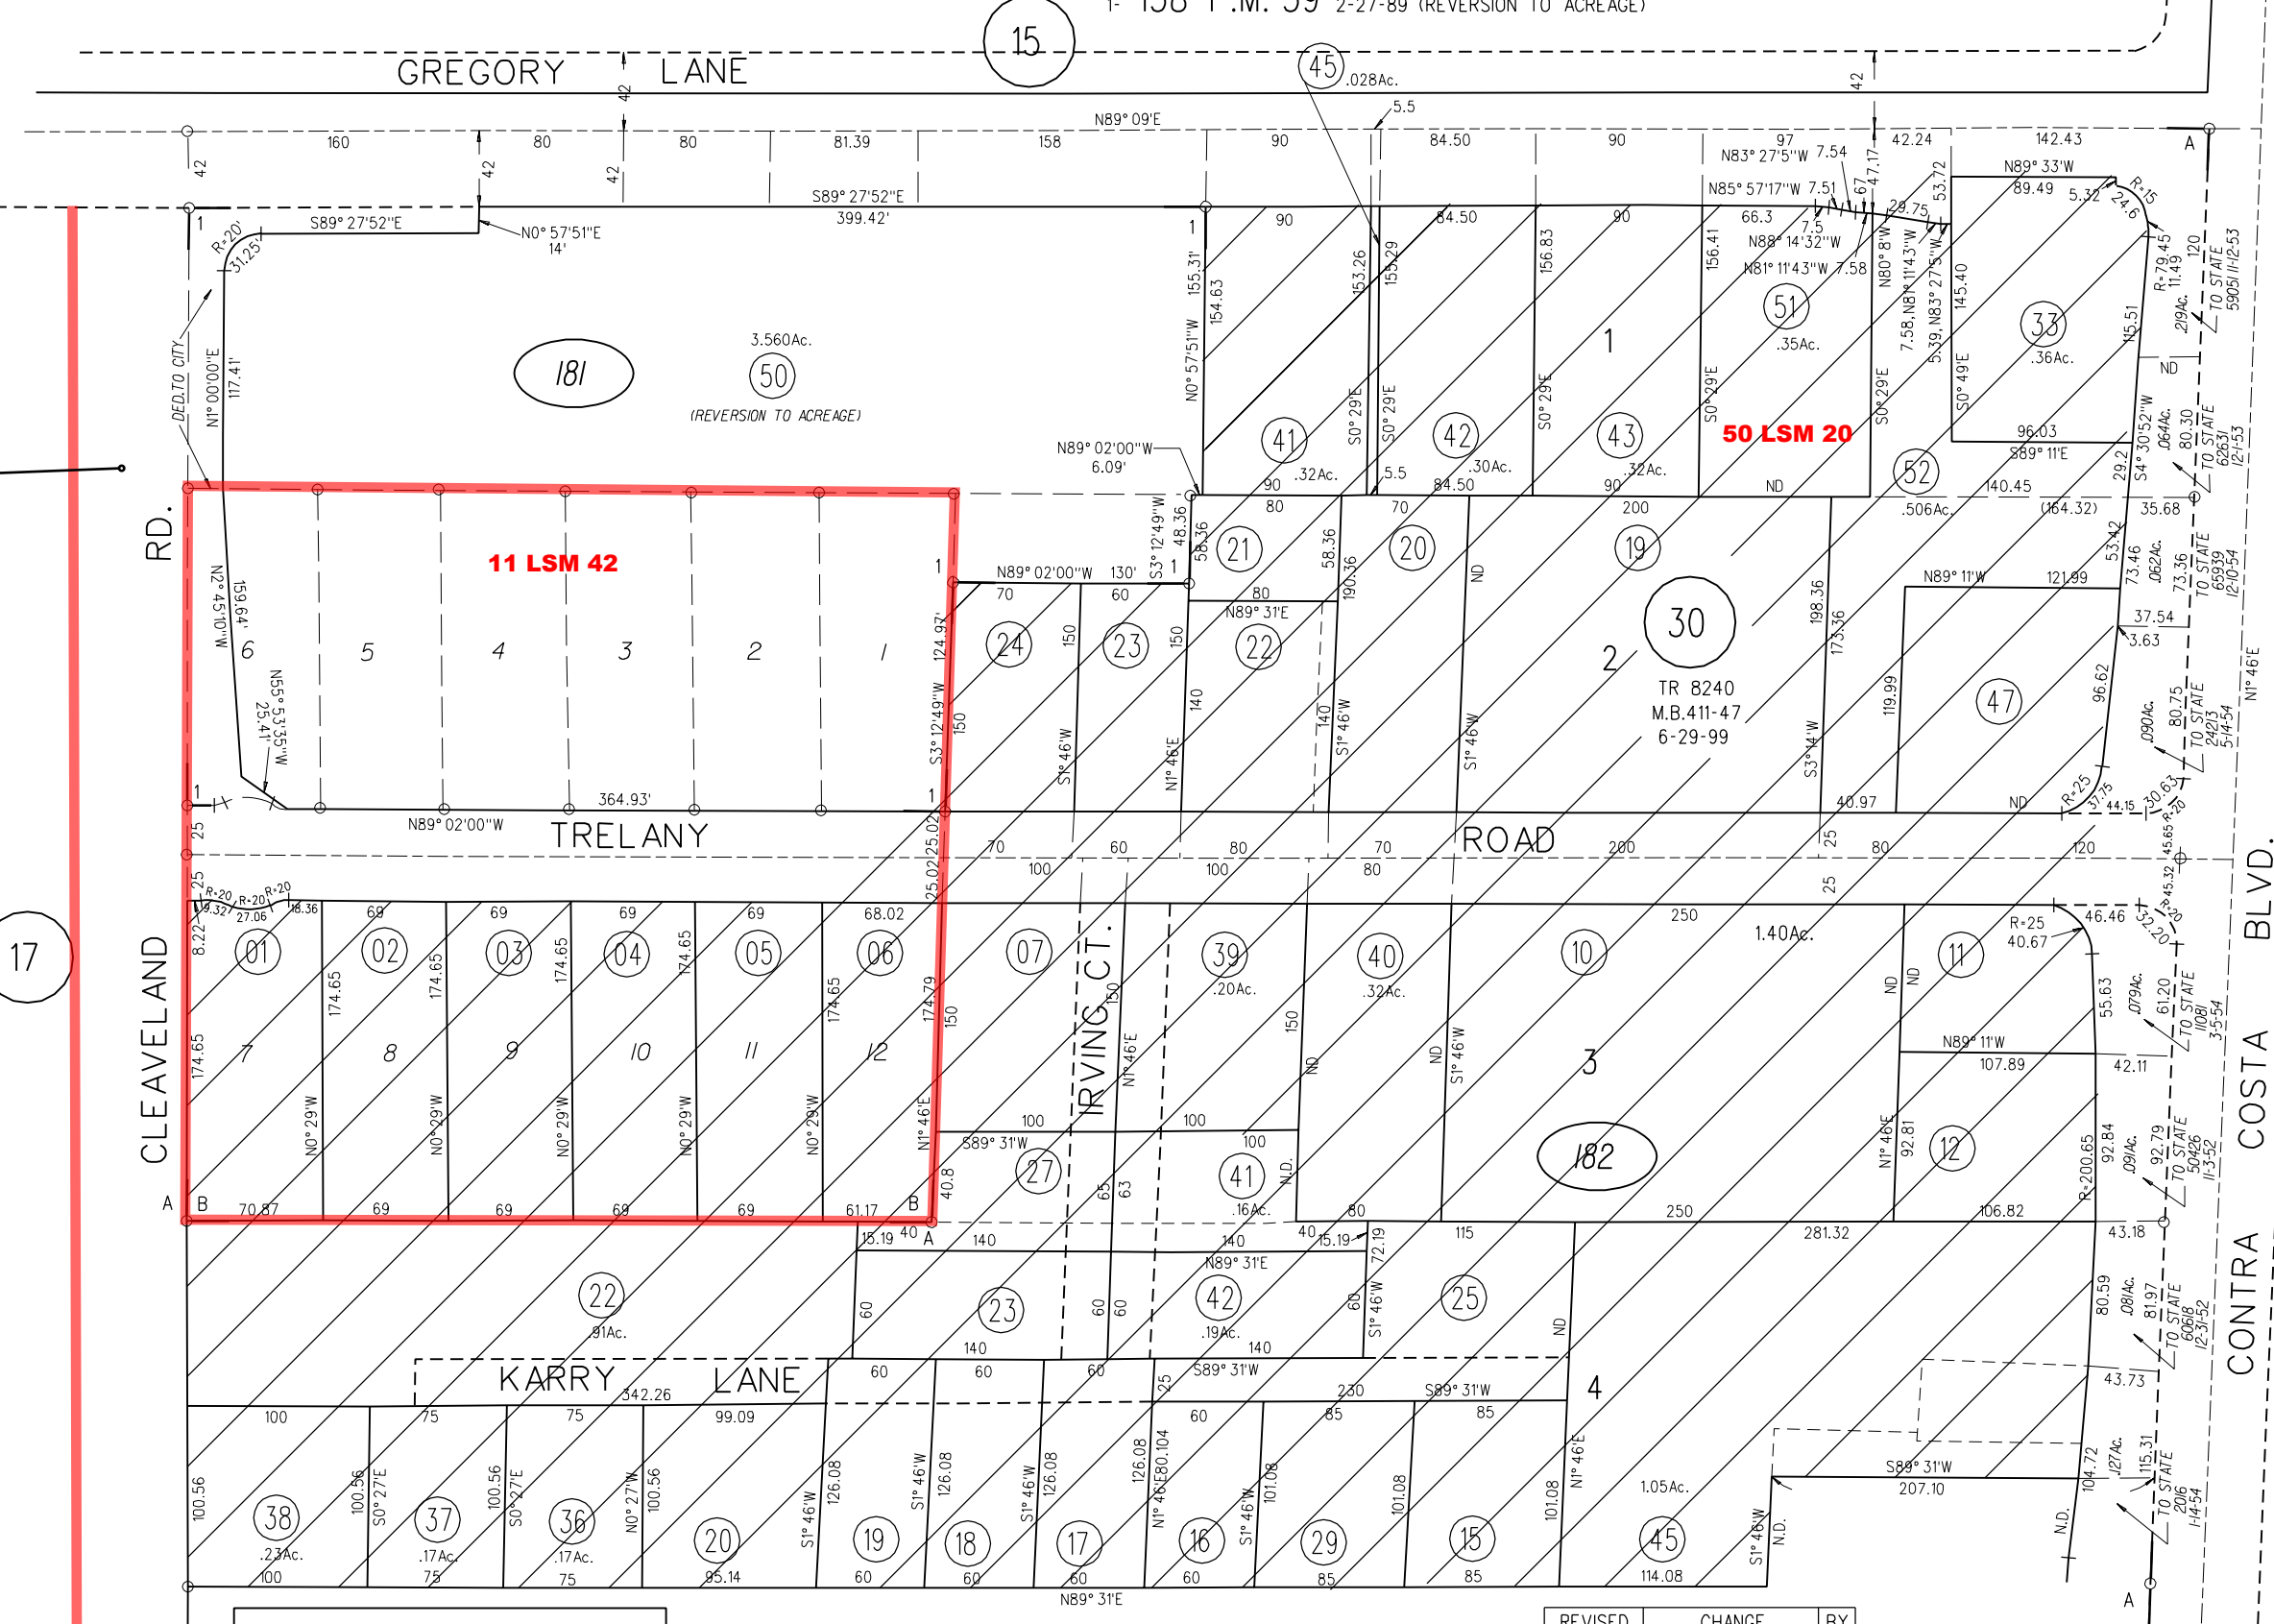


43 LSM 48

17

15

45

PB 127

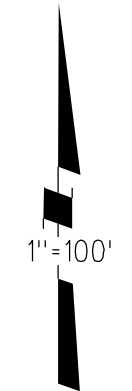

NOTE: THIS MAP WAS PREPARED FOR ASSESSMENT PURPOSES ONLY. NO LIABILITY IS ASSUMED FOR THE ACCURACY OF THE INFORMATION DELINEATED HEREON. ASSESSOR'S PARCELS MAY NOT COMPLY WITH LOCAL LOT SPLIT OR BUILDING SITE ORDINANCES.

REVISED	CHANGE	BY
5-13-93	SPLIT PCL 36	MJ
01-04-00	TR8240 PG30	MJ

181
182

ASSESSOR'S MAP
BOOK 150 PAGE 18