
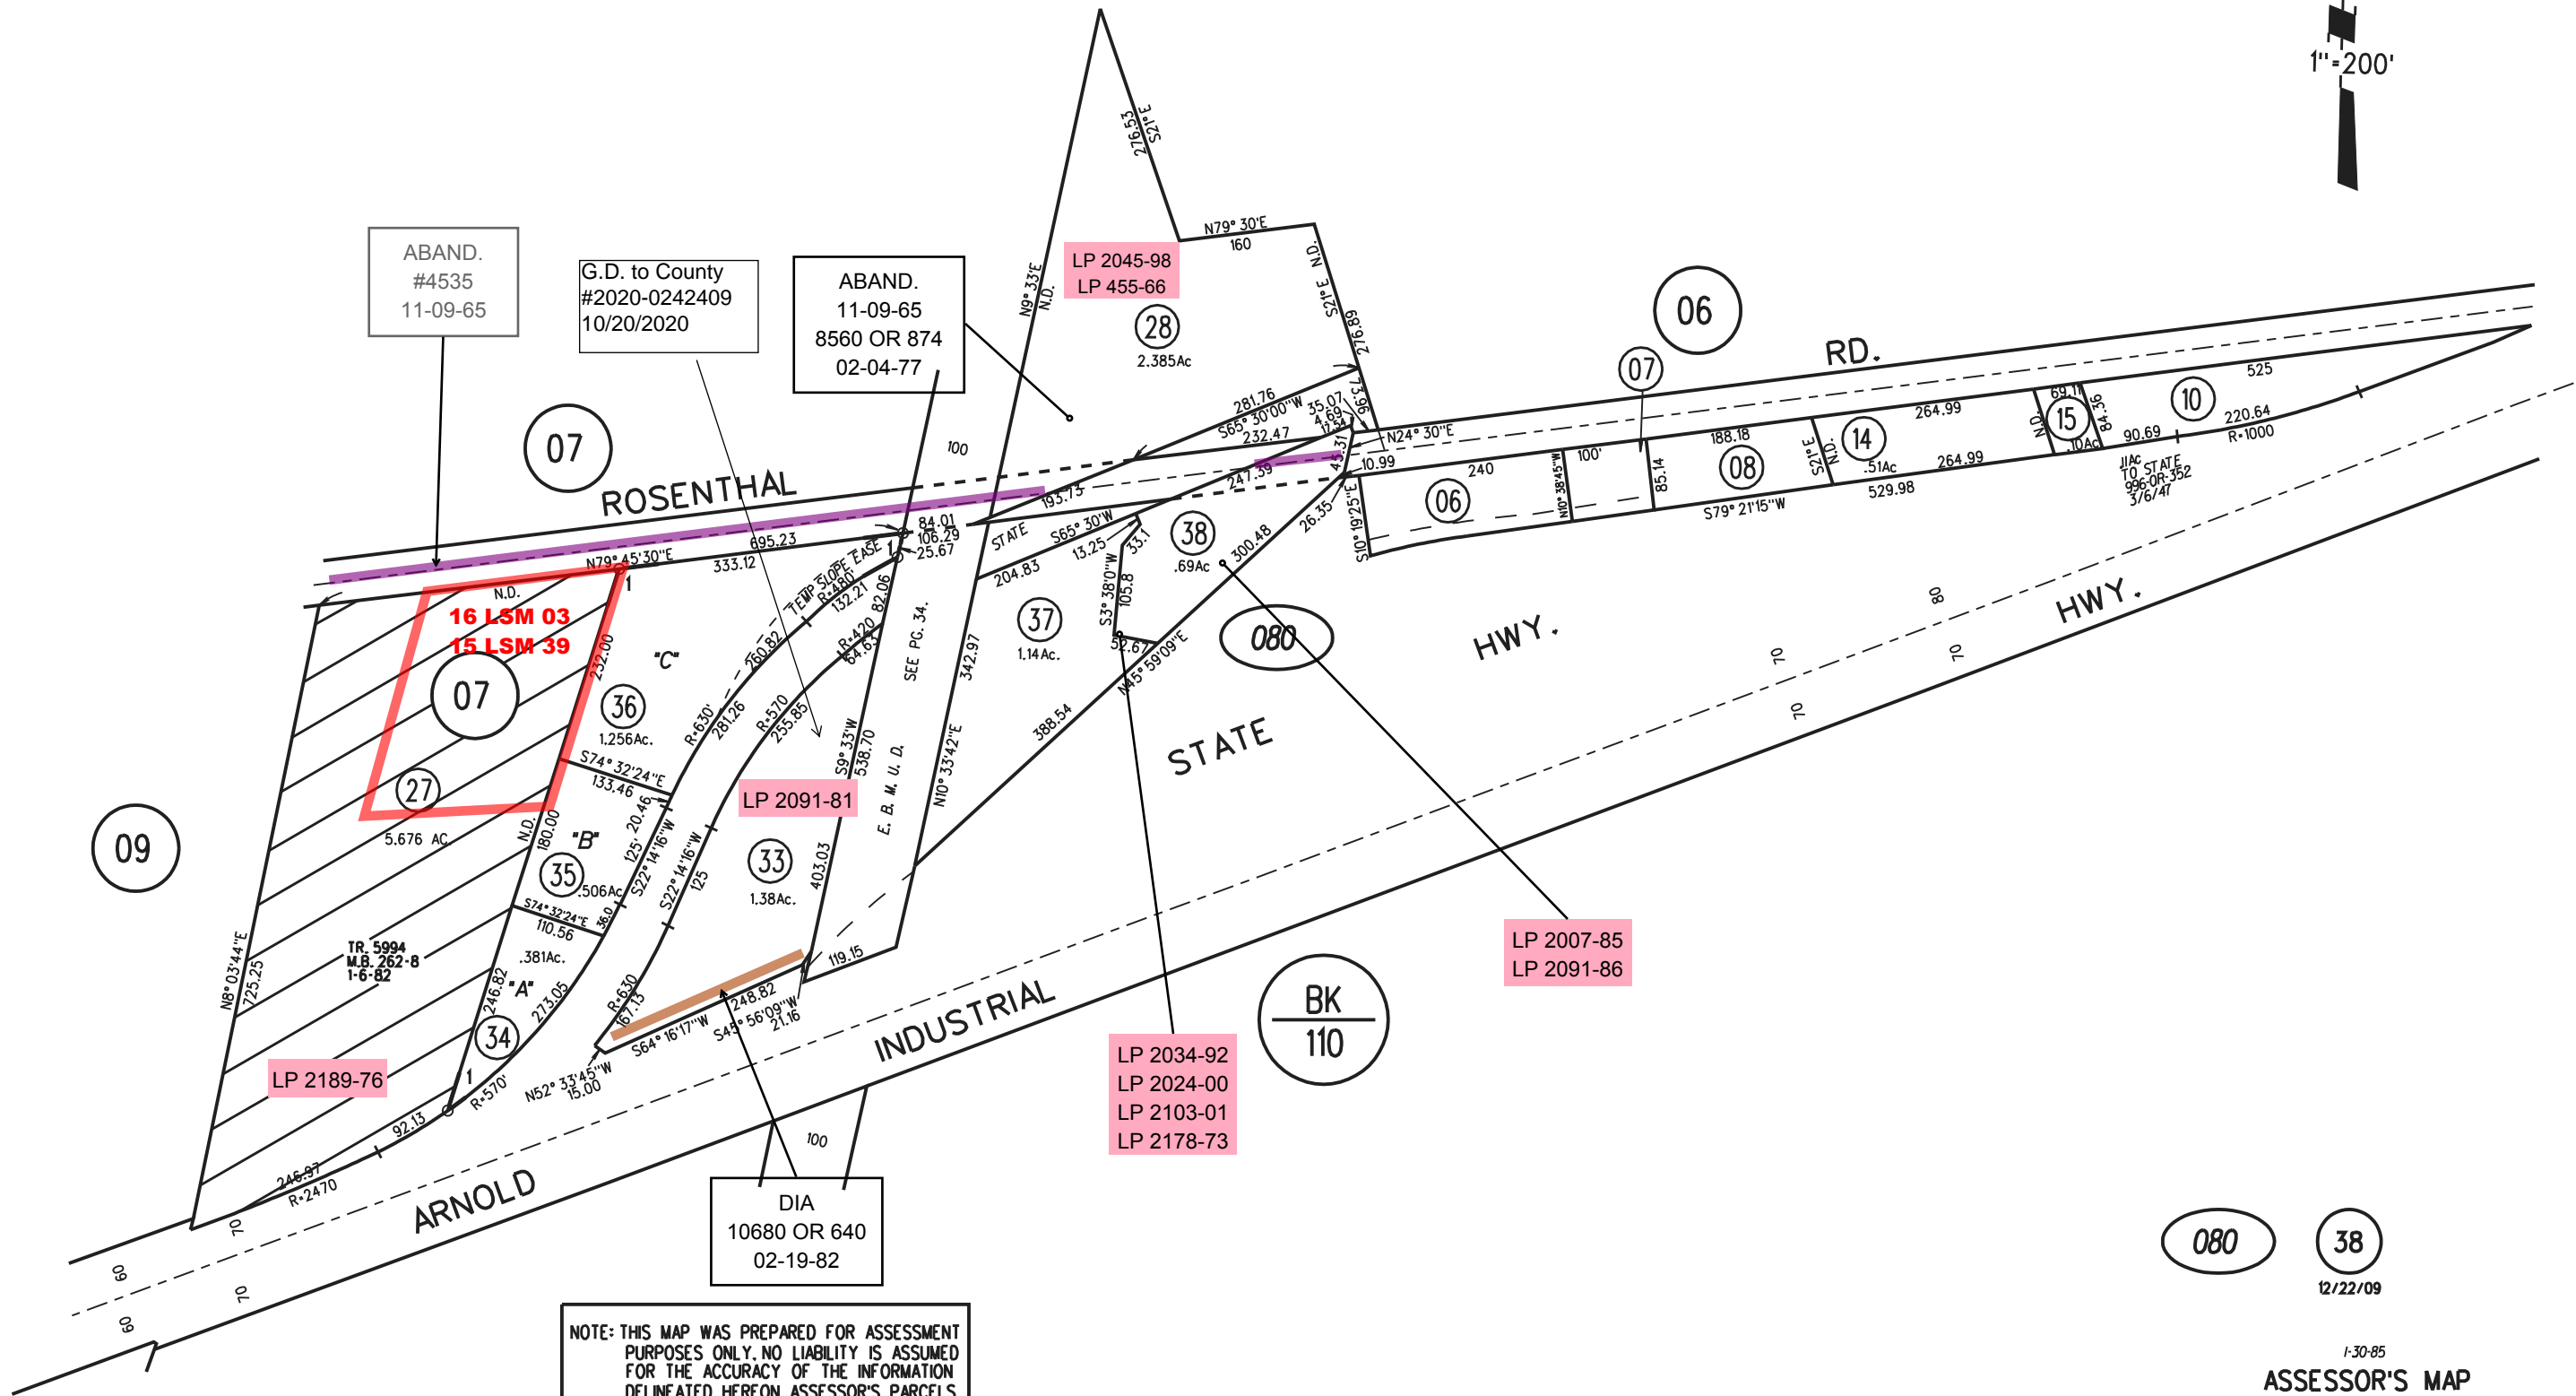


RO. MONTE DEL DIABLO

1- 113P.M.35 12-27-84

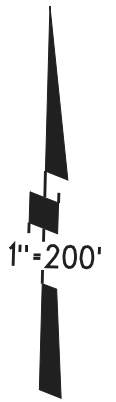

ABAND.
#4535
11-09-65

G.D. to County
#2020-0242409
10/20/2020

ABAND.
11-09-65
8560 OR 874
02-04-77

LP 2045-98
LP 455-66

16 LSM 03
15 LSM 39

LP 2091-81

LP 2007-85
LP 2091-86

LP 2034-92
LP 2024-00
LP 2103-01
LP 2178-73

DIA
10680 OR 640
02-19-82

NOTE: THIS MAP WAS PREPARED FOR ASSESSMENT PURPOSES ONLY. NO LIABILITY IS ASSUMED FOR THE ACCURACY OF THE INFORMATION DELINEATED HEREON. ASSESSOR'S PARCELS MAY NOT COMPLY WITH LOCAL LOT SPLIT OR BUILDING SITE ORDINANCES.

080

38

12/22/09