


RANCHO LAS JUNTAS
A- HANSON VILLA 29 M 5
1- 108P.M.8&9 11-21-83

DIA
 10325 OR 158
 05-14-81
 SATISFIED
 2002-342294
 09-25-02

DIA
 2002-354982
 10-02-02
 SATISFIED
 RES. # 2002/606
 10-01-02

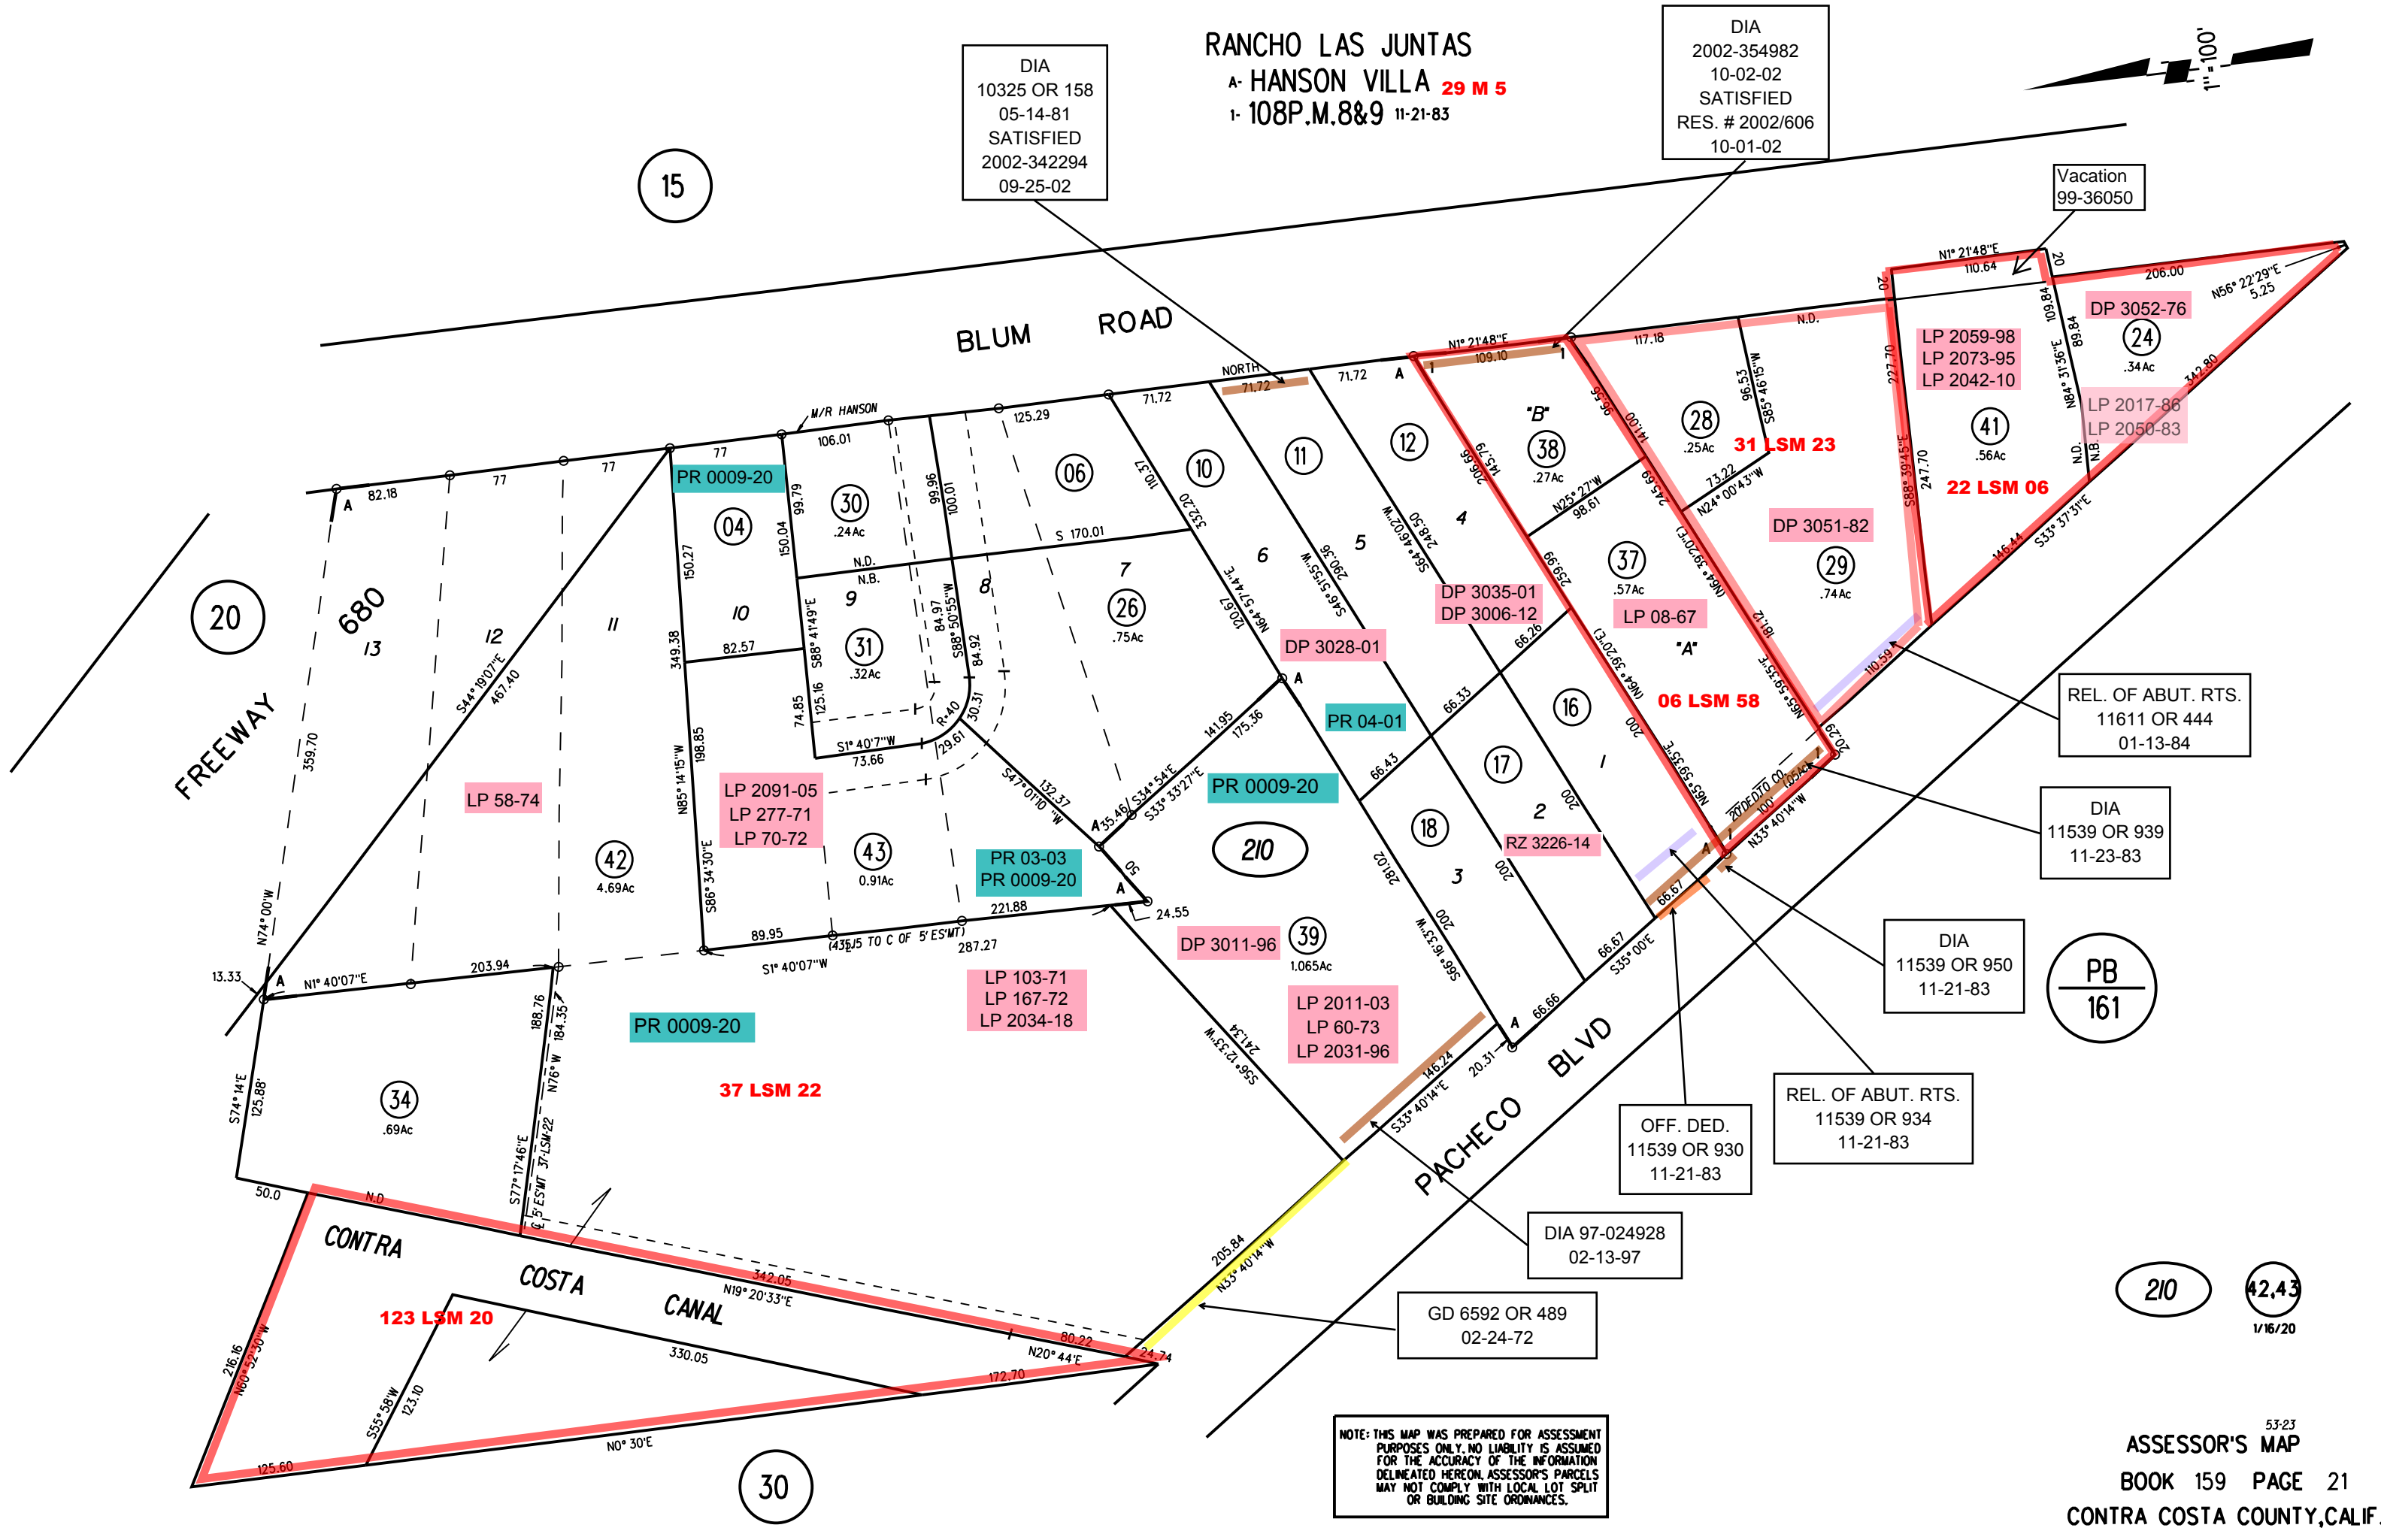

Vacation
 99-36050

REL. OF ABUT. RTS.
 11611 OR 444
 01-13-84

DIA
 11539 OR 939
 11-23-83

DIA
 11539 OR 950
 11-21-83

PB
 161

REL. OF ABUT. RTS.
 11539 OR 934
 11-21-83

OFF. DED.
 11539 OR 930
 11-21-83

DIA 97-024928
 02-13-97

GD 6592 OR 489
 02-24-72

NOTE: THIS MAP WAS PREPARED FOR ASSESSMENT PURPOSES ONLY. NO LIABILITY IS ASSUMED FOR THE ACCURACY OF THE INFORMATION DELINEATED HEREON. ASSESSOR'S PARCELS MAY NOT COMPLY WITH LOCAL LOT SPLIT OR BUILDING SITE ORDINANCES.

210

42.43
 1/16/20