
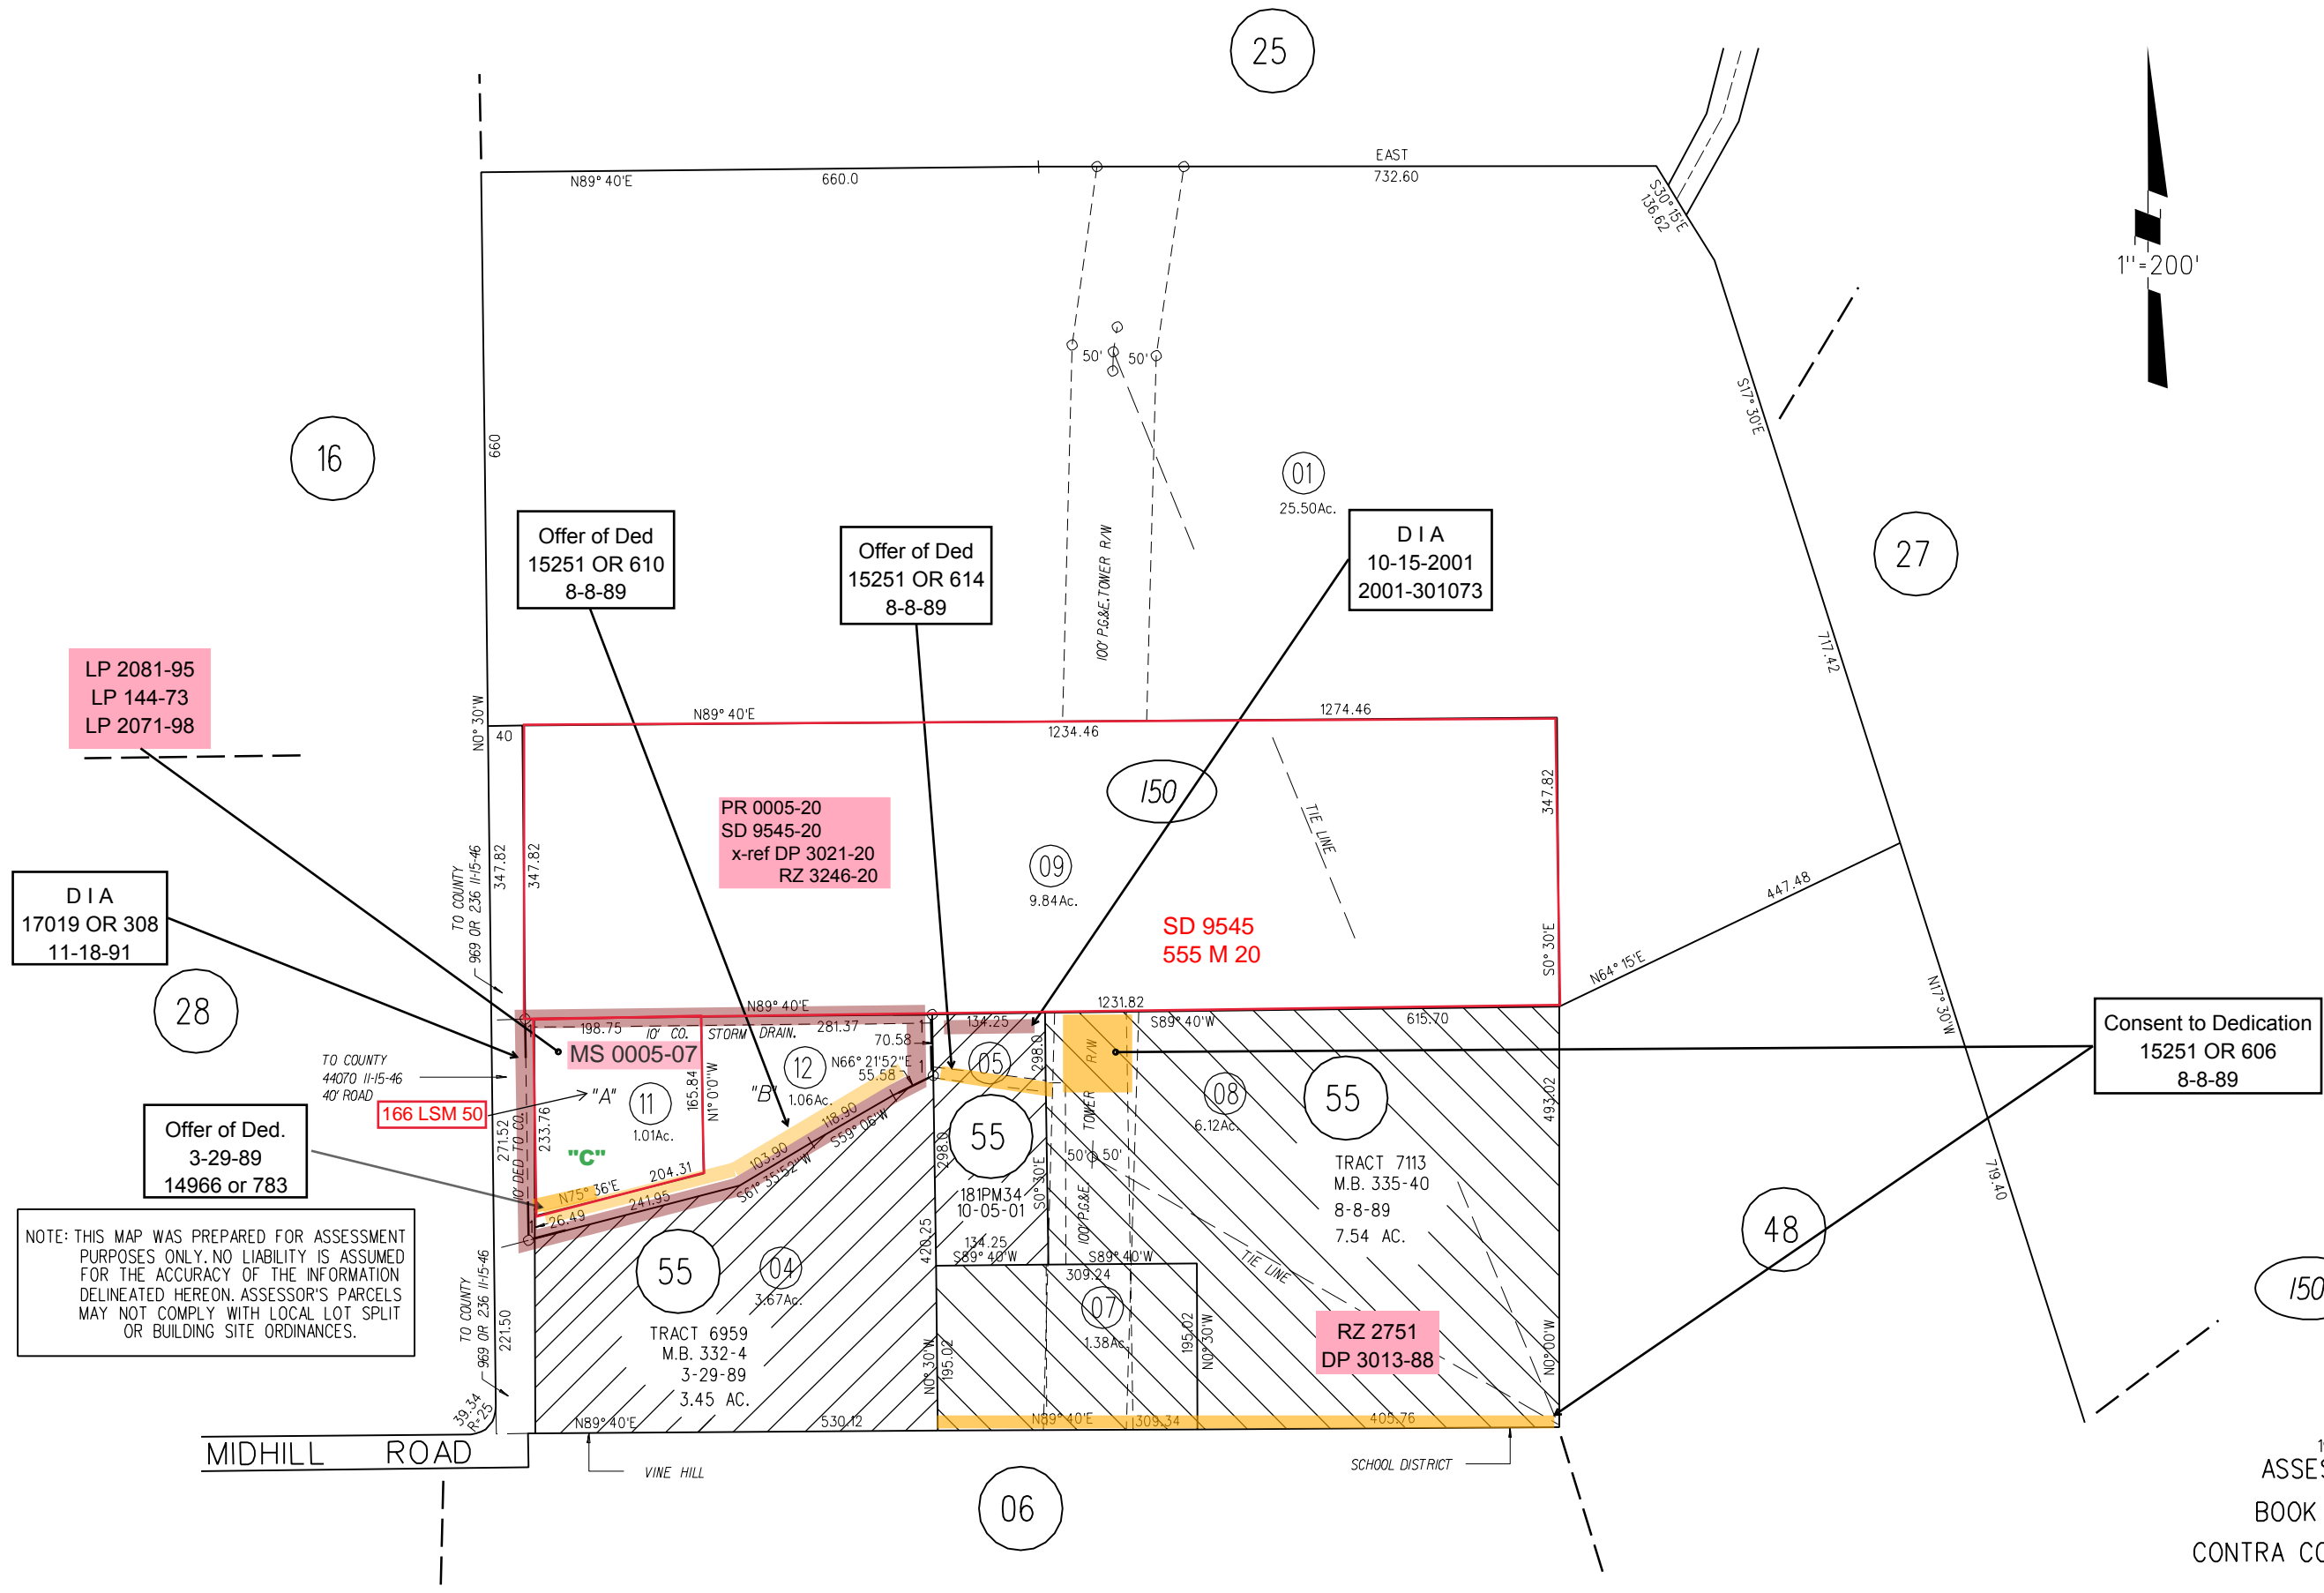


RANCHO LAS JUNTAS

POR. LOT. "E" VINE HILL HOMESTEAD TR. M.B. B-42

1- 155PM34 11-18-91

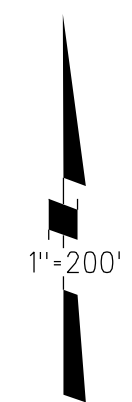

LP 2081-95
LP 144-73
LP 2071-98

Offer of Ded
15251 OR 610
8-8-89

Offer of Ded
15251 OR 614
8-8-89

DIA
10-15-2001
2001-301073

DIA
17019 OR 308
11-18-91

PR 0005-20
SD 9545-20
x-ref DP 3021-20
RZ 3246-20

150

09
9.84Ac.

12
1.06Ac.

55

08
6.12Ac.

55

TRACT 7113
M.B. 335-40
8-8-89
7.54 AC.

28

Offer of Ded.
3-29-89
14966 or 783

166 LSM 50

11
1.01Ac.

55

55

04
3.67Ac.

55

07
1.38Ac.

06

48

150

150

Consent to Dedication
15251 OR 606
8-8-89

NOTE: THIS MAP WAS PREPARED FOR ASSESSMENT PURPOSES ONLY. NO LIABILITY IS ASSUMED FOR THE ACCURACY OF THE INFORMATION DELINEATED HEREON. ASSESSOR'S PARCELS MAY NOT COMPLY WITH LOCAL LOT SPLIT OR BUILDING SITE ORDINANCES.