


RANCHO LAS JUNTAS
 POR. DIVISION "A"-EST. OF JOHN KELLY
 1 RECORD OF SURVEY 33 L.S.M.2 2-24-65

2 RECORD OF SURVEY 39 L.S.M.39 2-2-66

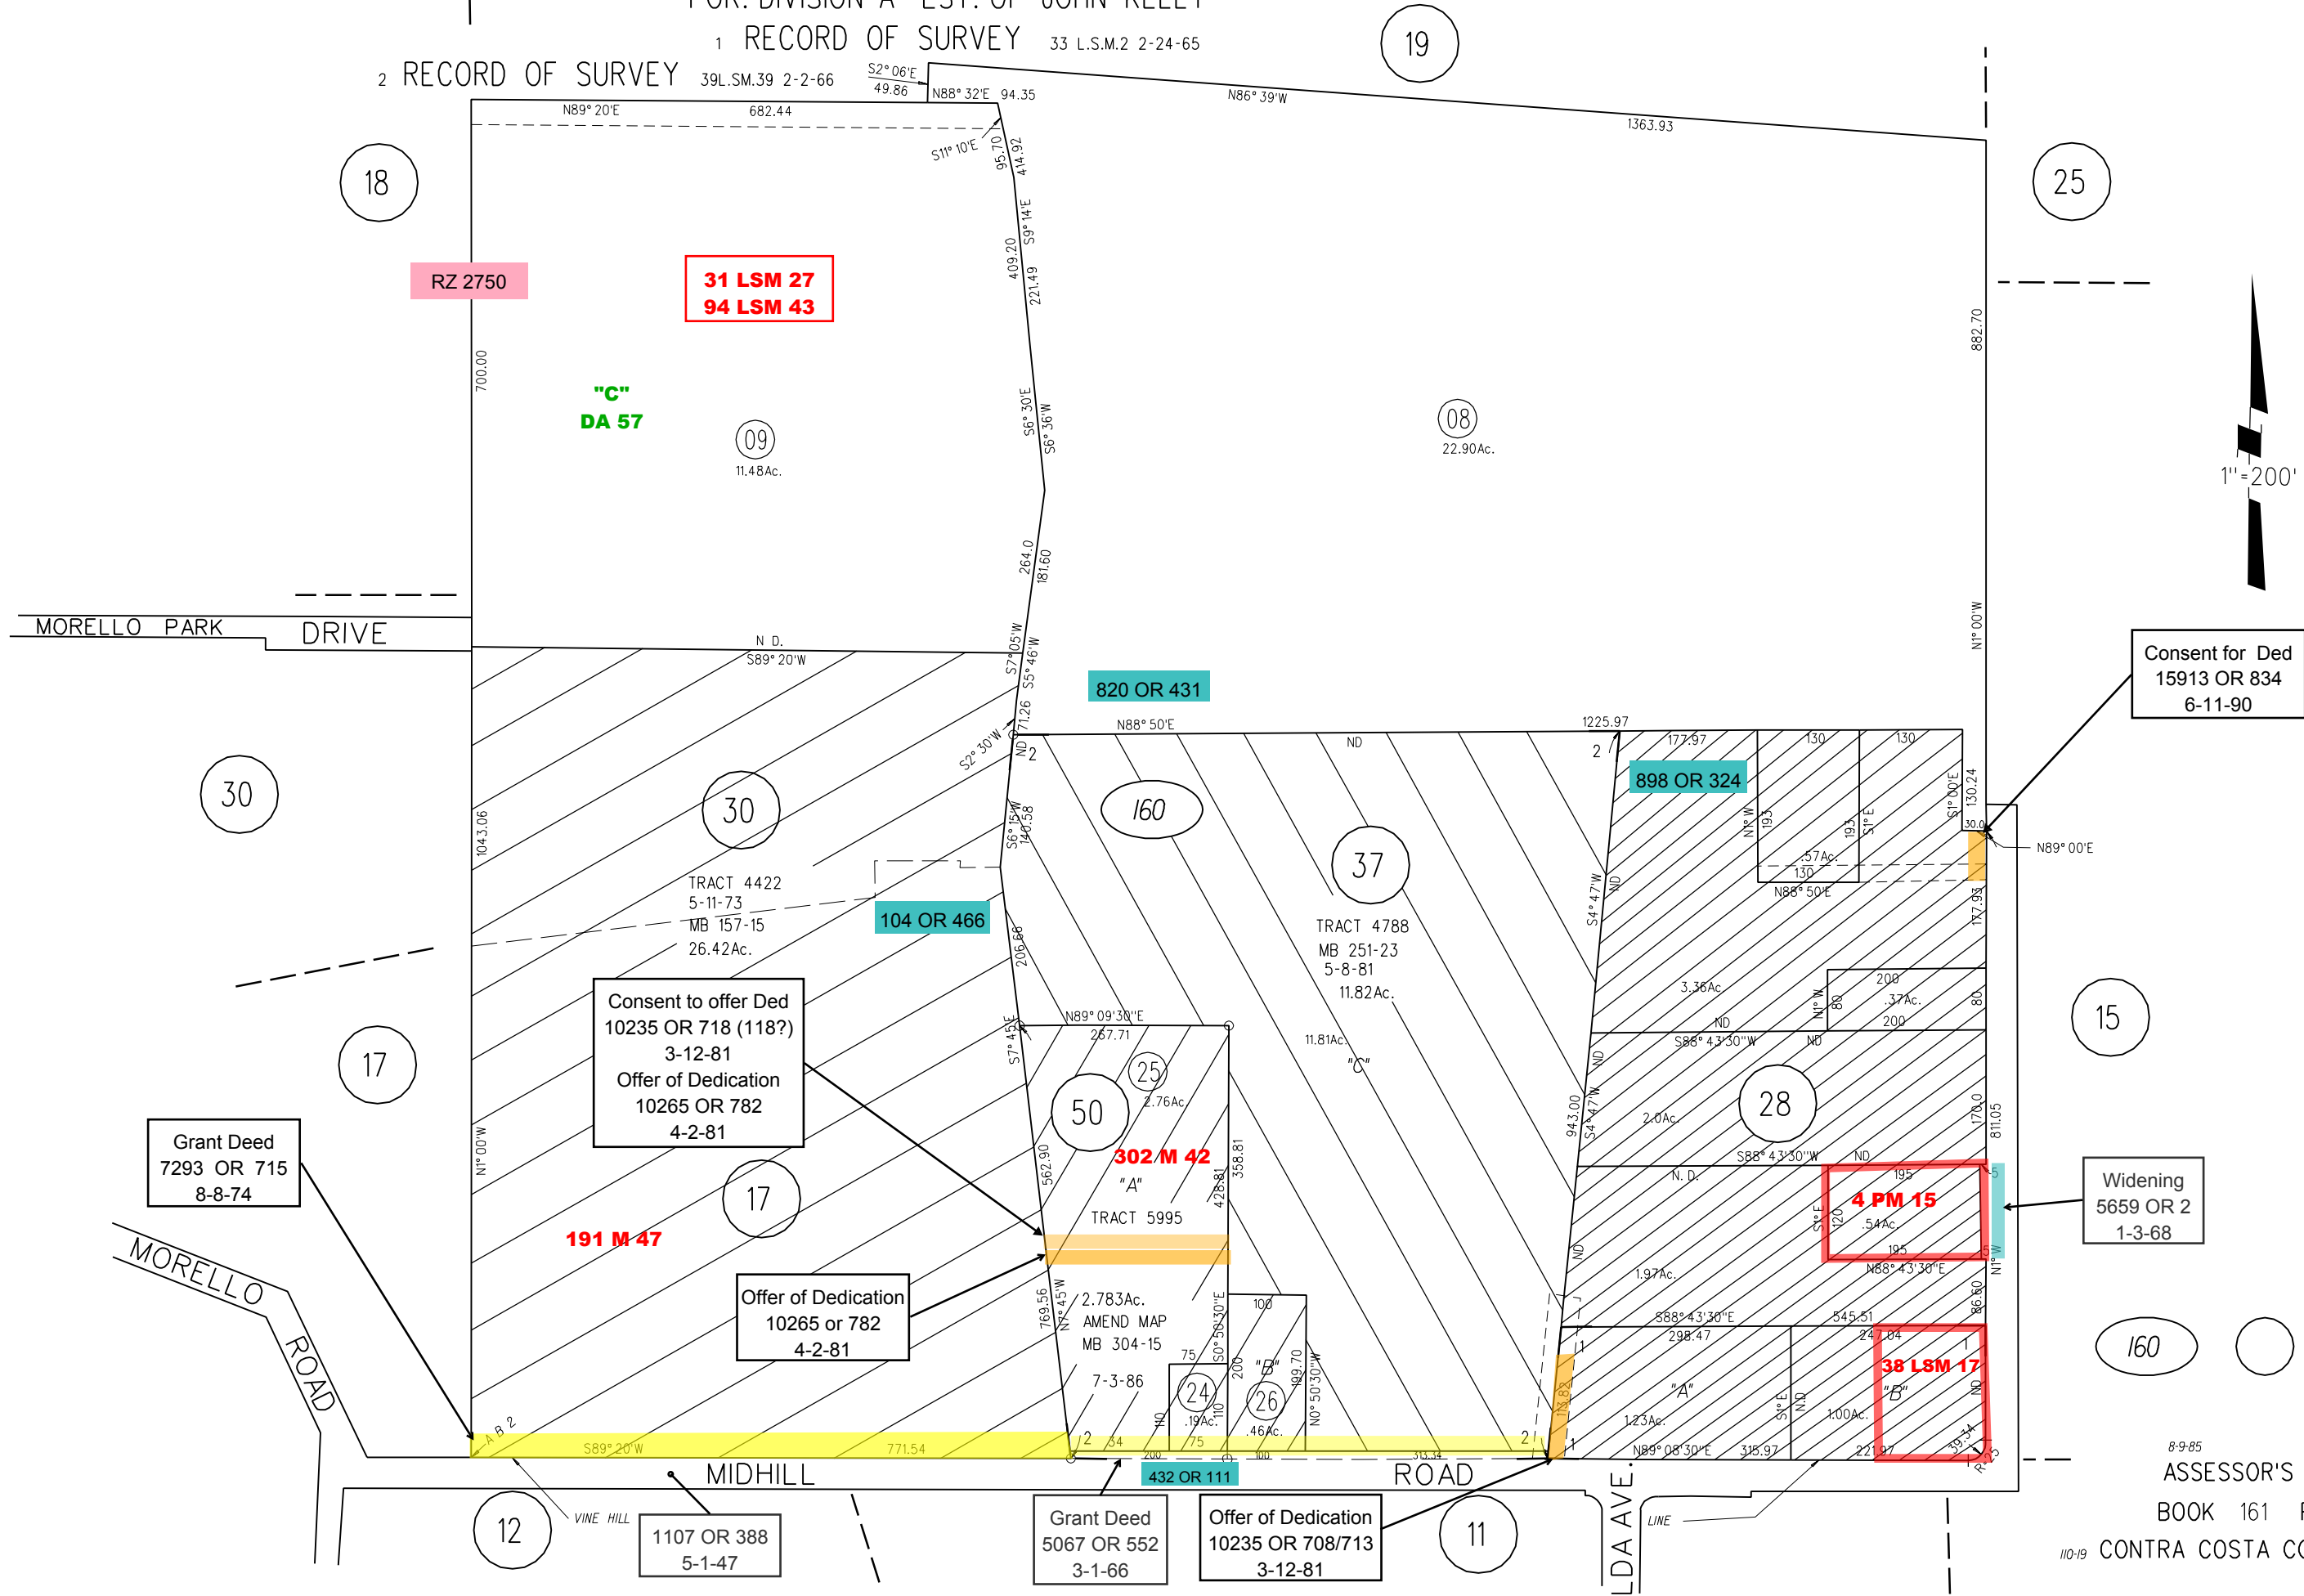

RZ 2750

31 LSM 27
 94 LSM 43

"C"
 DA 57

09
 11.48Ac.

08
 22.90Ac.

MORELLO PARK DRIVE

820 OR 431

898 OR 324

104 OR 466

Consent to offer Ded
 10235 OR 718 (118?)
 3-12-81
 Offer of Dedication
 10265 OR 782
 4-2-81

Grant Deed
 7293 OR 715
 8-8-74

302 M 42

191 M 47

Offer of Dedication
 10265 or 782
 4-2-81

4 PM 15

Widening
 5659 OR 2
 1-3-68

MORELLO ROAD

432 OR 111


38 LSM 17

MIDHILL ROAD

Grant Deed
 5067 OR 552
 3-1-66

Offer of Dedication
 10235 OR 708/713
 3-12-81

1107 OR 388
 5-1-47

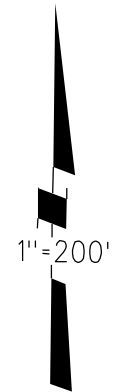

Consent for Ded
 15913 OR 834
 6-11-90