
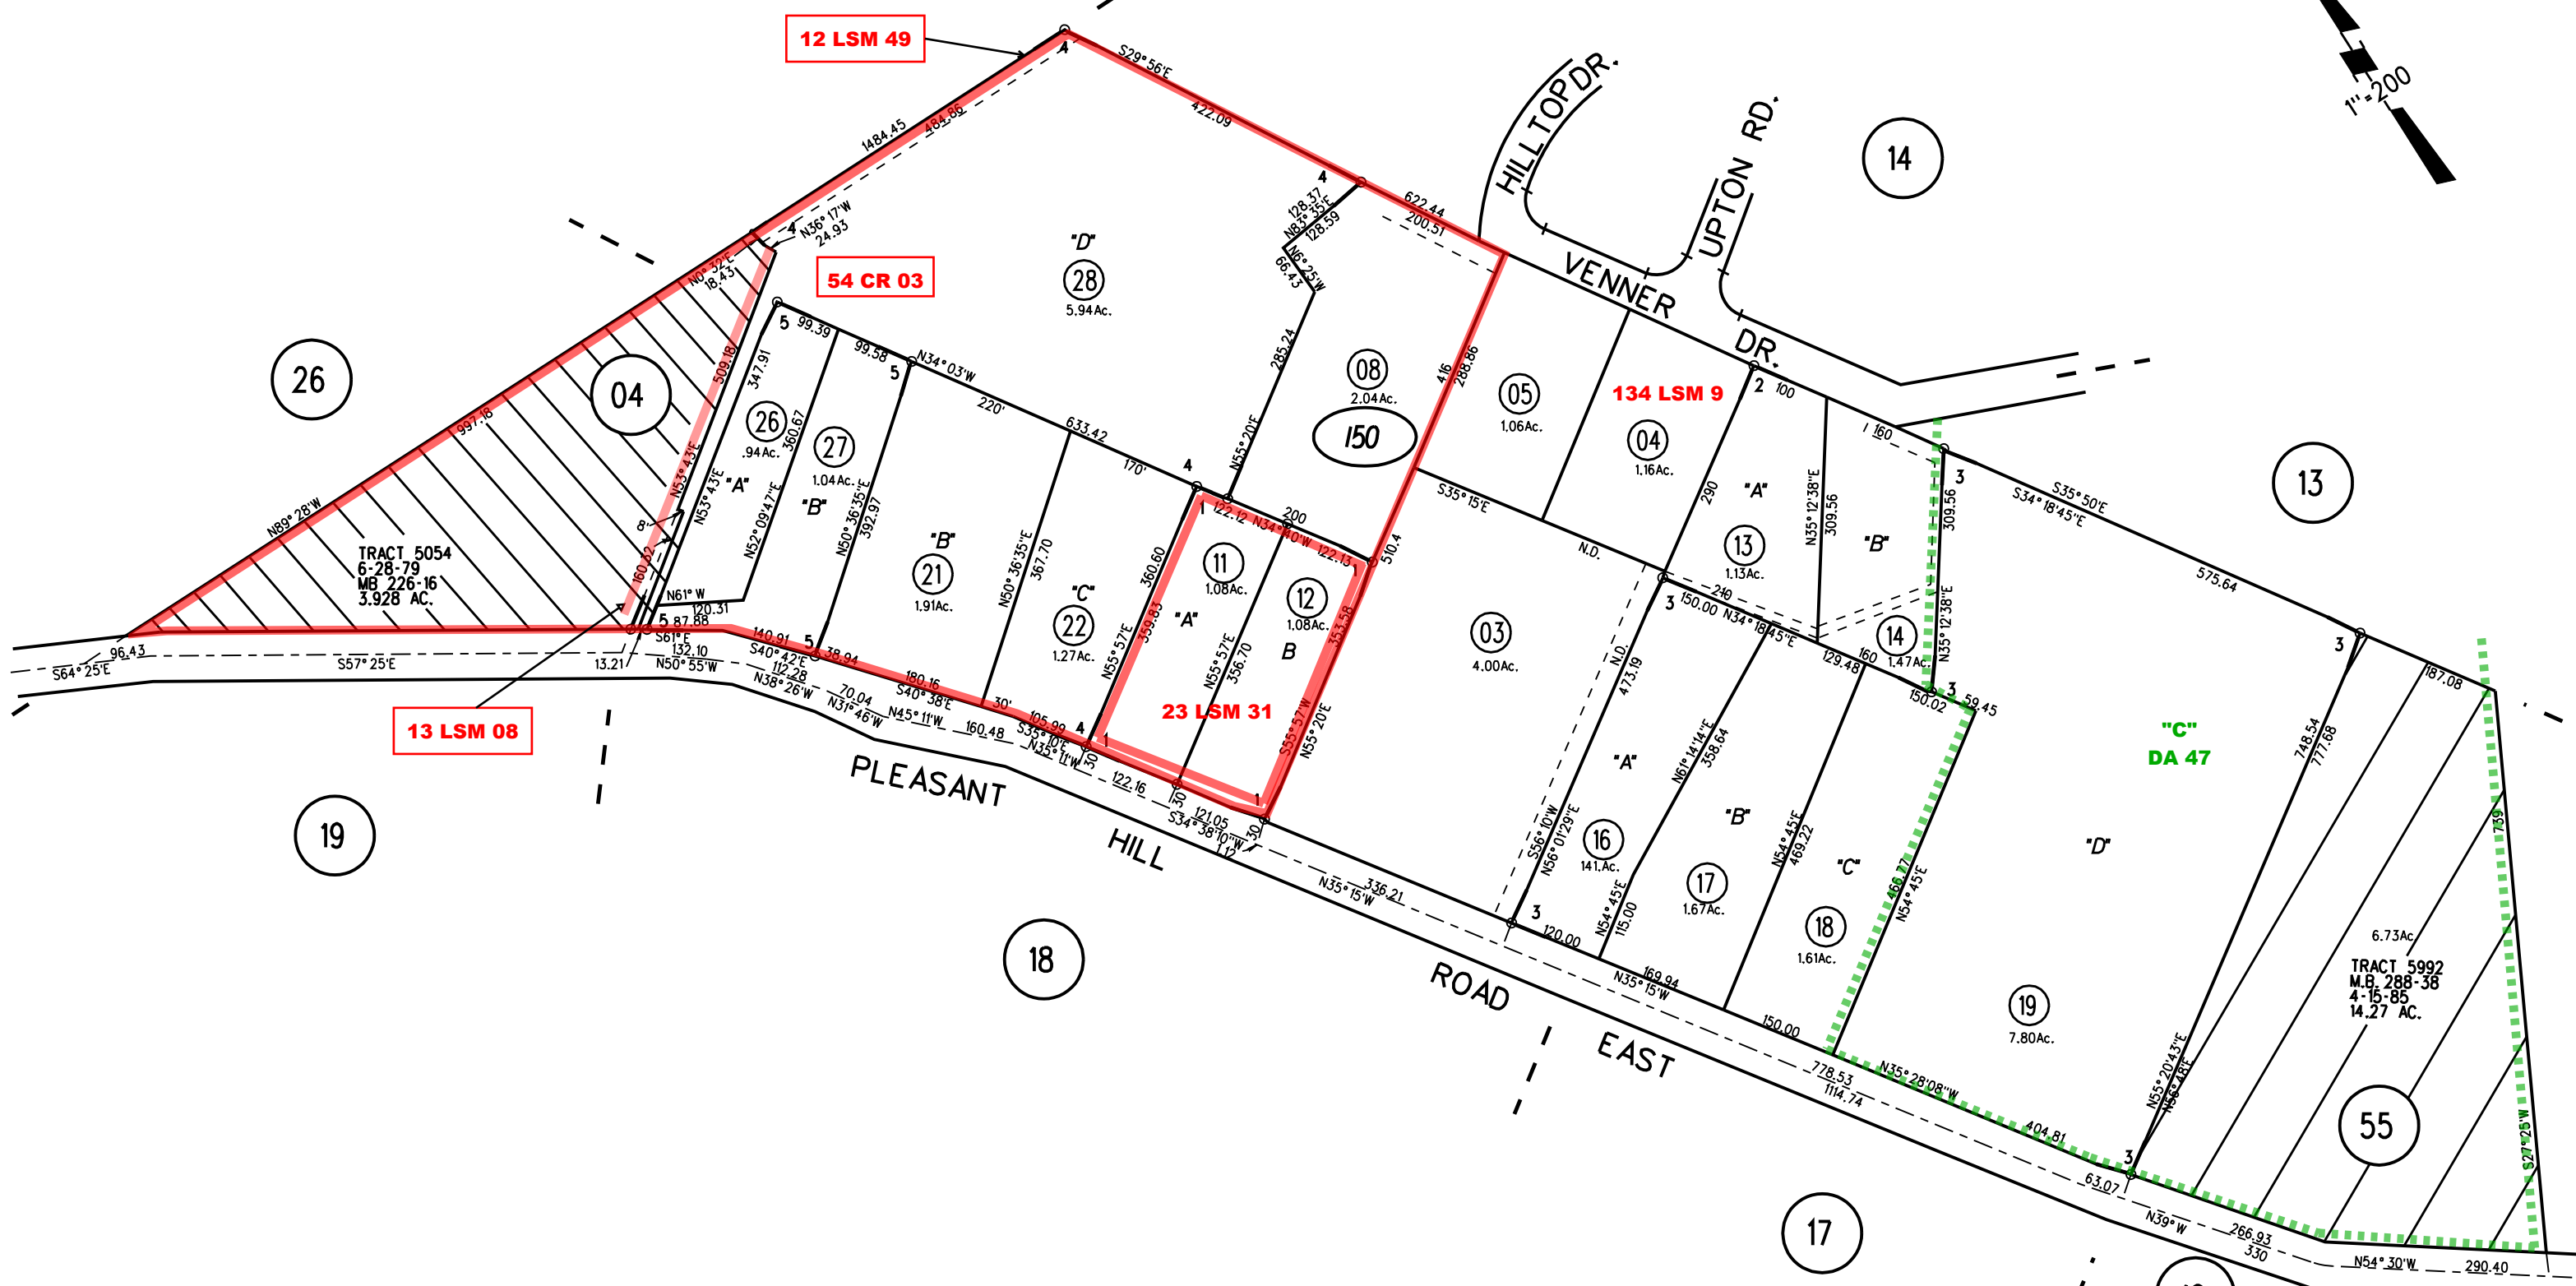


RANCHO LAS JUNTAS

- 1- 33LSMI 2-25-65
- 2- 12PM49 5-26-70
- 3- 43PM47 3-17-76
- 4- 56PM7 6-30-77
- 5- 96PM36 7-24-81

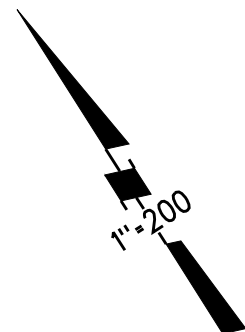

TRACT 5054
6-28-79
M.B. 226-16
3.928 AC.

TRACT 5992
M.B. 288-38
4-15-85
14.27 AC.

NOTE: THIS MAP WAS PREPARED FOR ASSESSMENT PURPOSES ONLY. NO LIABILITY IS ASSUMED FOR THE ACCURACY OF THE INFORMATION DELINEATED HEREON. ASSESSOR'S PARCELS MAY NOT COMPLY WITH LOCAL LOT SPLIT OR BUILDING SITE ORDINANCES.