


RANCHO EL PINOLE
RANCHO LAS JUNTAS

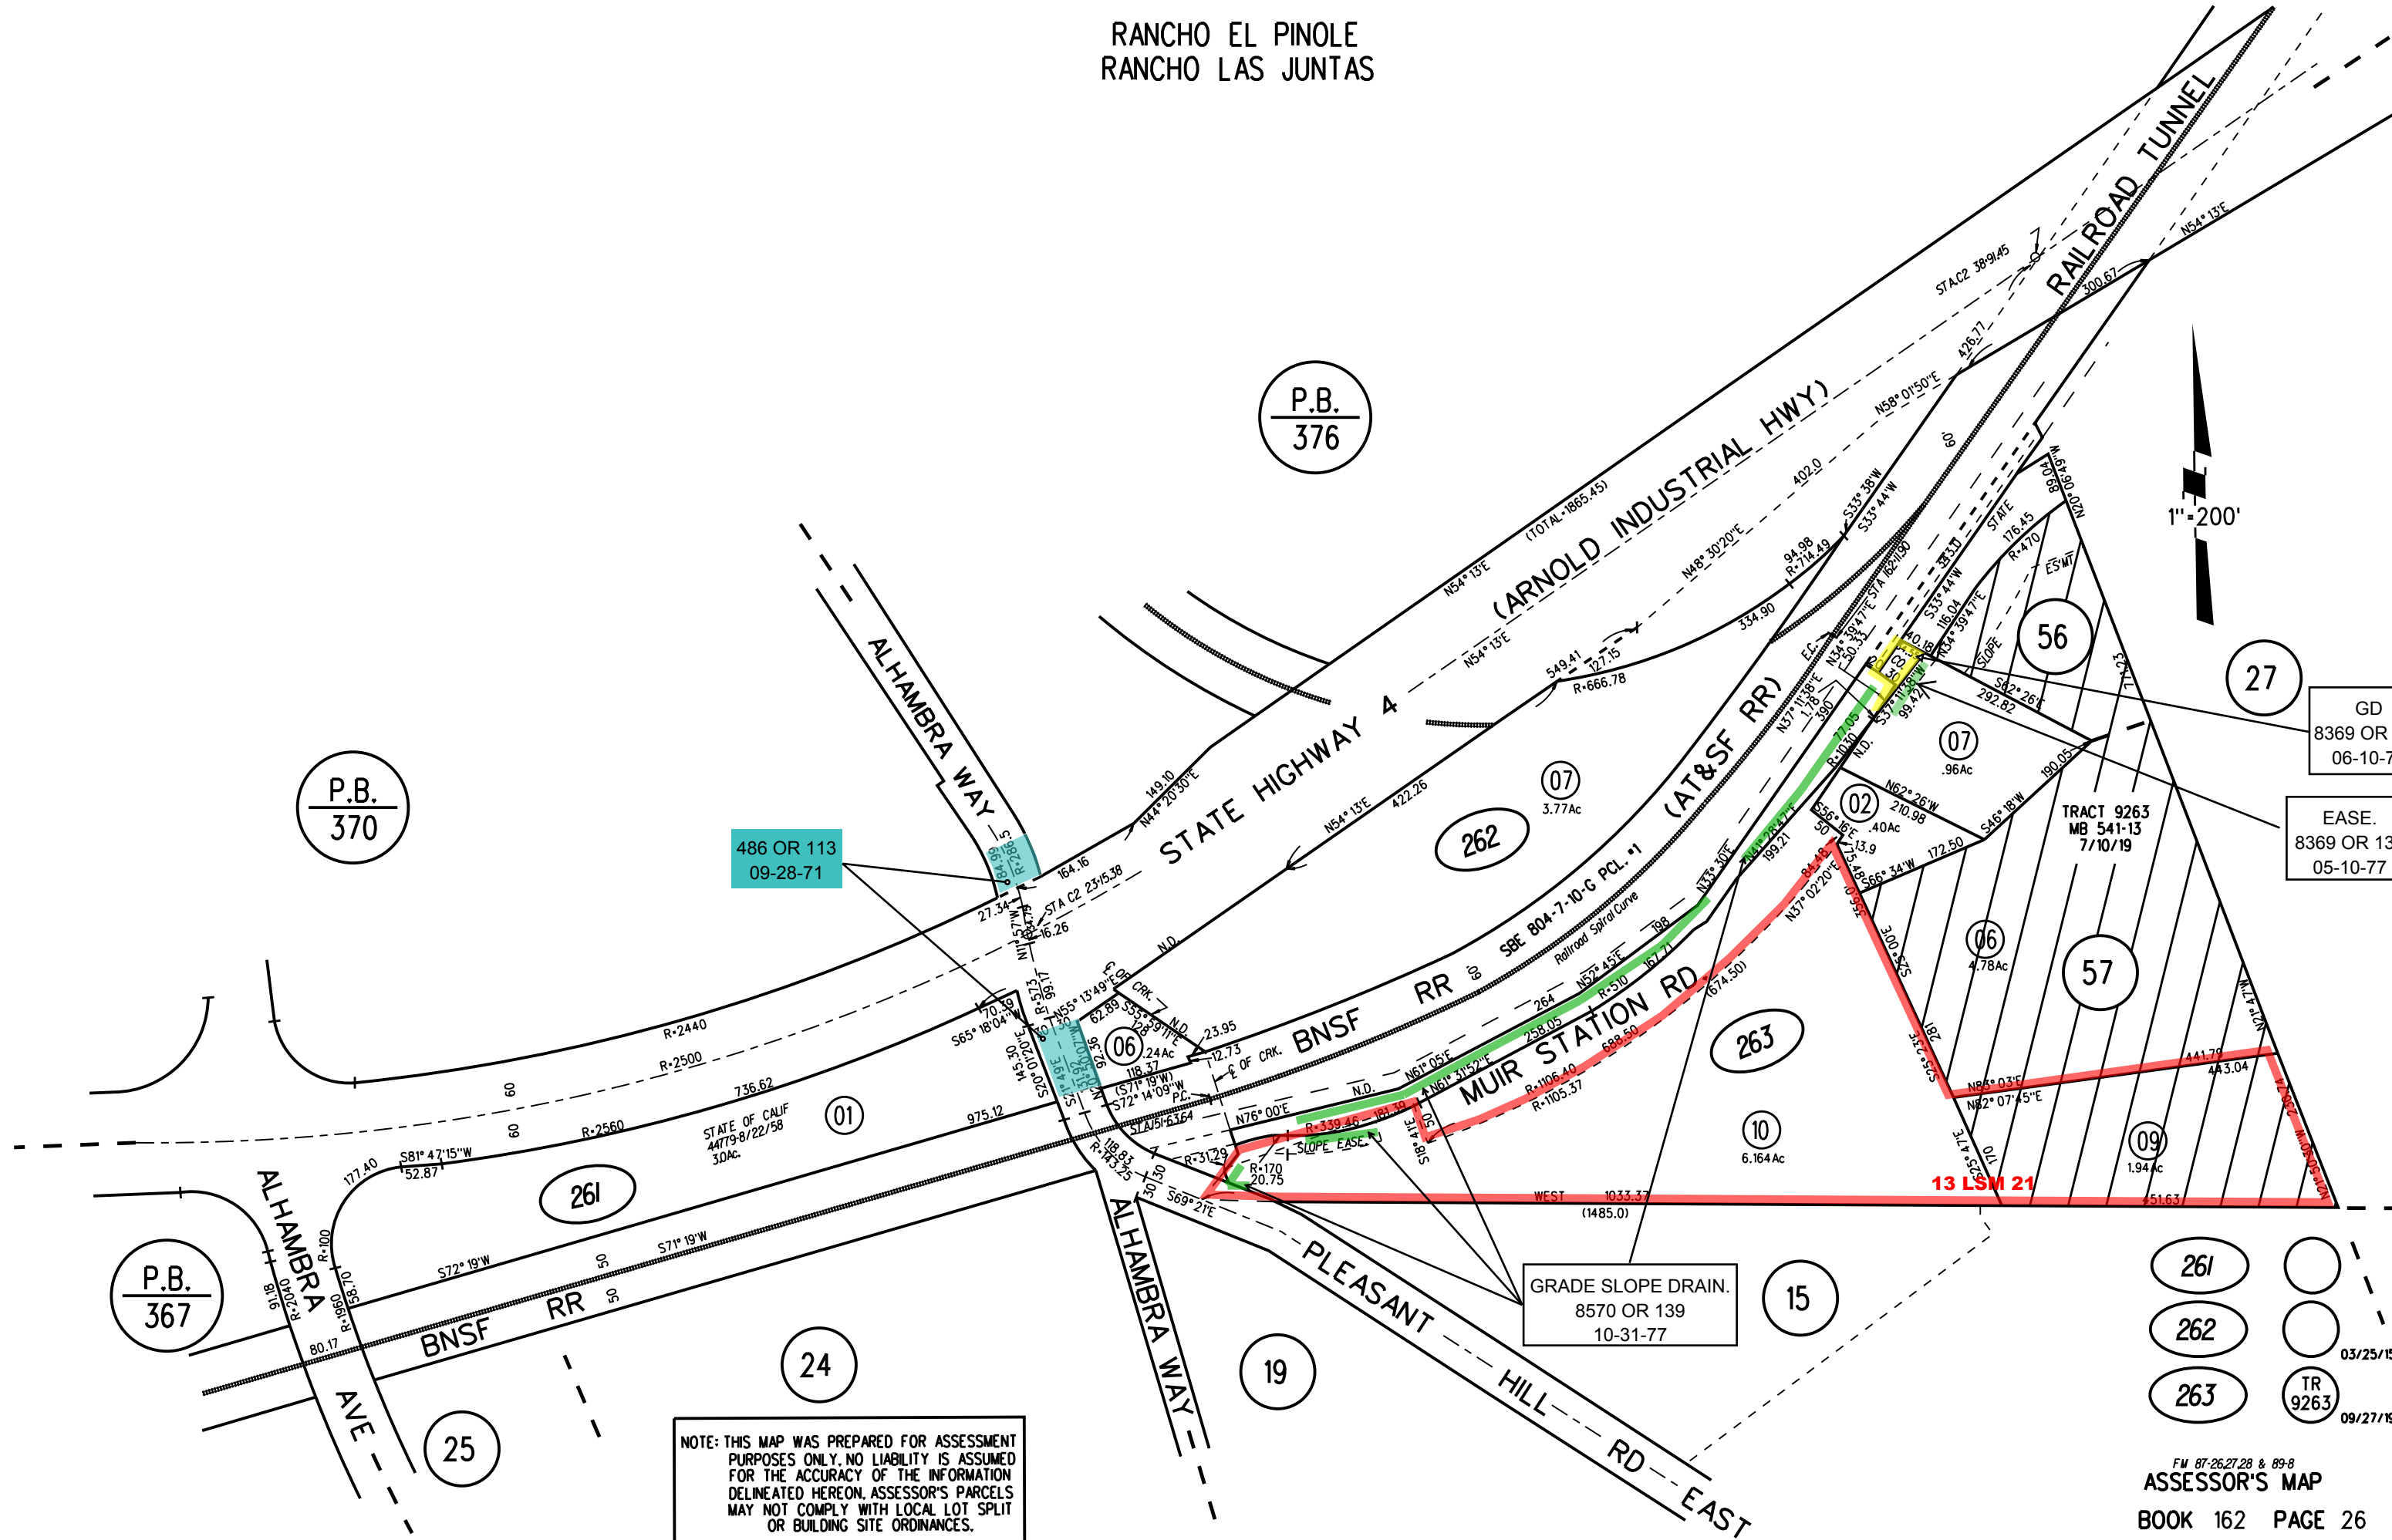

P.B.
370

P.B.
376

P.B.
367

486 OR 113
09-28-71

GRADE SLOPE DRAIN.
8570 OR 139
10-31-77

GD
8369 OR 130
06-10-77

EASE.
8369 OR 130
05-10-77

TRACT 9263
MB 541-13
7/10/19

- 261
- 262
- 263
- TR 9263

NOTE: THIS MAP WAS PREPARED FOR ASSESSMENT PURPOSES ONLY. NO LIABILITY IS ASSUMED FOR THE ACCURACY OF THE INFORMATION DELINEATED HEREON. ASSESSOR'S PARCELS MAY NOT COMPLY WITH LOCAL LOT SPLIT OR BUILDING SITE ORDINANCES.

