


RANCHO LAS JUNTAS
 1965 ROLL A- TRACT 3313 M.B. 102-14
 1- 95 P.M. 9 6-4-81

P. B.
 152

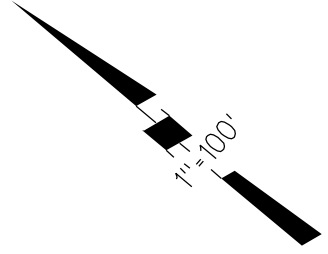

CITY OF MARTINEZ
 CITY OF PLEASANT HILL

ALHAMBRA AVE.

PLEASANT HILL

DEVON AVE.

DONEGAL WAY

RD.

TAYLOR BLVD

68 LSM 25
 LOT LINE ADJ.

191 CR 19

124 CR 35


191 CR 18

152 CR 21

"C"
 DA 72

"C"
 DA 72

NOTE: THIS MAP WAS PREPARED FOR ASSESSMENT PURPOSES ONLY. NO LIABILITY IS ASSUMED FOR THE ACCURACY OF THE INFORMATION DELINEATED HEREON. ASSESSOR'S PARCELS MAY NOT COMPLY WITH LOCAL LOT SPLIT OR BUILDING SITE ORDINANCES.

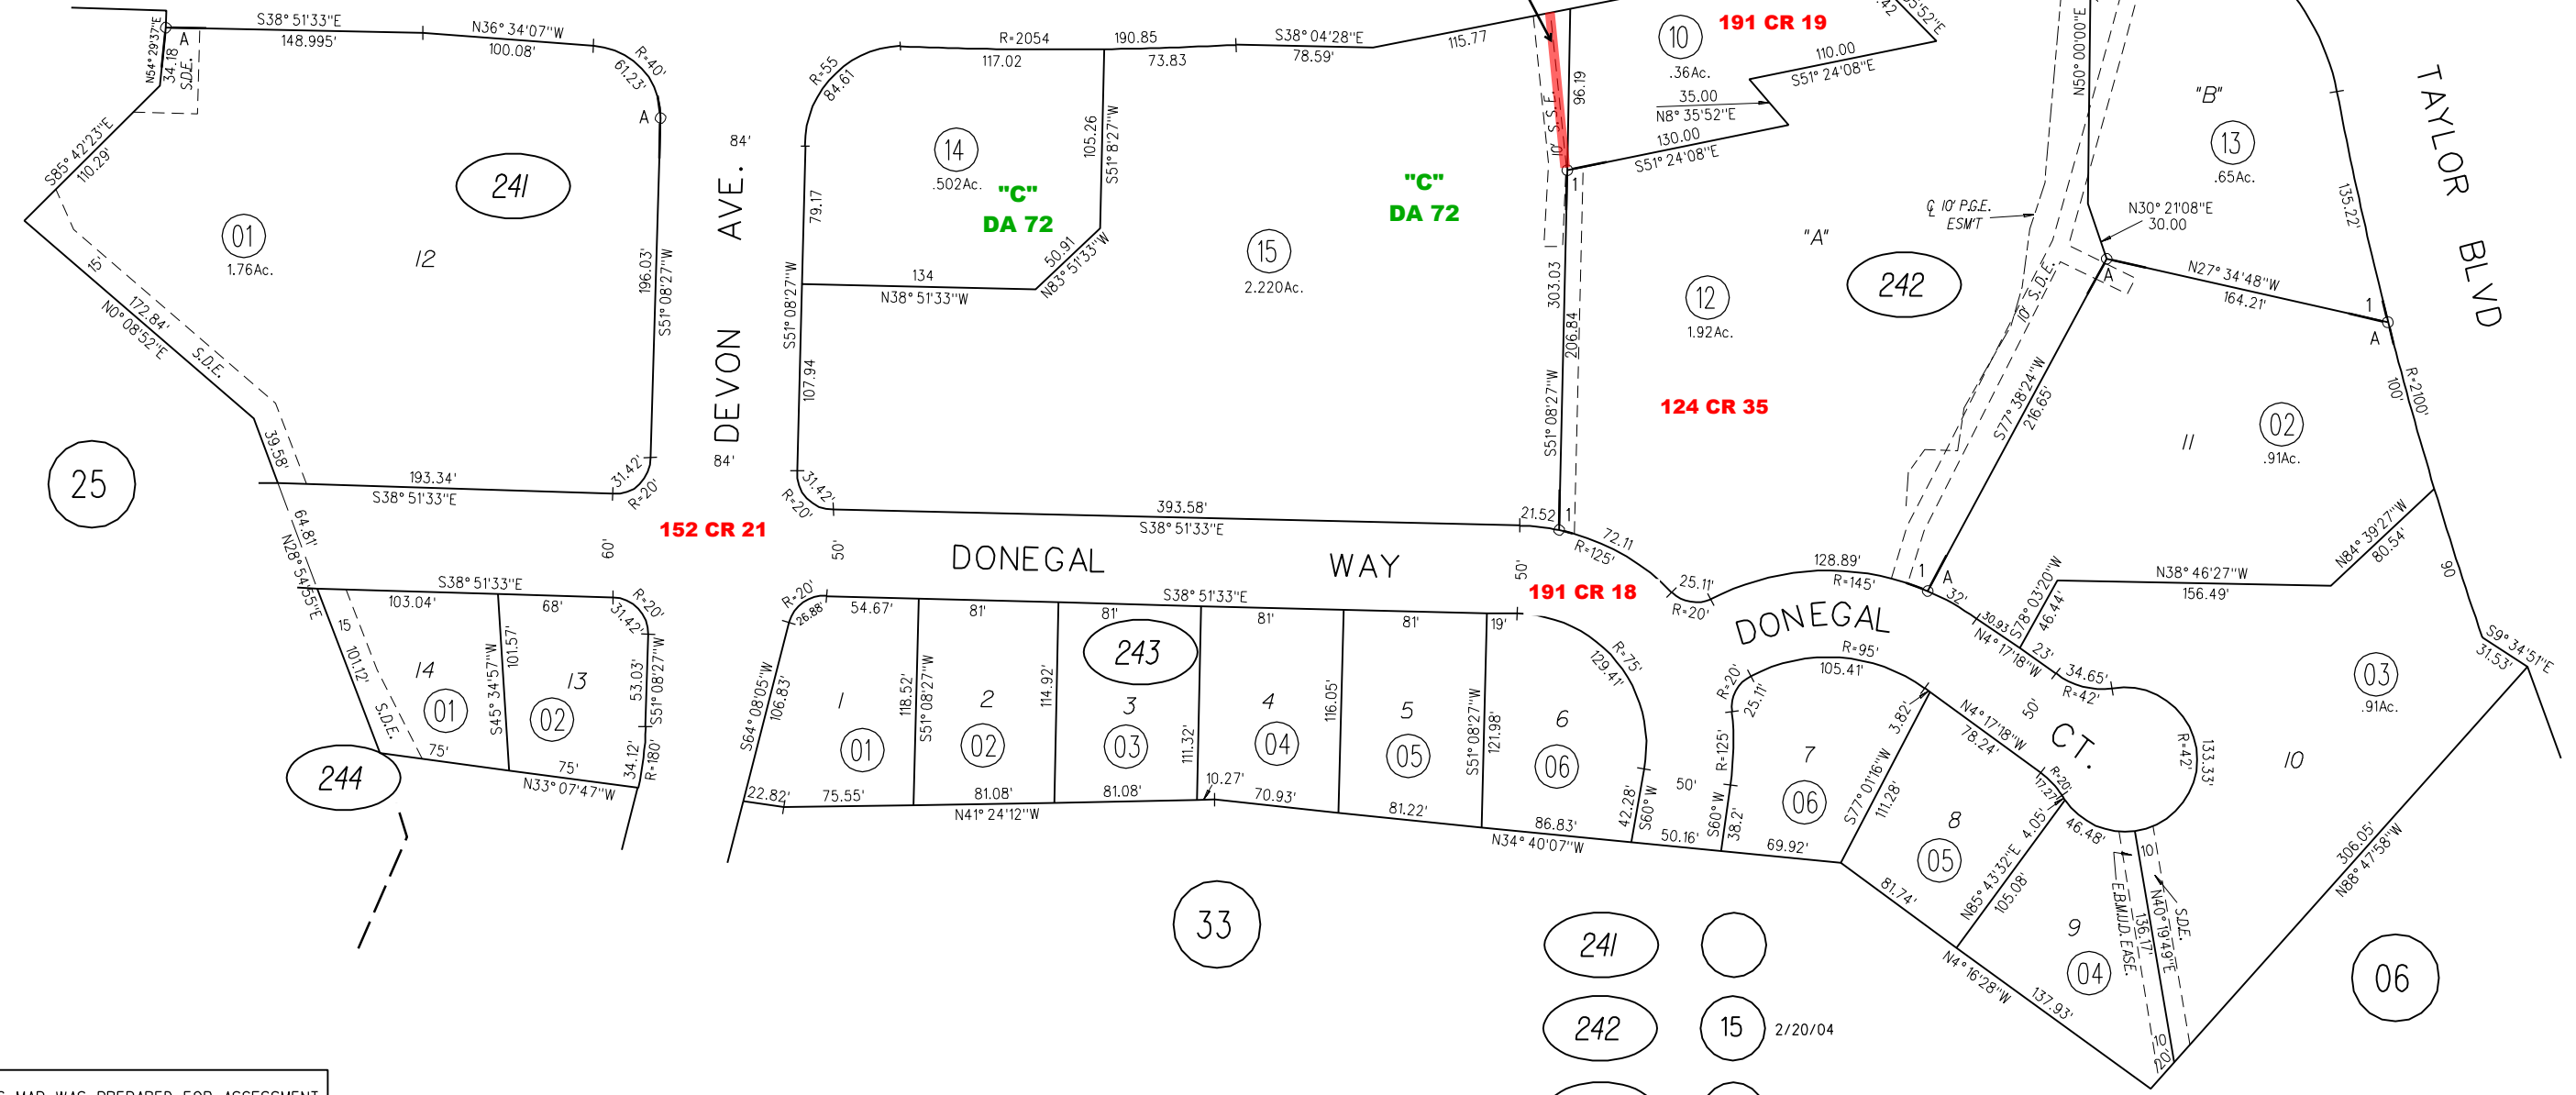

- 241
- 242
- 243
- 244

15 2/20/04