

BROOKWOOD ACRES M.B. 9-217


- 1- 2 P.M.40 1-2-68
- 2- 86P.M.28 6-5-80
- 3- 69L.S.M.42 11-24-81
- 4- 27L.S.M.1 3-26-64

Quit Claim Deed
9539 or 464
Abandonment
9539 or 462
9-21-79

4644 or 661
6-23-64

5535 or 483
1-12-68

167 LSM 3

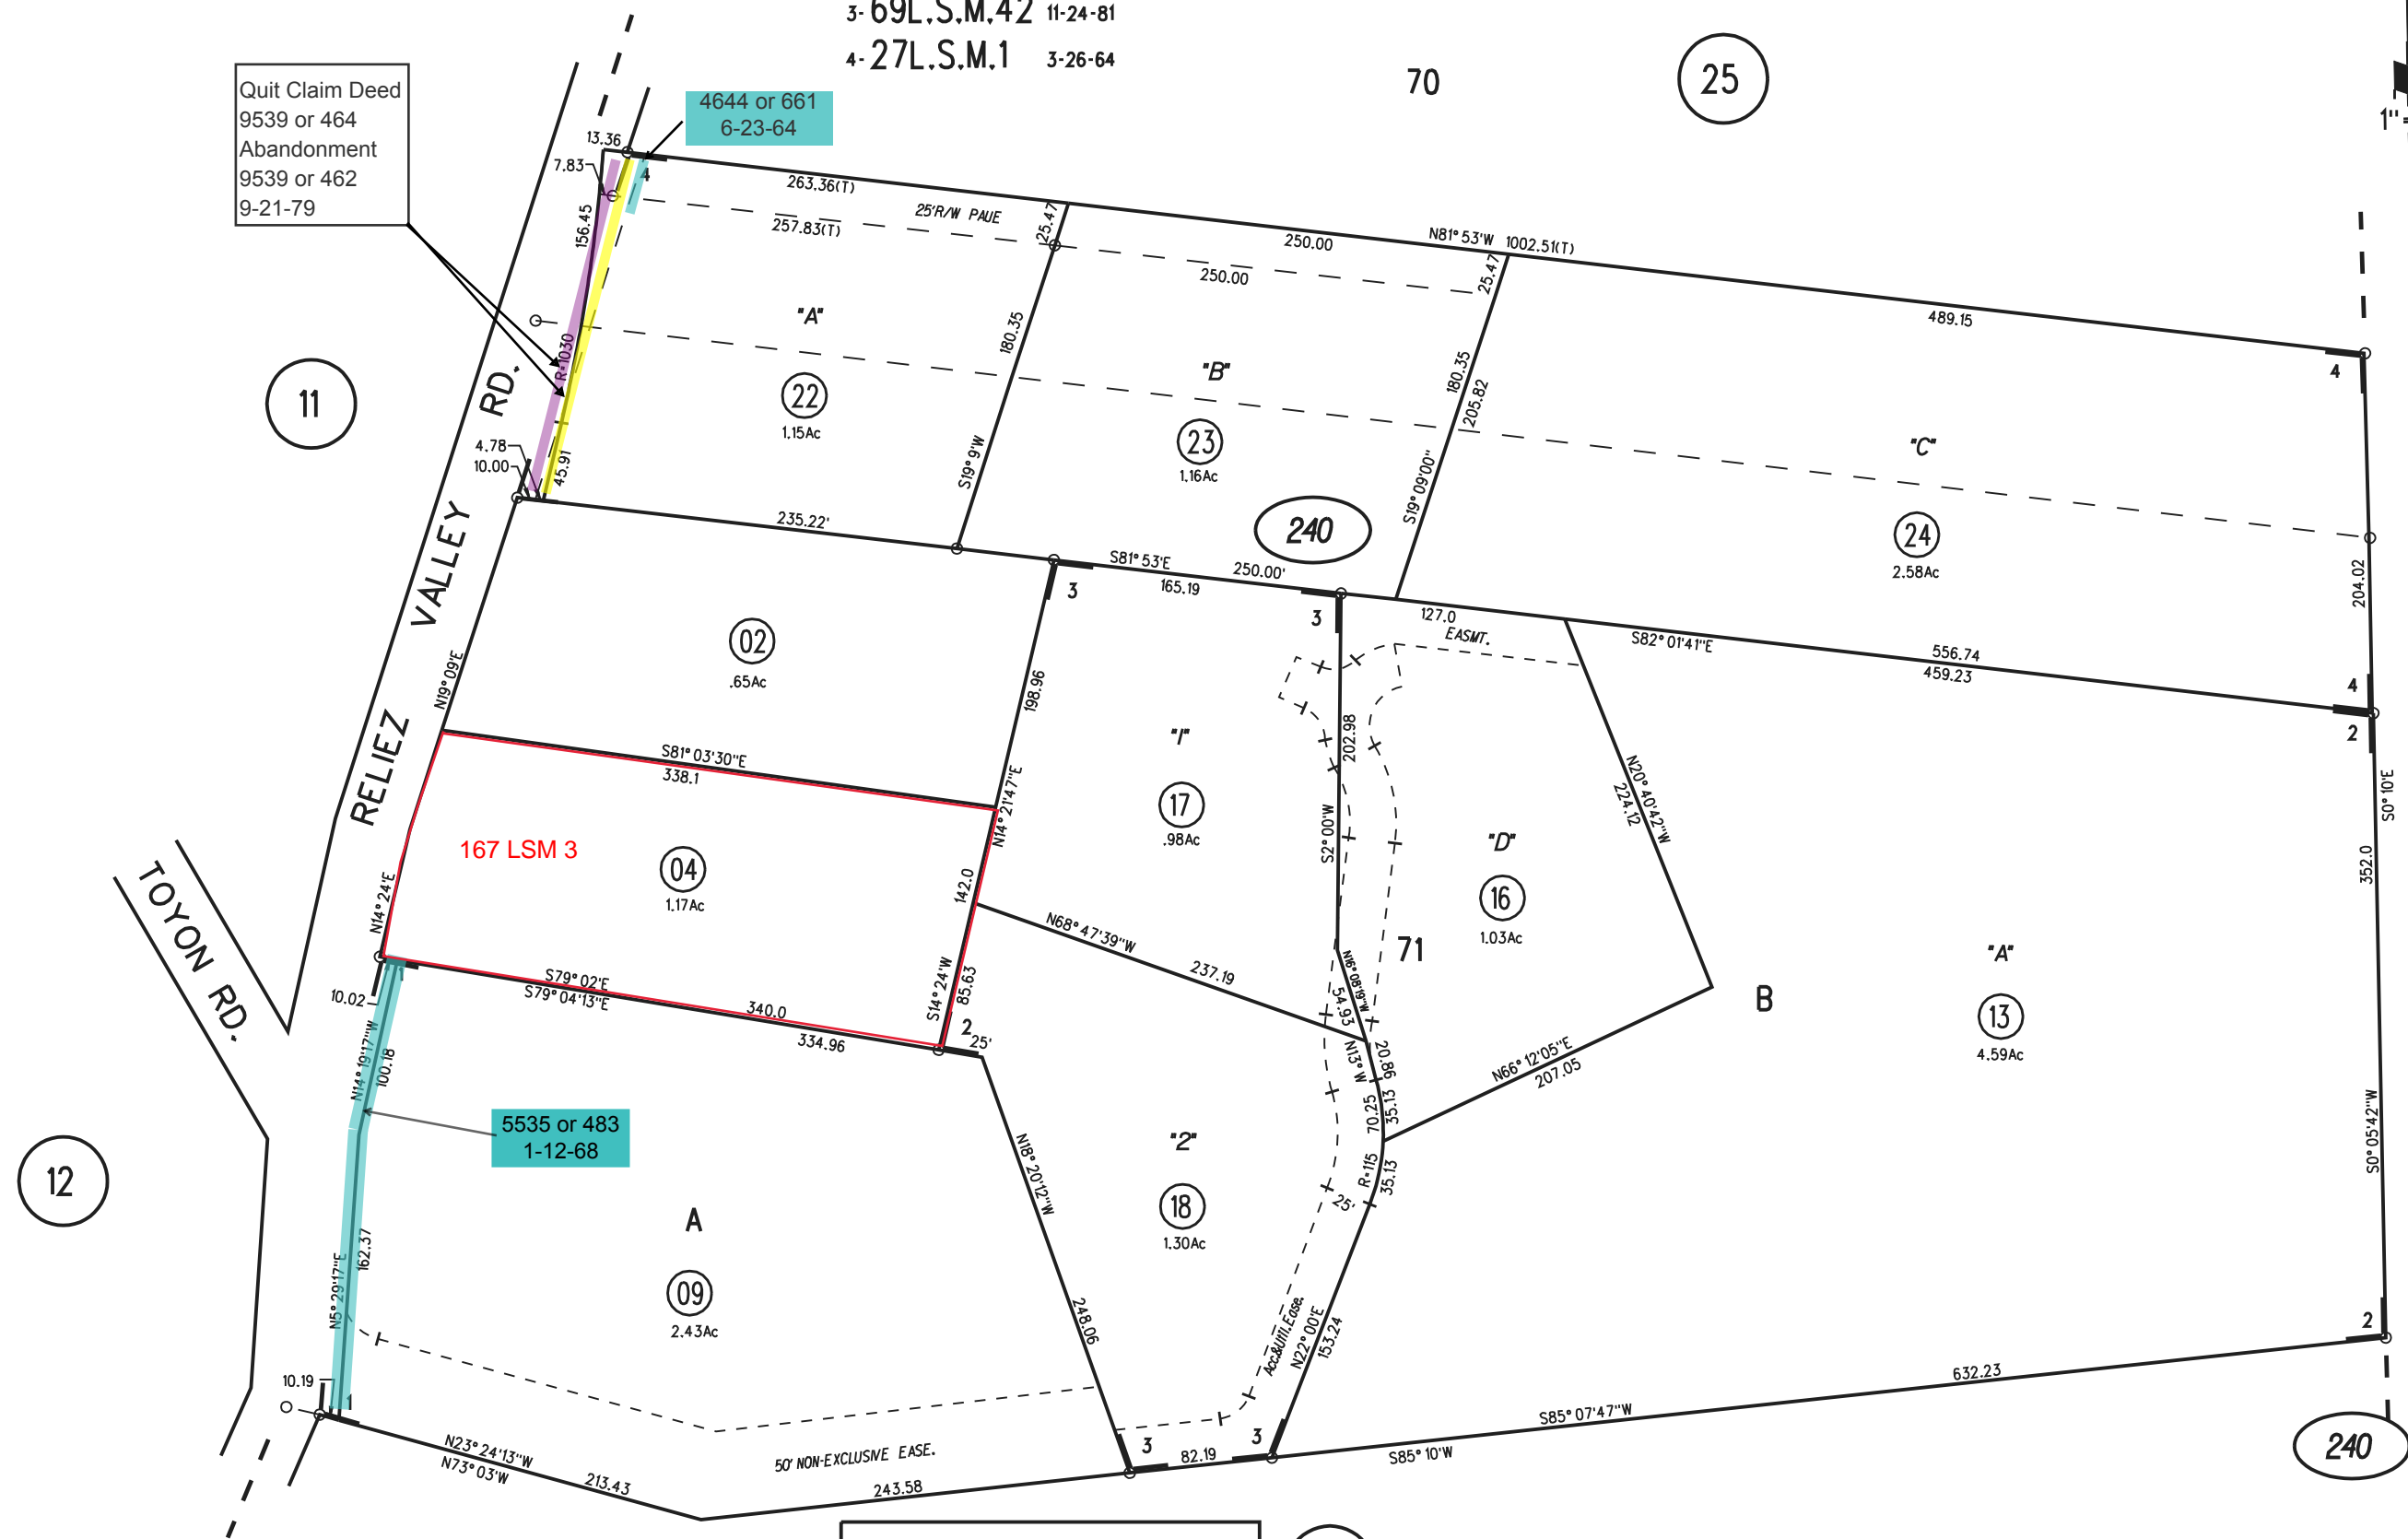

1"=100'

P.B.
169

LLA
22-24 12/04/12

NOTE: THIS MAP WAS PREPARED FOR ASSESSMENT PURPOSES ONLY. NO LIABILITY IS ASSUMED FOR THE ACCURACY OF THE INFORMATION DELINEATED HEREON. ASSESSOR'S PARCELS MAY NOT COMPLY WITH LOCAL LOT SPLIT OR BUILDING SITE ORDINANCES.