


BROOKWOOD ACRES M.B. 9-217
 1- RECORD OF SURVEY 29L.S.M.13 7-22-64
 2- 26P.M.44 3-6-73
 3- 52P.M.21&22 2-8-77

(27)

4- 76P.M.5&6 4-25-79
 5- 89P.M.43 9-26-80
 6- 182P.M.3 11-9-01

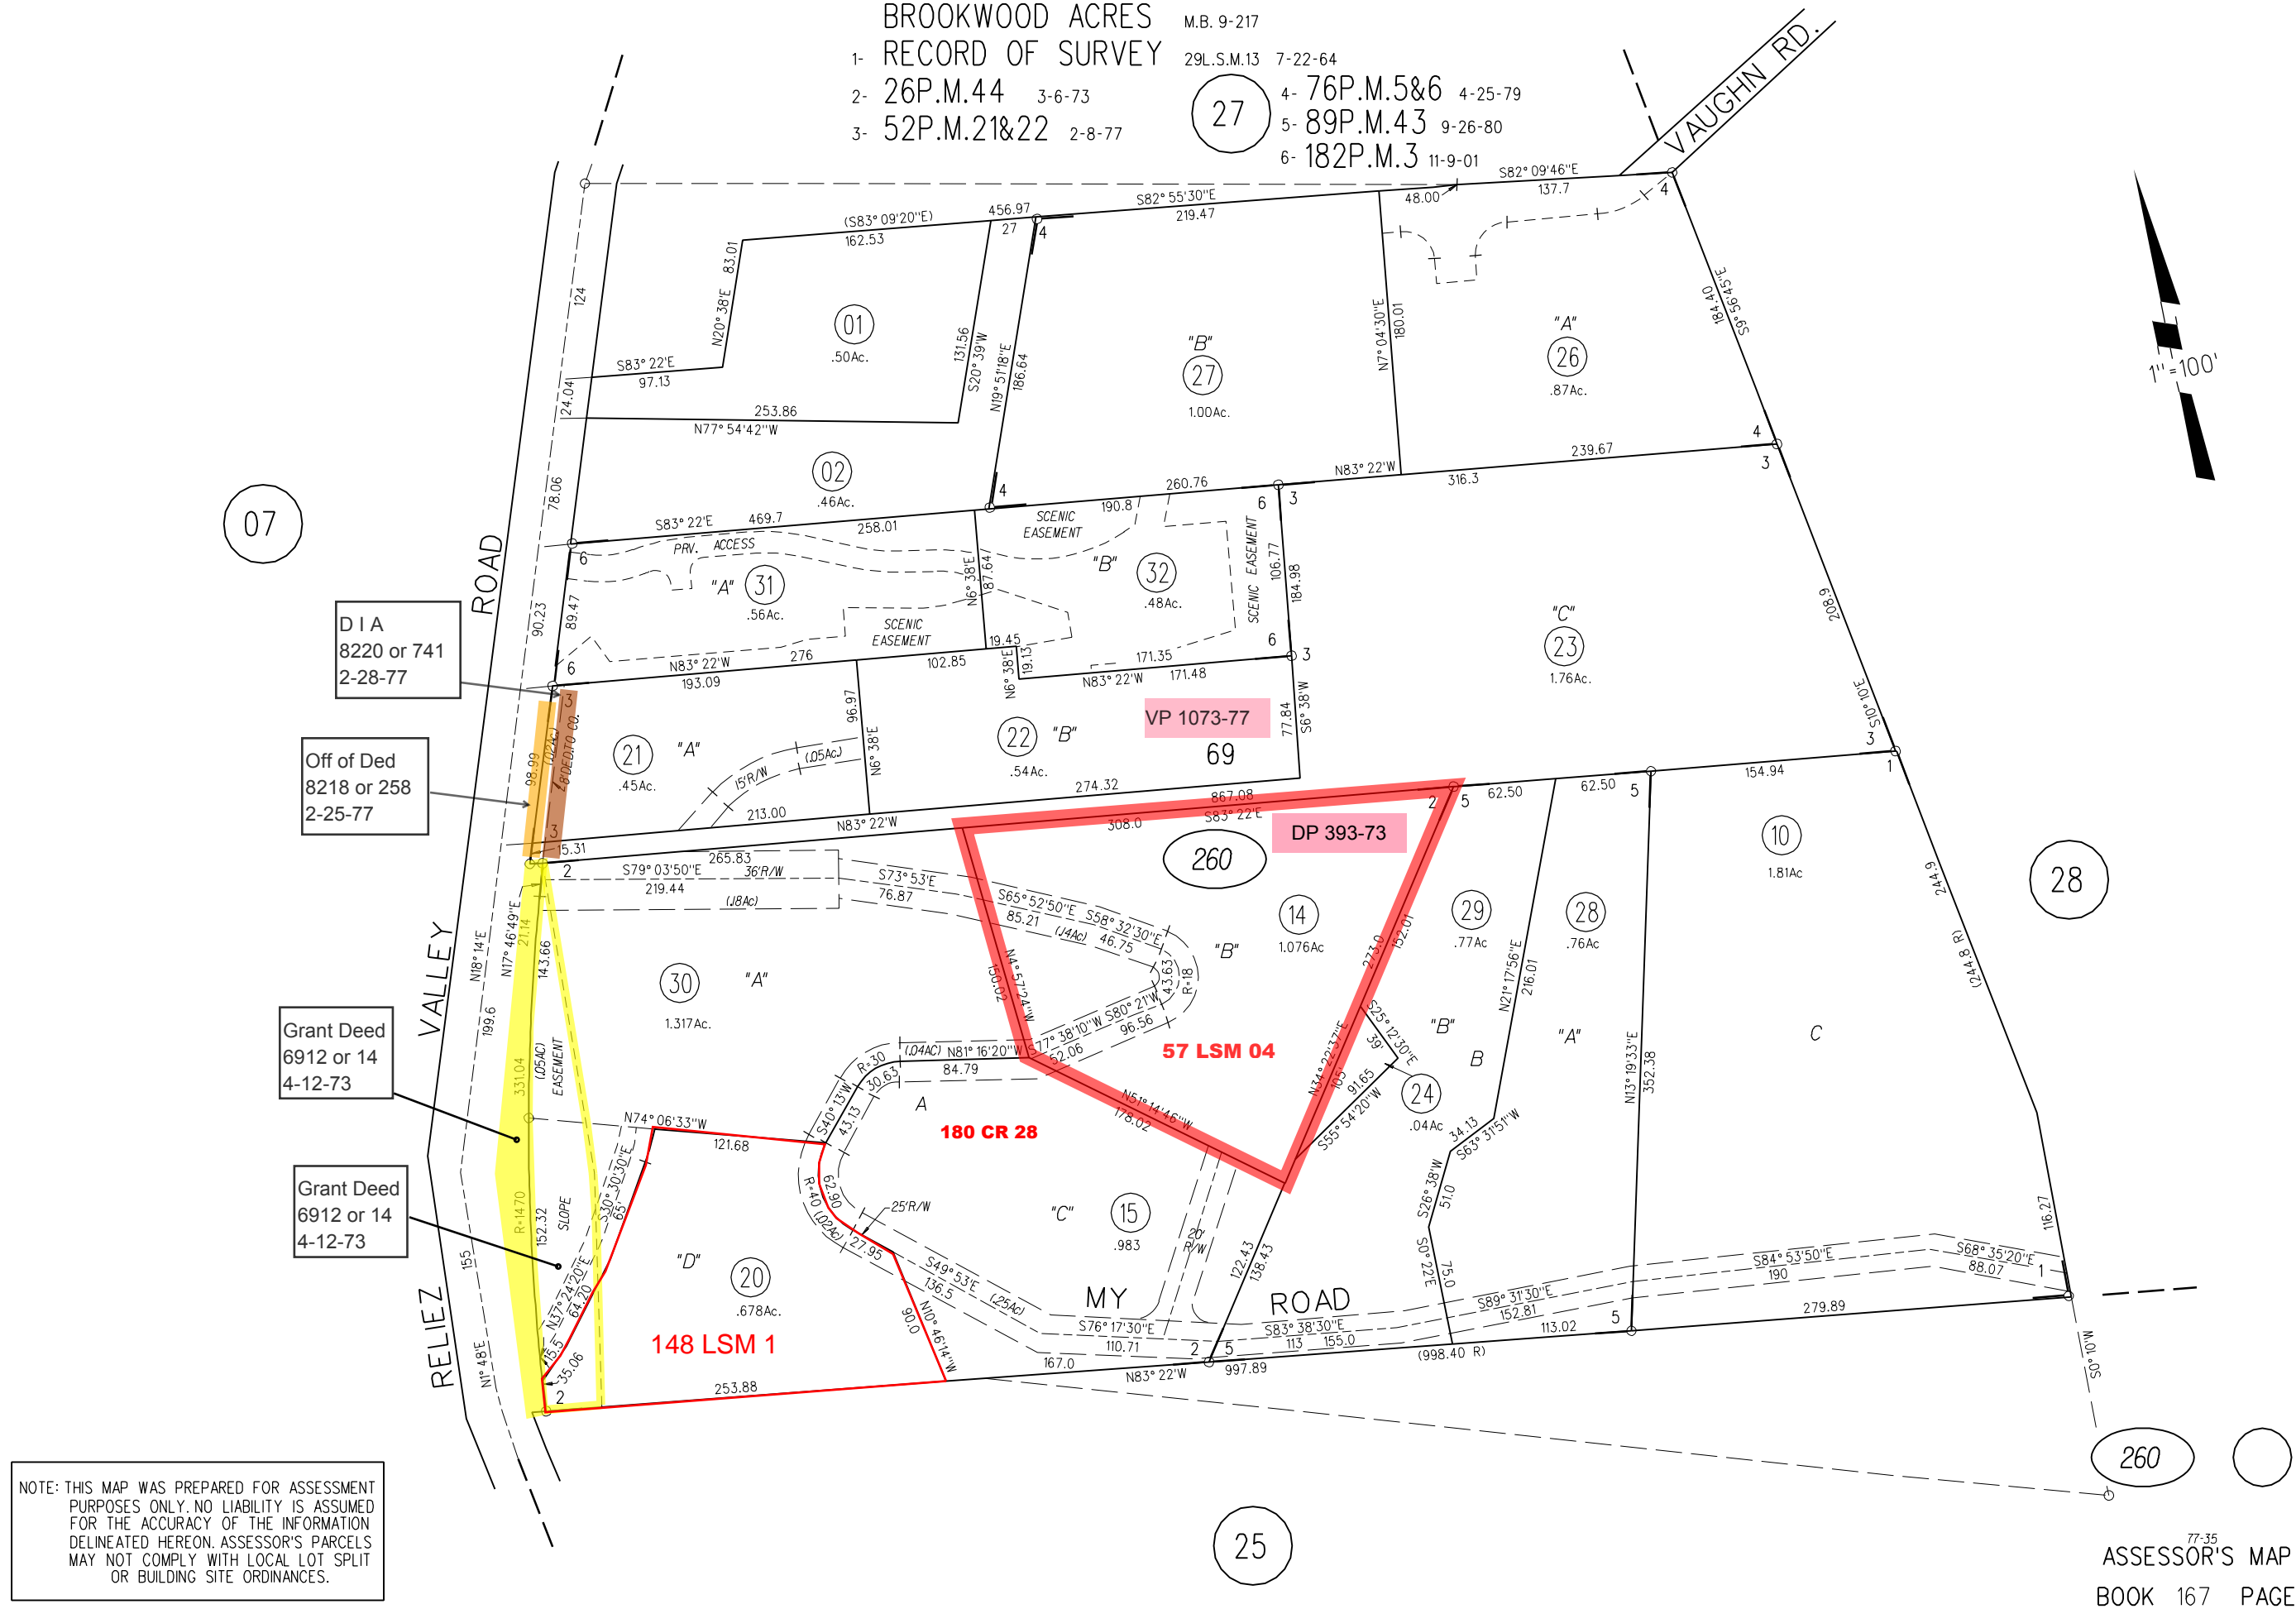

07

DIA
 8220 or 741
 2-28-77

Off of Ded
 8218 or 258
 2-25-77

Grant Deed
 6912 or 14
 4-12-73

Grant Deed
 6912 or 14
 4-12-73

NOTE: THIS MAP WAS PREPARED FOR ASSESSMENT PURPOSES ONLY. NO LIABILITY IS ASSUMED FOR THE ACCURACY OF THE INFORMATION DELINEATED HEREON. ASSESSOR'S PARCELS MAY NOT COMPLY WITH LOCAL LOT SPLIT OR BUILDING SITE ORDINANCES.

25

28

260