

POR. RANCHO LAS JUNTAS

A- GRACELAND WALNUT HOMESITES MB 21-581

B-1978 ROLL TRACT 4907 (BONNIE GARDENS) MB 195-18

1- 6P.M.42 1-7-69



5- 185P.M.15 10-11-02

2- 20P.M.24 1-13-71

3- 33P.M.13 4-19-74

4- 57P.M.23 8-30-77

NOTE: THIS MAP WAS PREPARED FOR ASSESSMENT PURPOSES ONLY. NO LIABILITY IS ASSUMED FOR THE ACCURACY OF THE INFORMATION DELINEATED HEREON. ASSESSOR'S PARCELS MAY NOT COMPLY WITH LOCAL LOT SPLIT OR BUILDING SITE ORDINANCES.

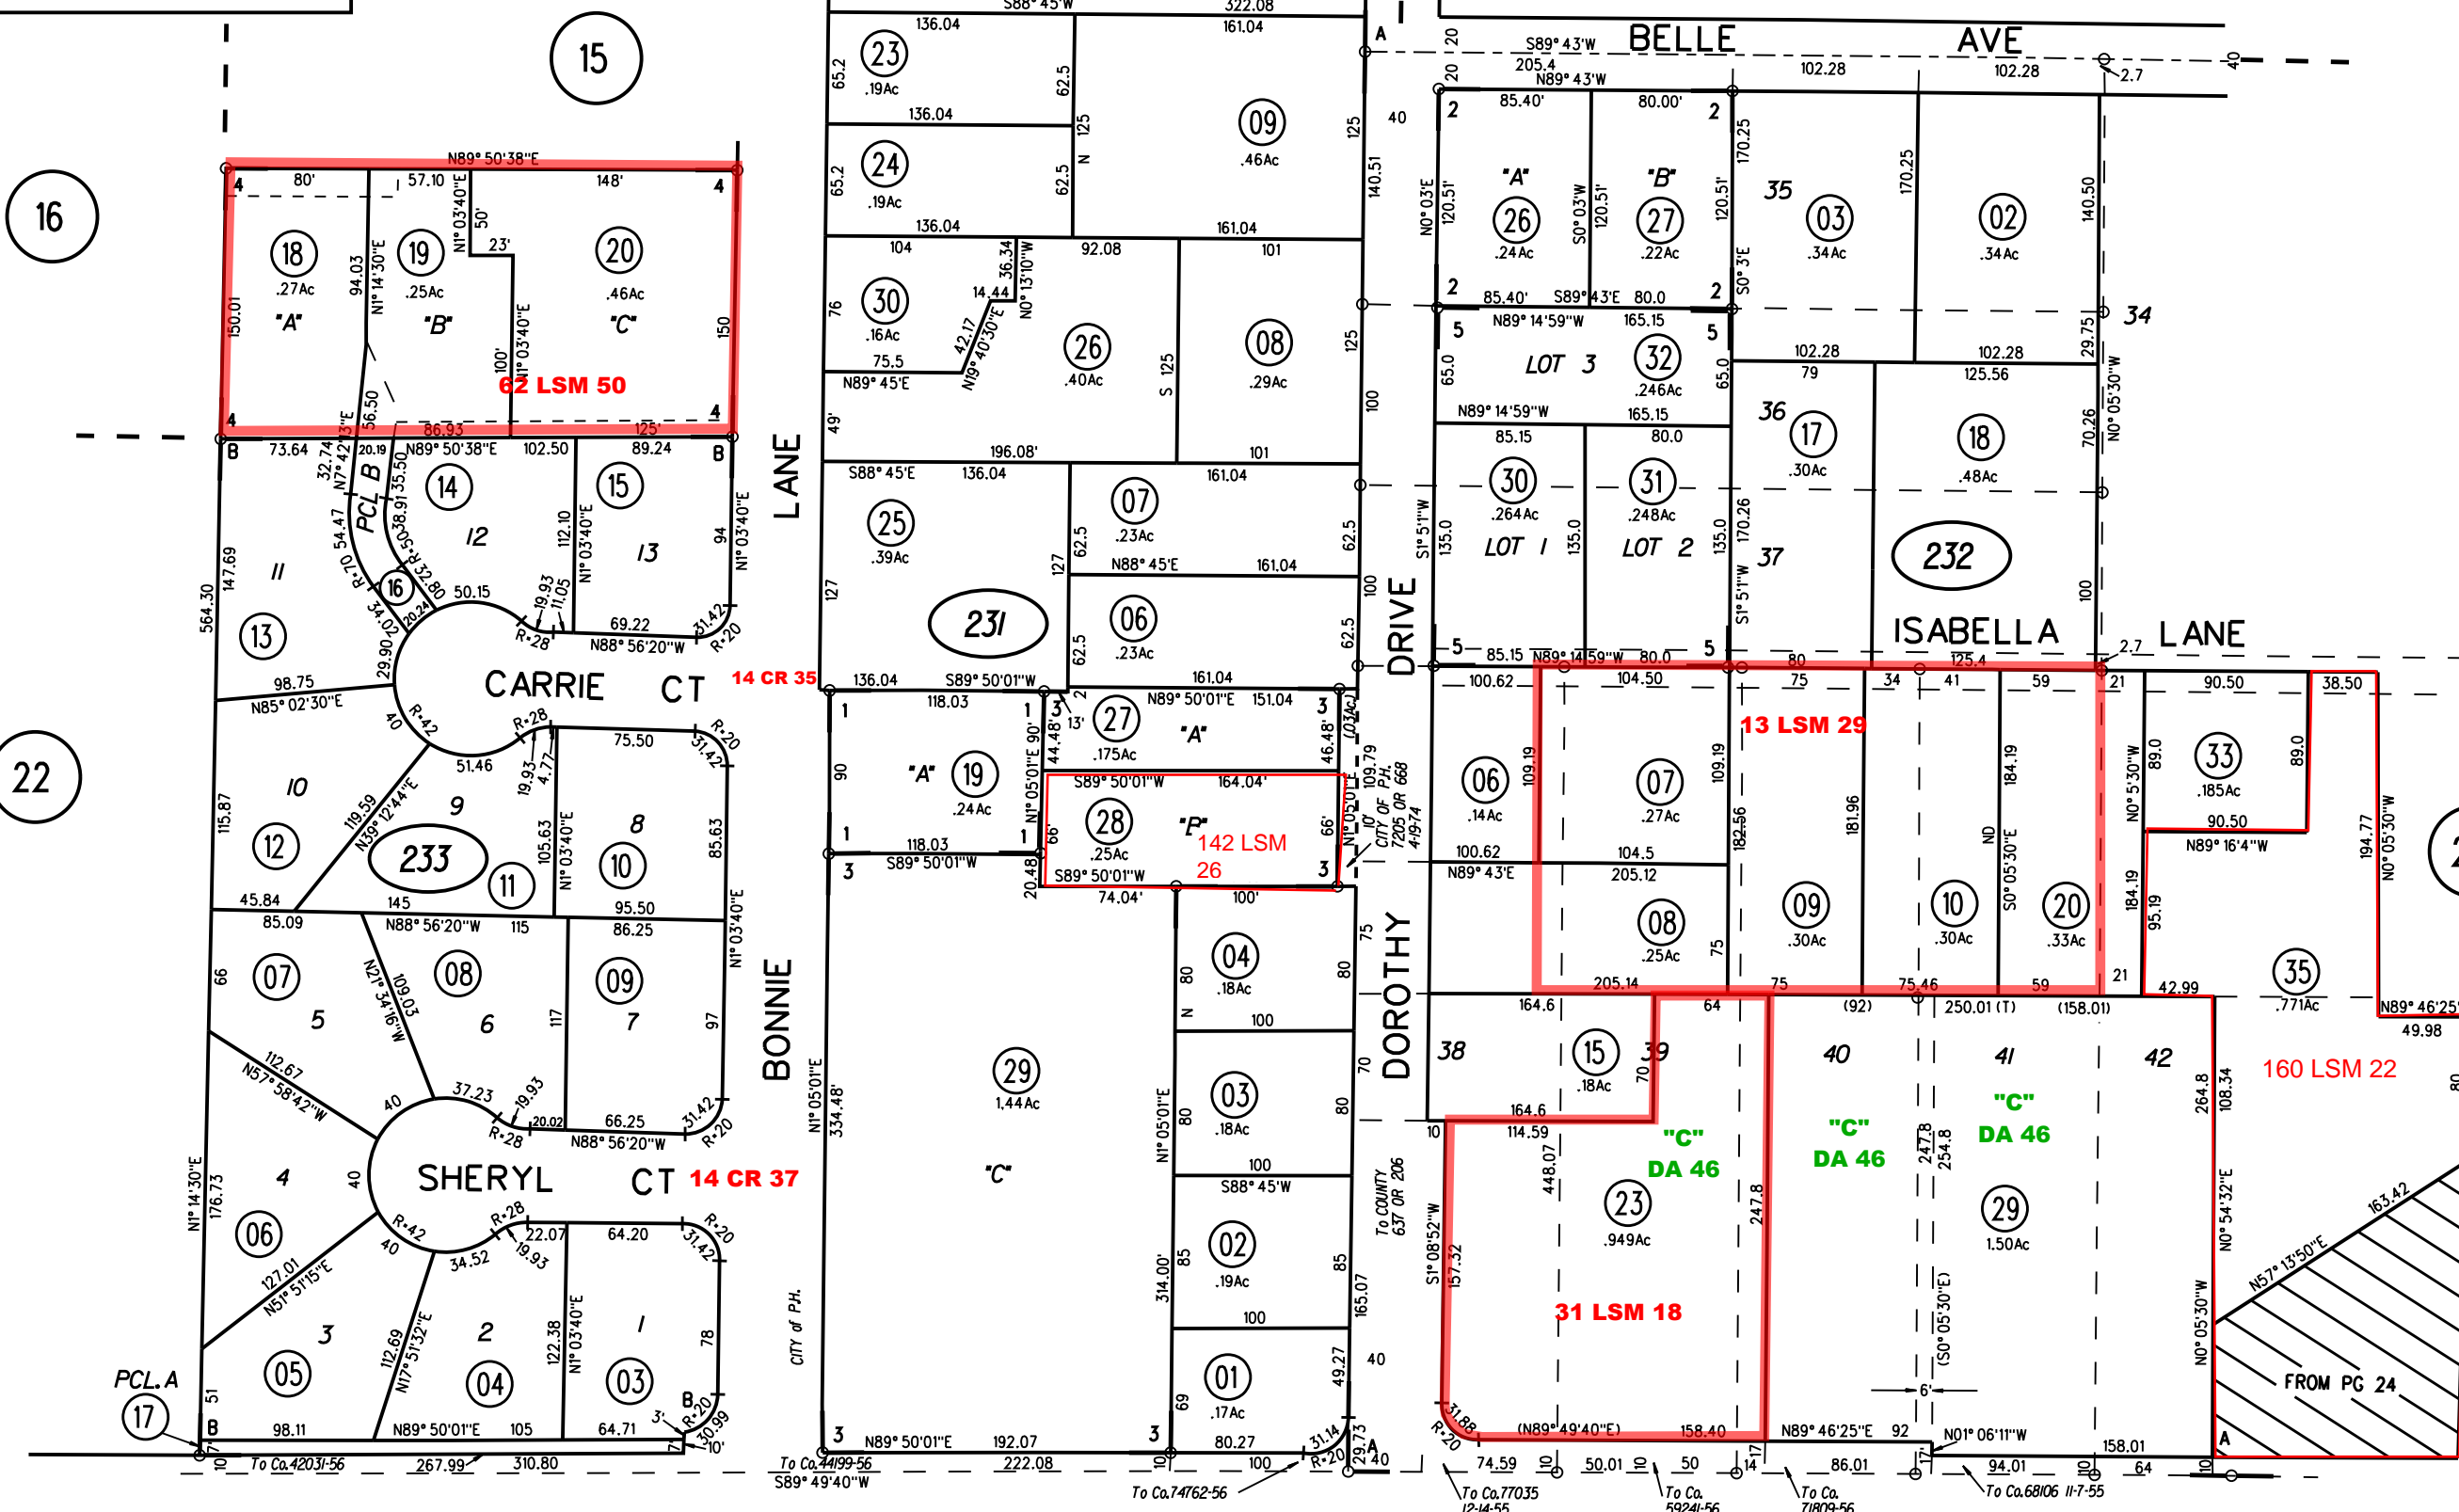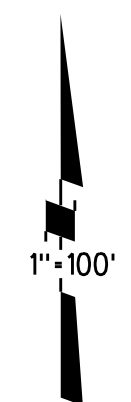

15

16

22

14

24

231

232

233

35

1/21/20

335.7

GEARY ROAD

ROAD

FOREST HILLS DR

PARKLAND DR

LARKEY LANE

P B 171