

A- HOOK ESTATES SUB. NO. 1 MB 11-255

B- CARISA TRACT SUB. MB 31-21

1- 97P.M.4 8-6-81

1985 ROLL-C- TRACT 6359 M.B. 280-22


2- 123P.M.39&40 8-19-86

3- 173 P.M. 15 1-14-98

4- 209 P.M. 10 2-25-15

12

1" = 100'

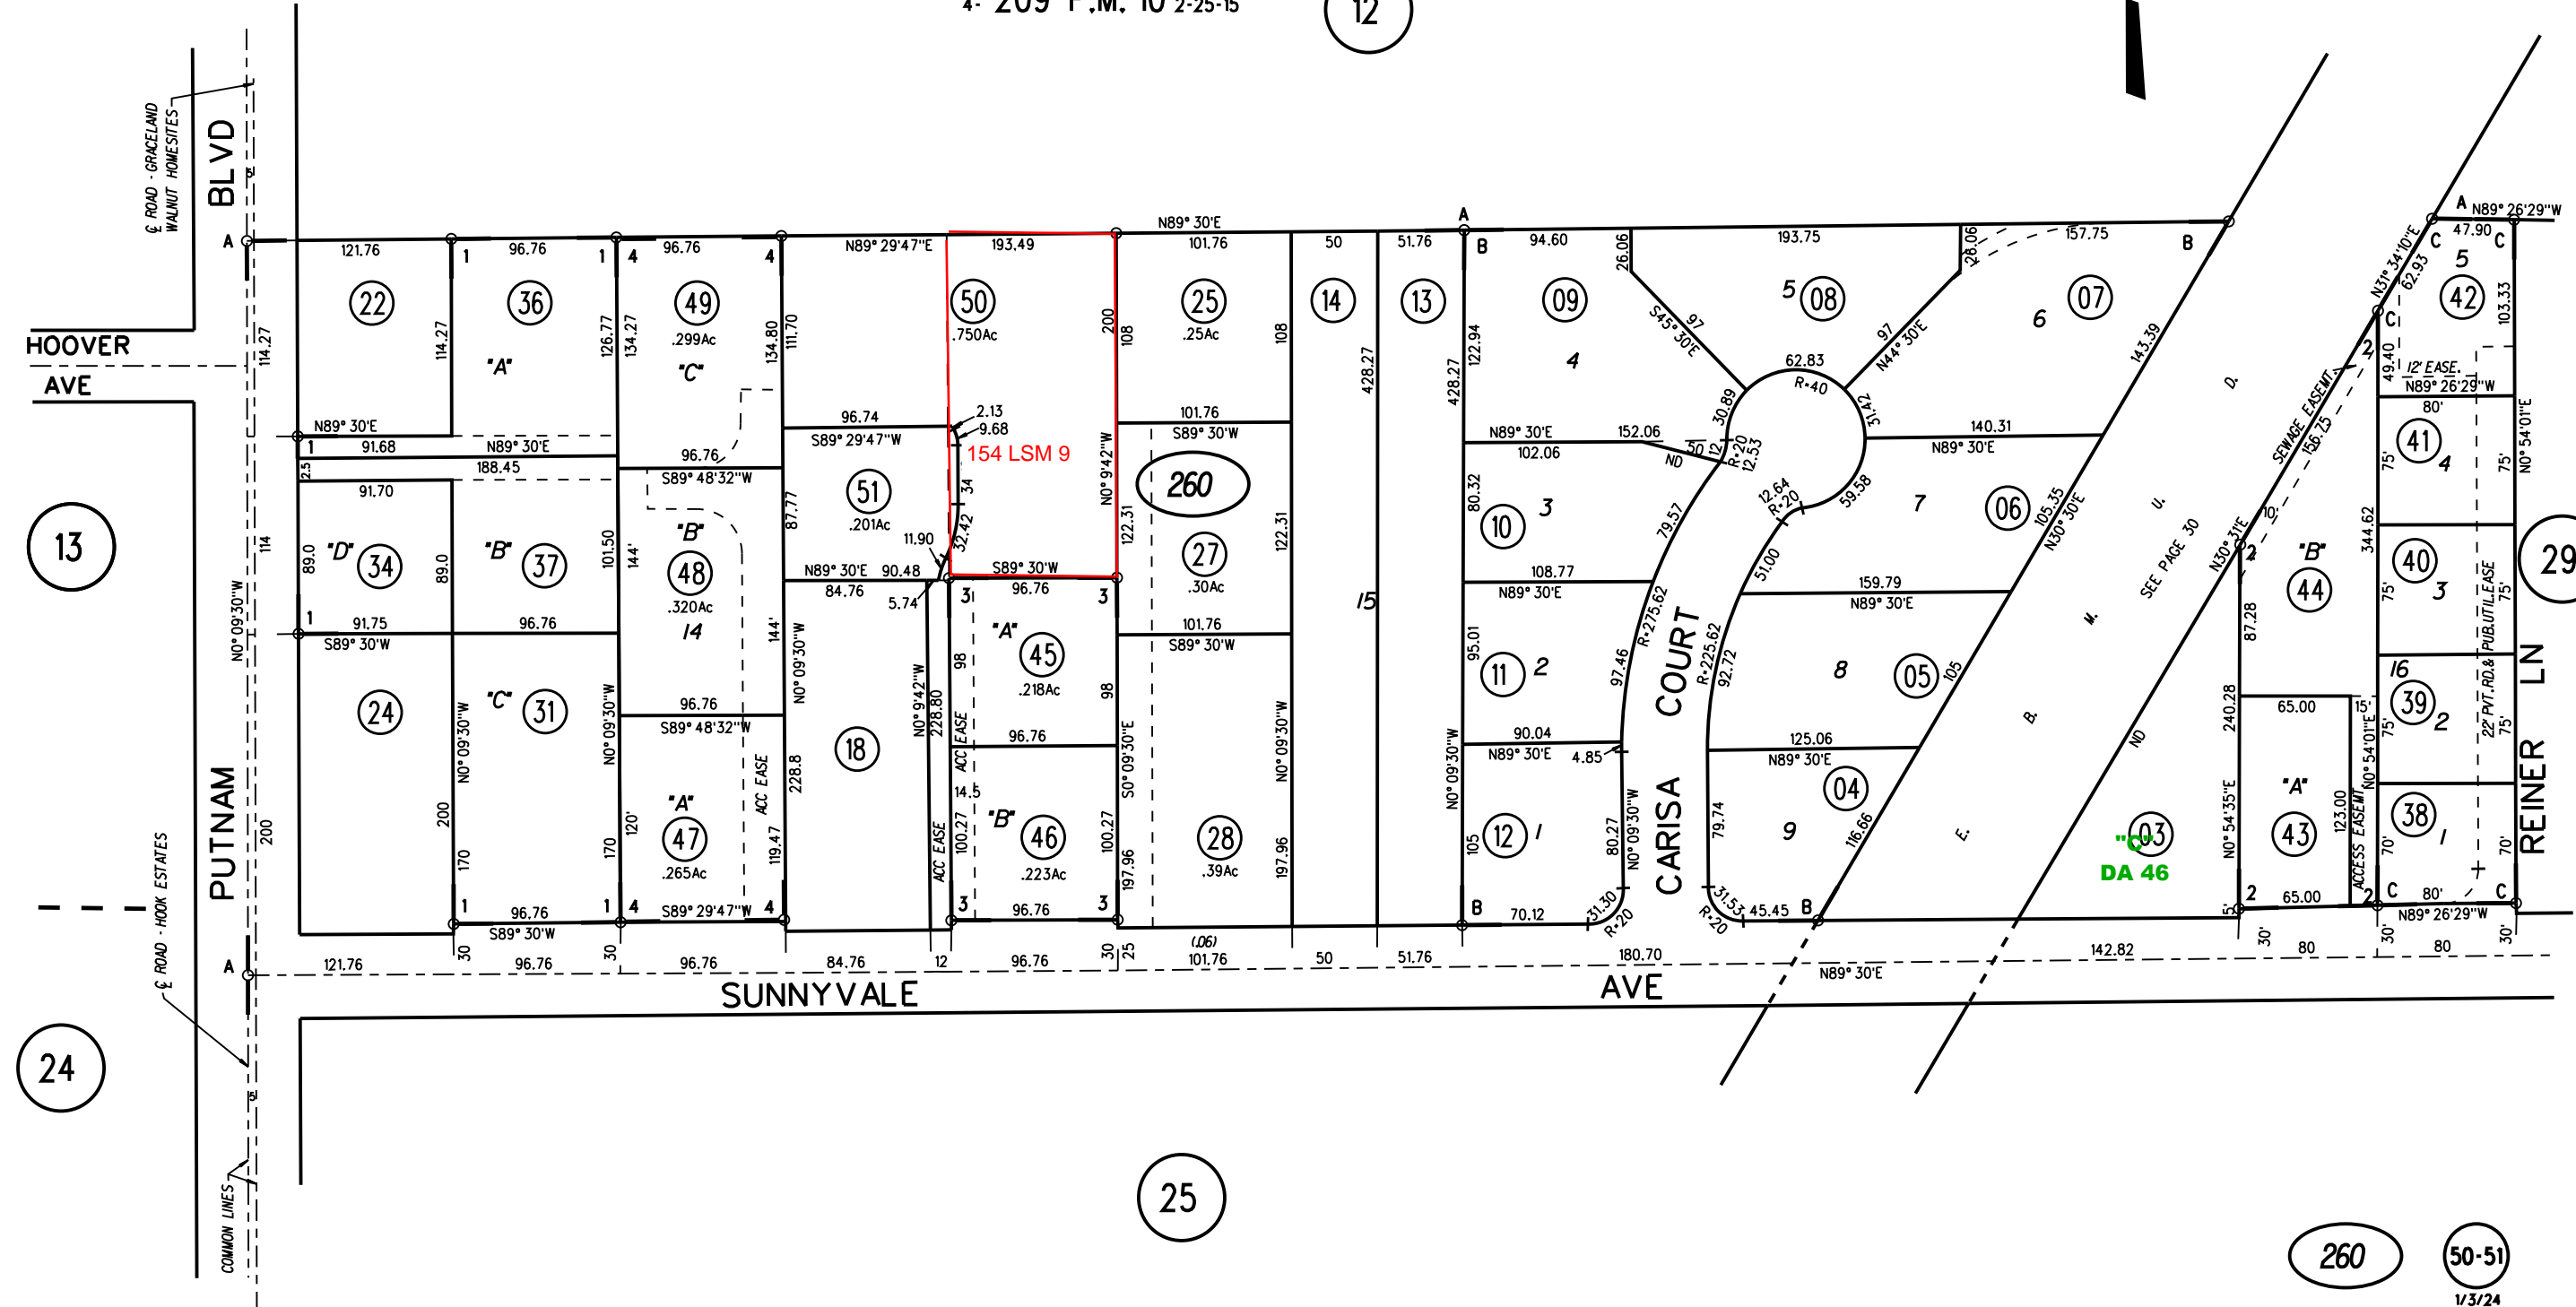

13

24

25

29

260

50-51
1/3/24

NOTE: THIS MAP WAS PREPARED FOR ASSESSMENT PURPOSES ONLY. NO LIABILITY IS ASSUMED FOR THE ACCURACY OF THE INFORMATION DELINEATED HEREON. ASSESSOR'S PARCELS MAY NOT COMPLY WITH LOCAL LOT SPLIT OR BUILDING SITE ORDINANCES.