
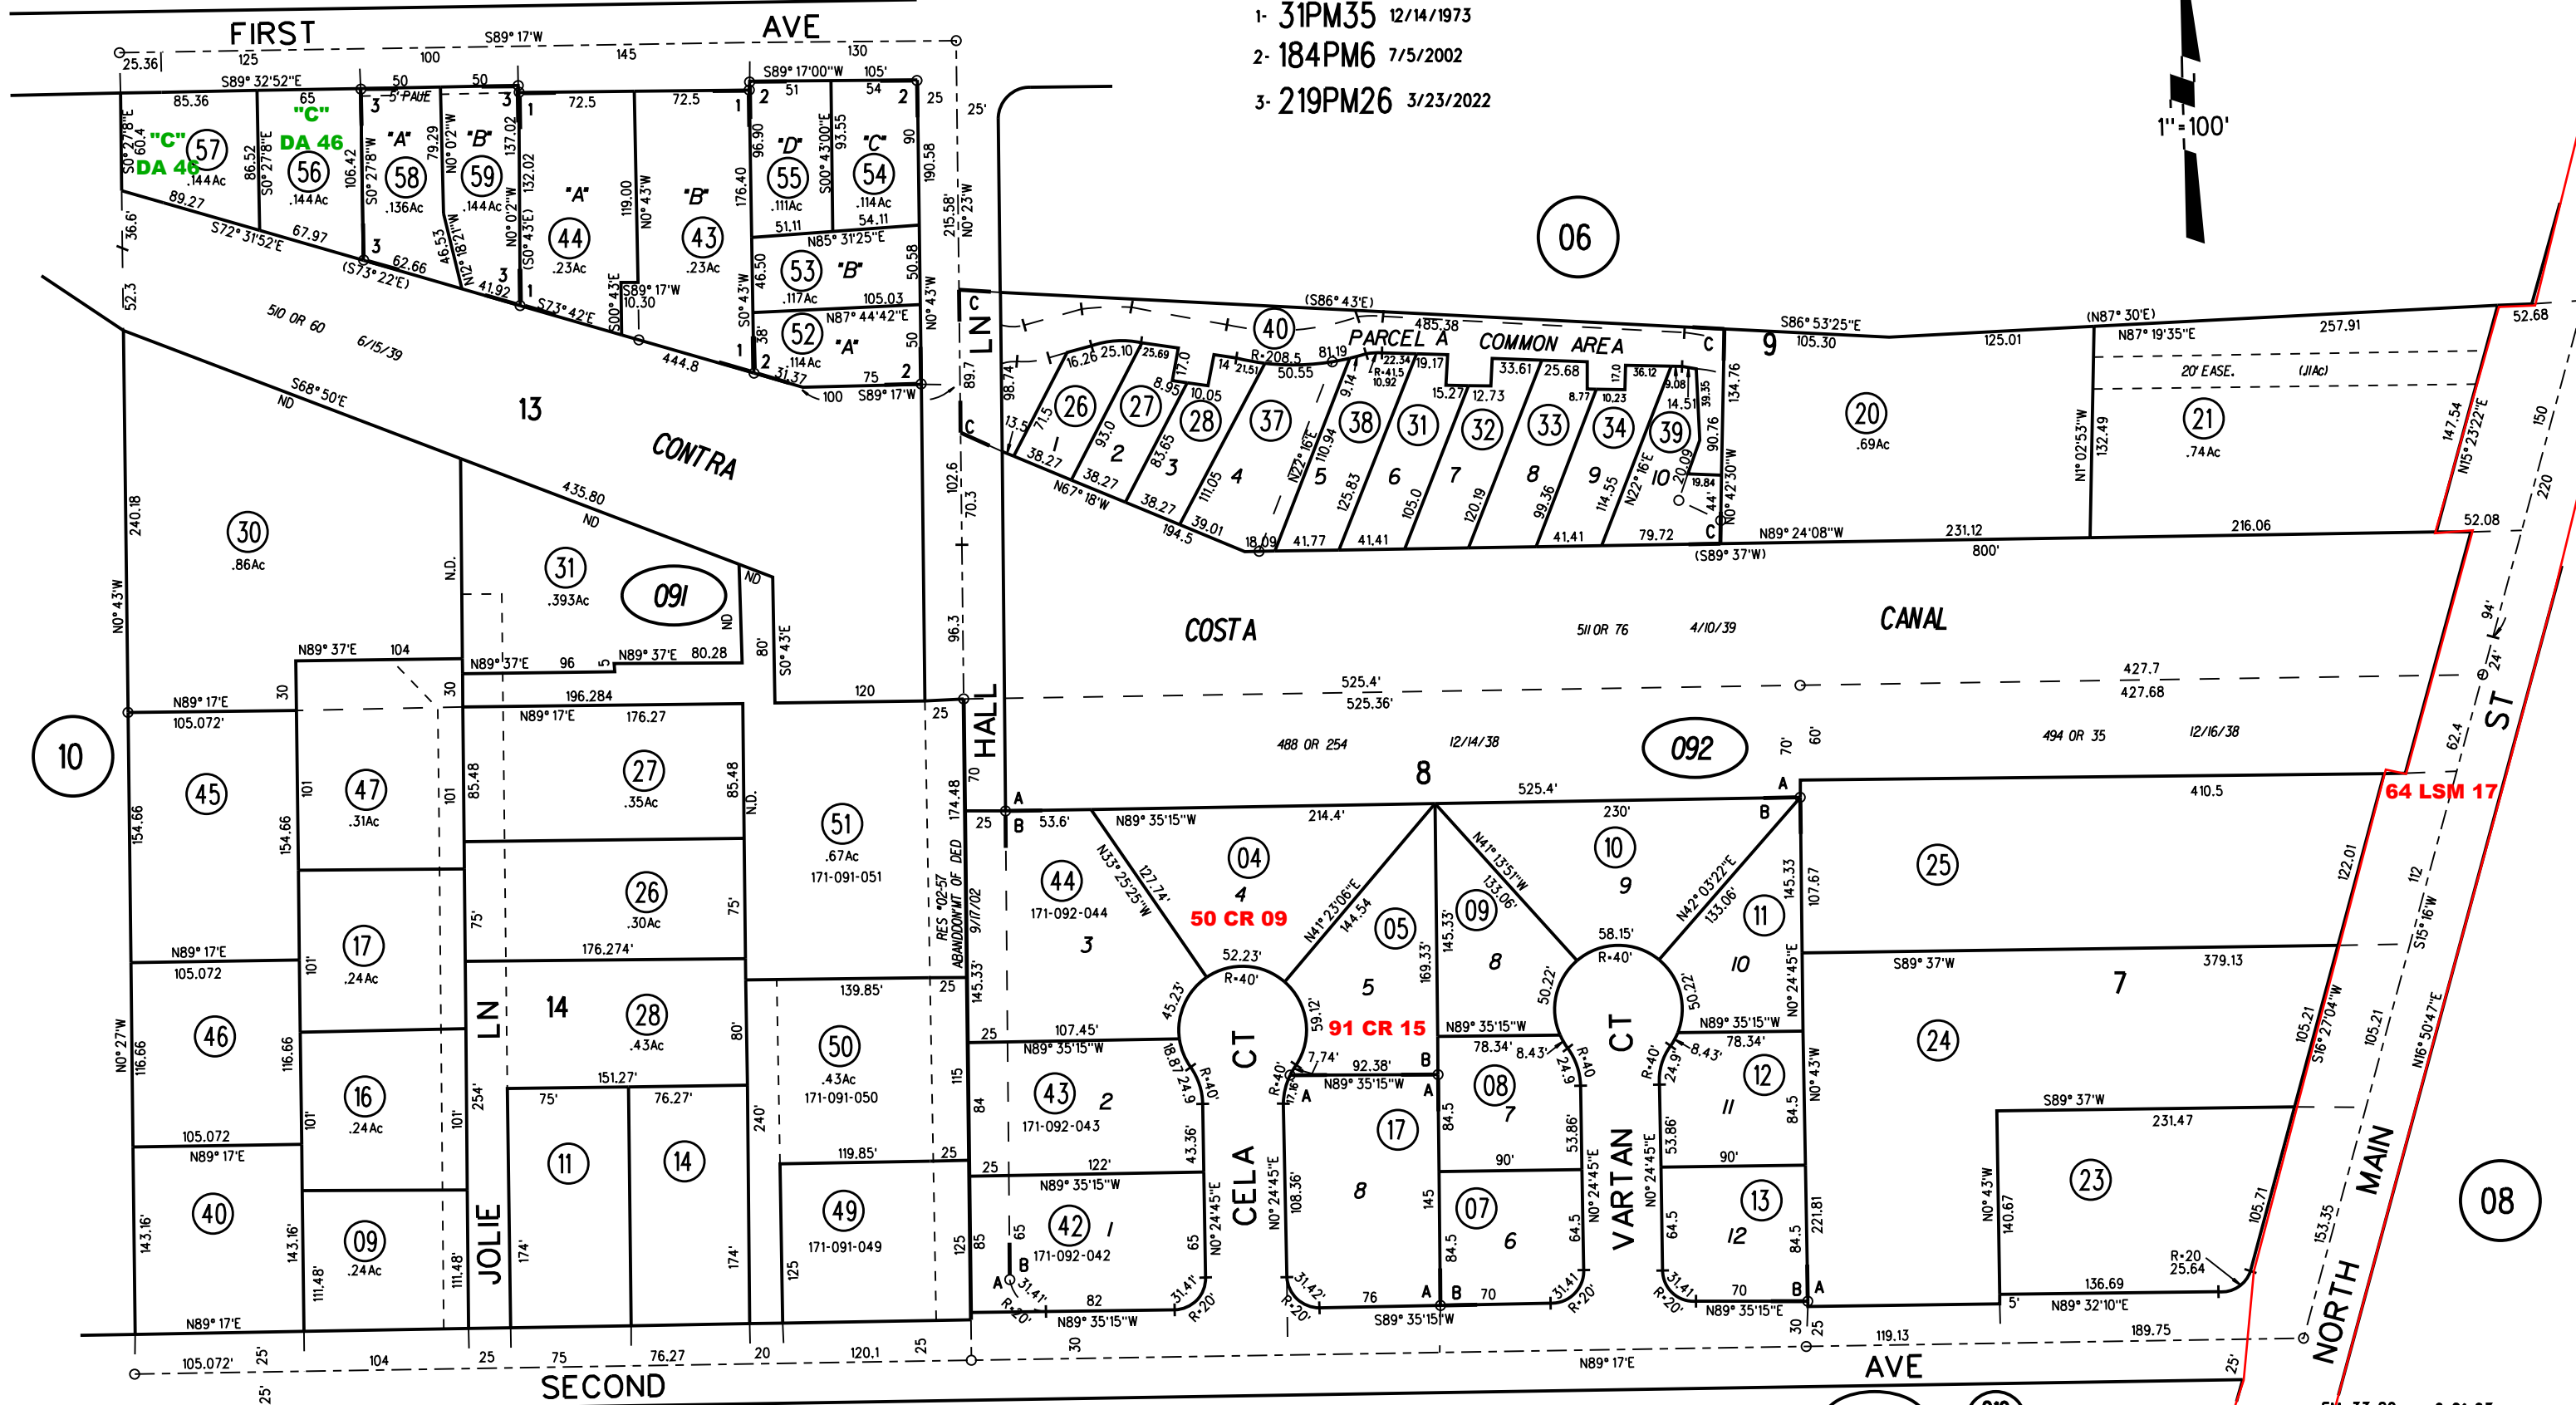


05

- A- LARKEY RANCH SUB'N NO 2 MB 2-49 3/28/1910
- B- MONROE TERRACE MB 51-3 6/24/1953
- C- TRACT 6588 AMENDED MAP MB 311-17 3/17/1987 (MEGHAN LANE PATIO HOMES, PUD)
- 1- 31PM35 12/14/1973
- 2- 184PM6 7/5/2002
- 3- 219PM26 3/23/2022

308 M 17

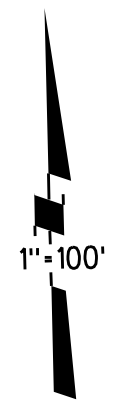

NOTE: THIS MAP WAS PREPARED FOR ASSESSMENT PURPOSES ONLY. NO LIABILITY IS ASSUMED FOR THE ACCURACY OF THE INFORMATION DELINEATED HEREON. ASSESSOR'S PARCELS MAY NOT COMPLY WITH LOCAL LOT SPLIT OR BUILDING SITE ORDINANCES.

19

091
092
219 PM26 05/02/22