
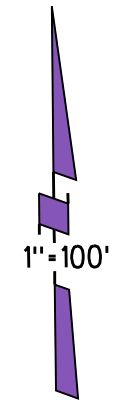


A- LARKEY RANCH SUB'N NO. 2 MB 2-49
 B- TRACT 2174 MB 58-25
 1- 4PM43 8-6-68
 2- 20PM49 2-16-72
 3- 86PM49 6-18-80

"1980 ROLL" C- TRACT 5298 MB 230-24
 "1993 ROLL" D- TRACT 7388 (CHAPARRO OAKS) MB 362-14
 4- 158PM24 5-22-92
 5- 185PM7 9-30-02

10

09 LSM 10

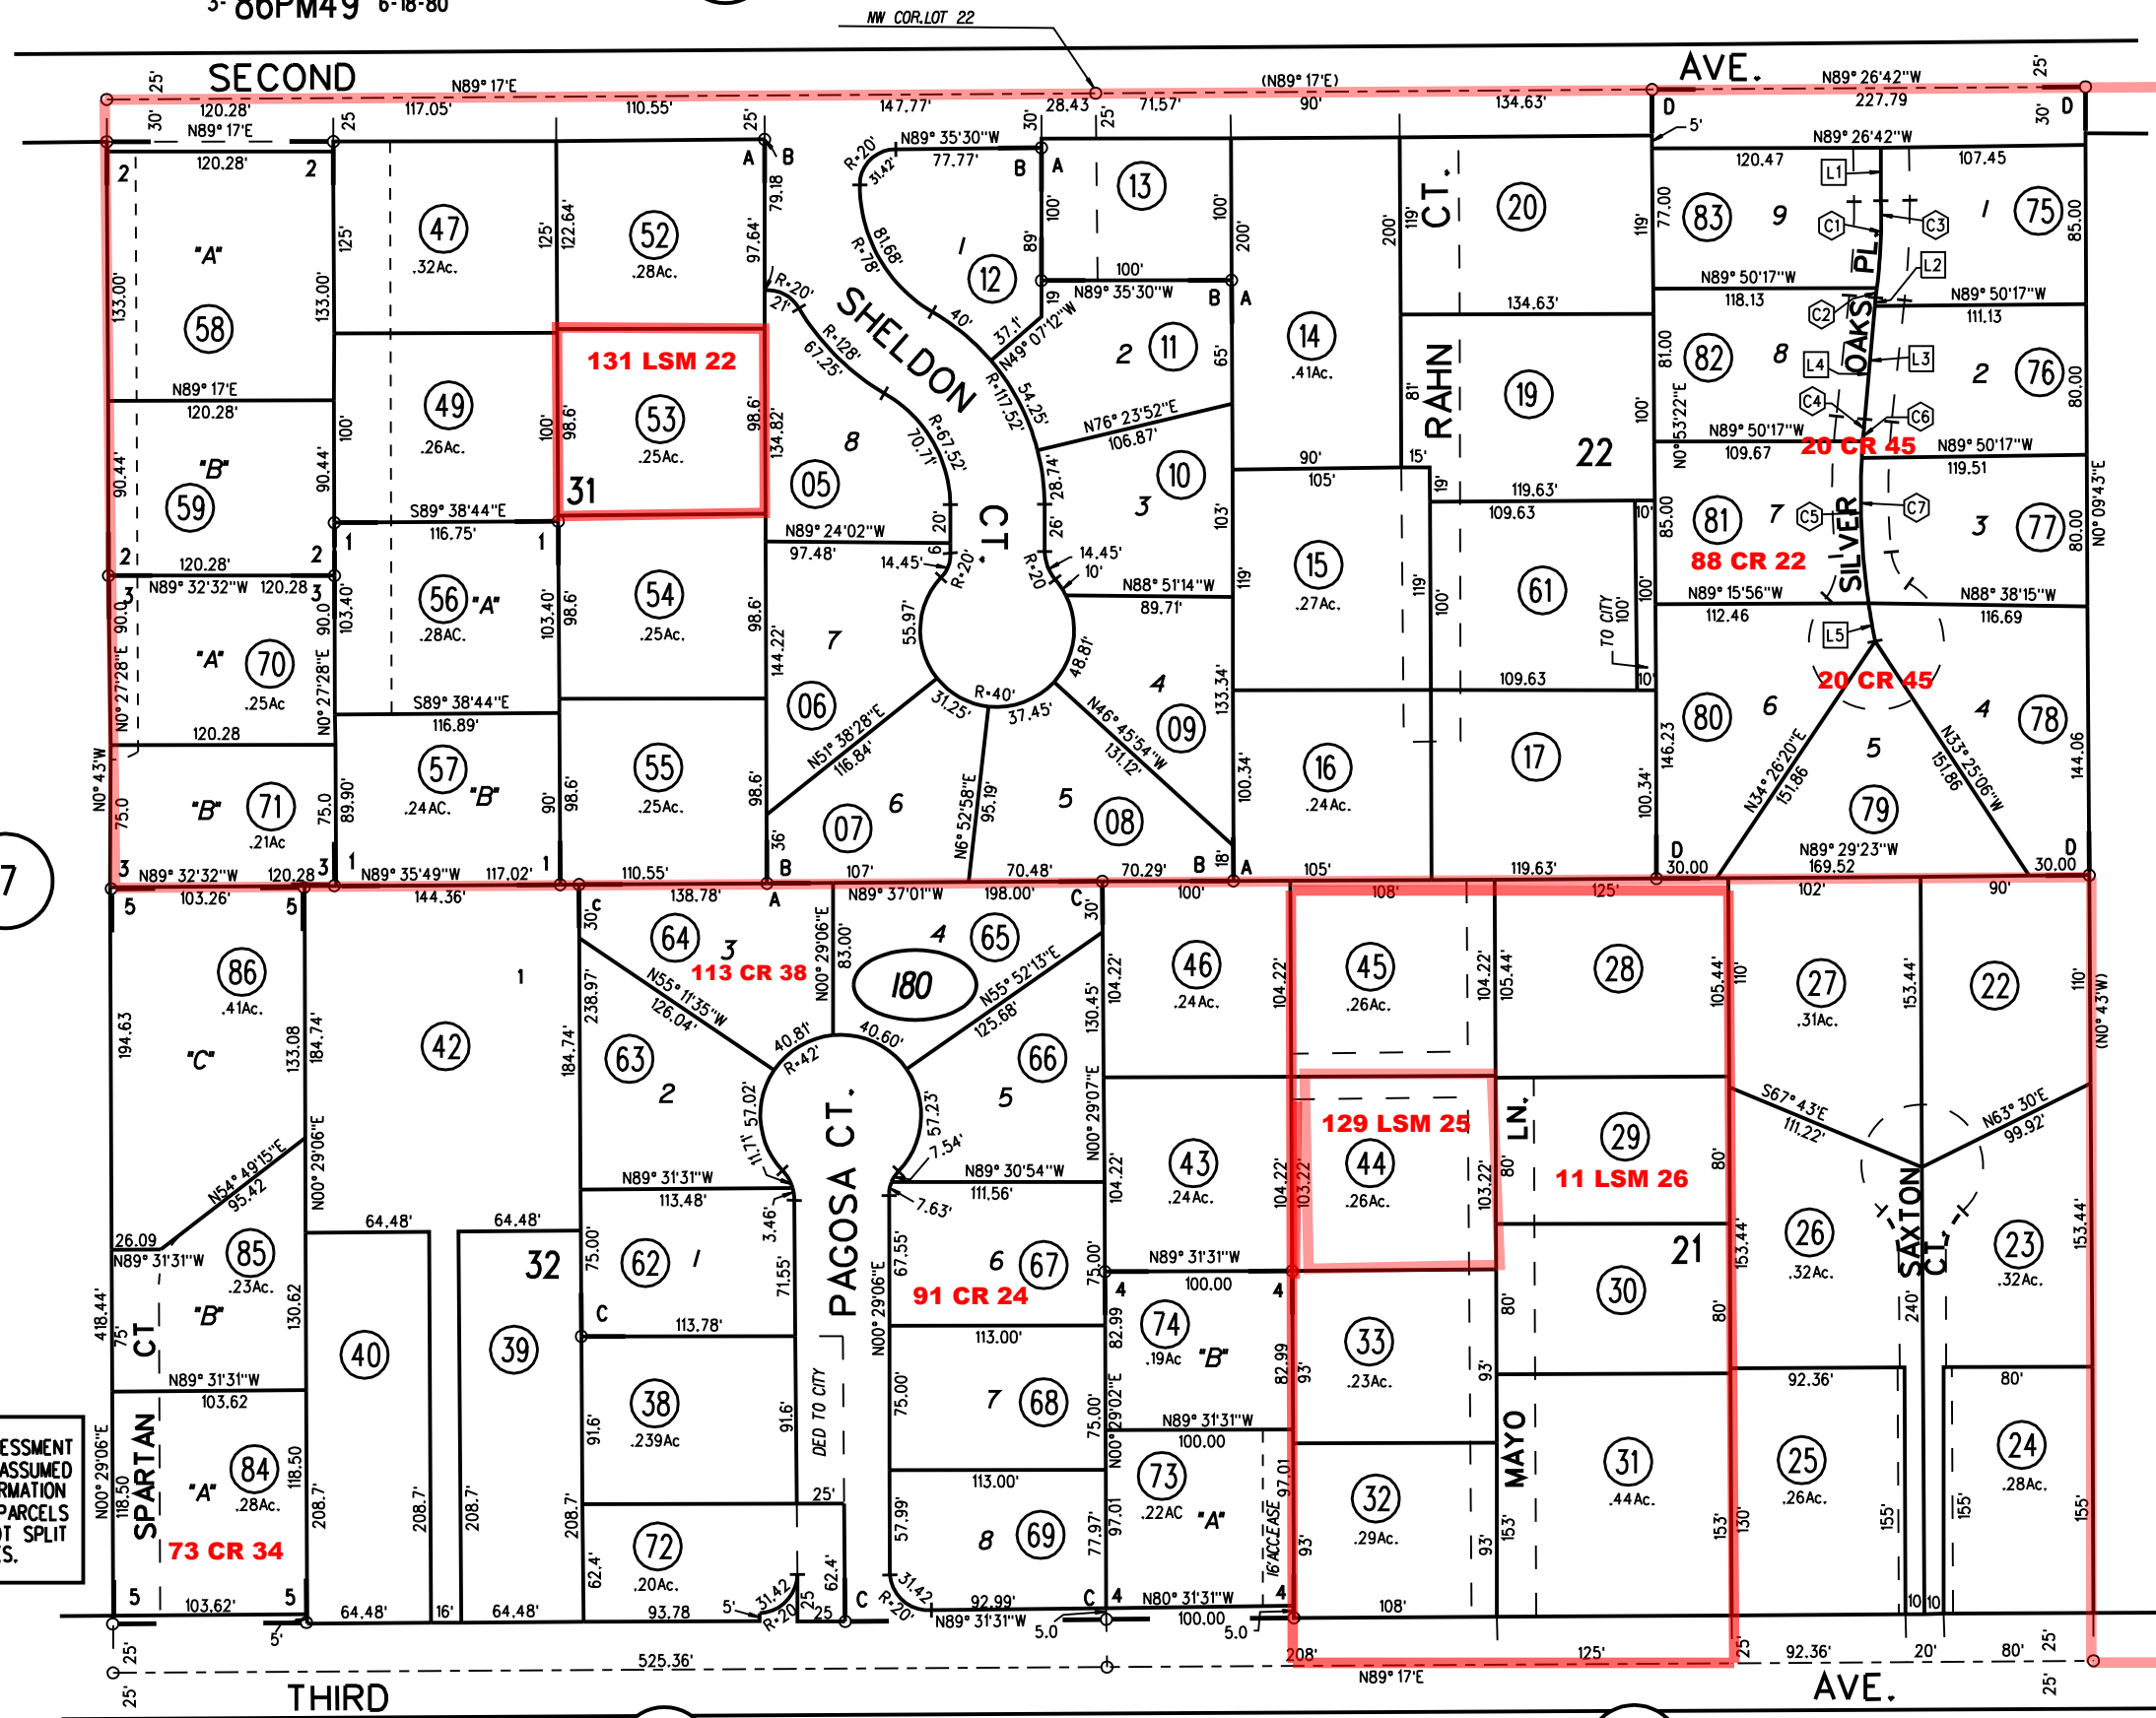

17

19

NOTE: THIS MAP WAS PREPARED FOR ASSESSMENT PURPOSES ONLY. NO LIABILITY IS ASSUMED FOR THE ACCURACY OF THE INFORMATION DELINEATED HEREON. ASSESSOR'S PARCELS MAY NOT COMPLY WITH LOCAL LOT SPLIT OR BUILDING SITE ORDINANCES.

B'RN'G/RAD.	DIST.
L1	N0° 33'18"E 30.06
L2	N6° 29'44"E 3.98
L3	N6° 29'44"E 60.41
L4	N6° 29'44"E 64.39
L5	N7° 30'29"W 19.99
C1	R-500 46.20
C2	R-500 5.64
C3	R-500 51.84
C4	R-400 11.45
C5	R-400 86.31
C6	R-400 20.04
C7	R-400 77.73

180 38
8/08/05