


A- WALNUT PARK MB 3-56  
 B- HEDGEWOOD PARK MB 44-3

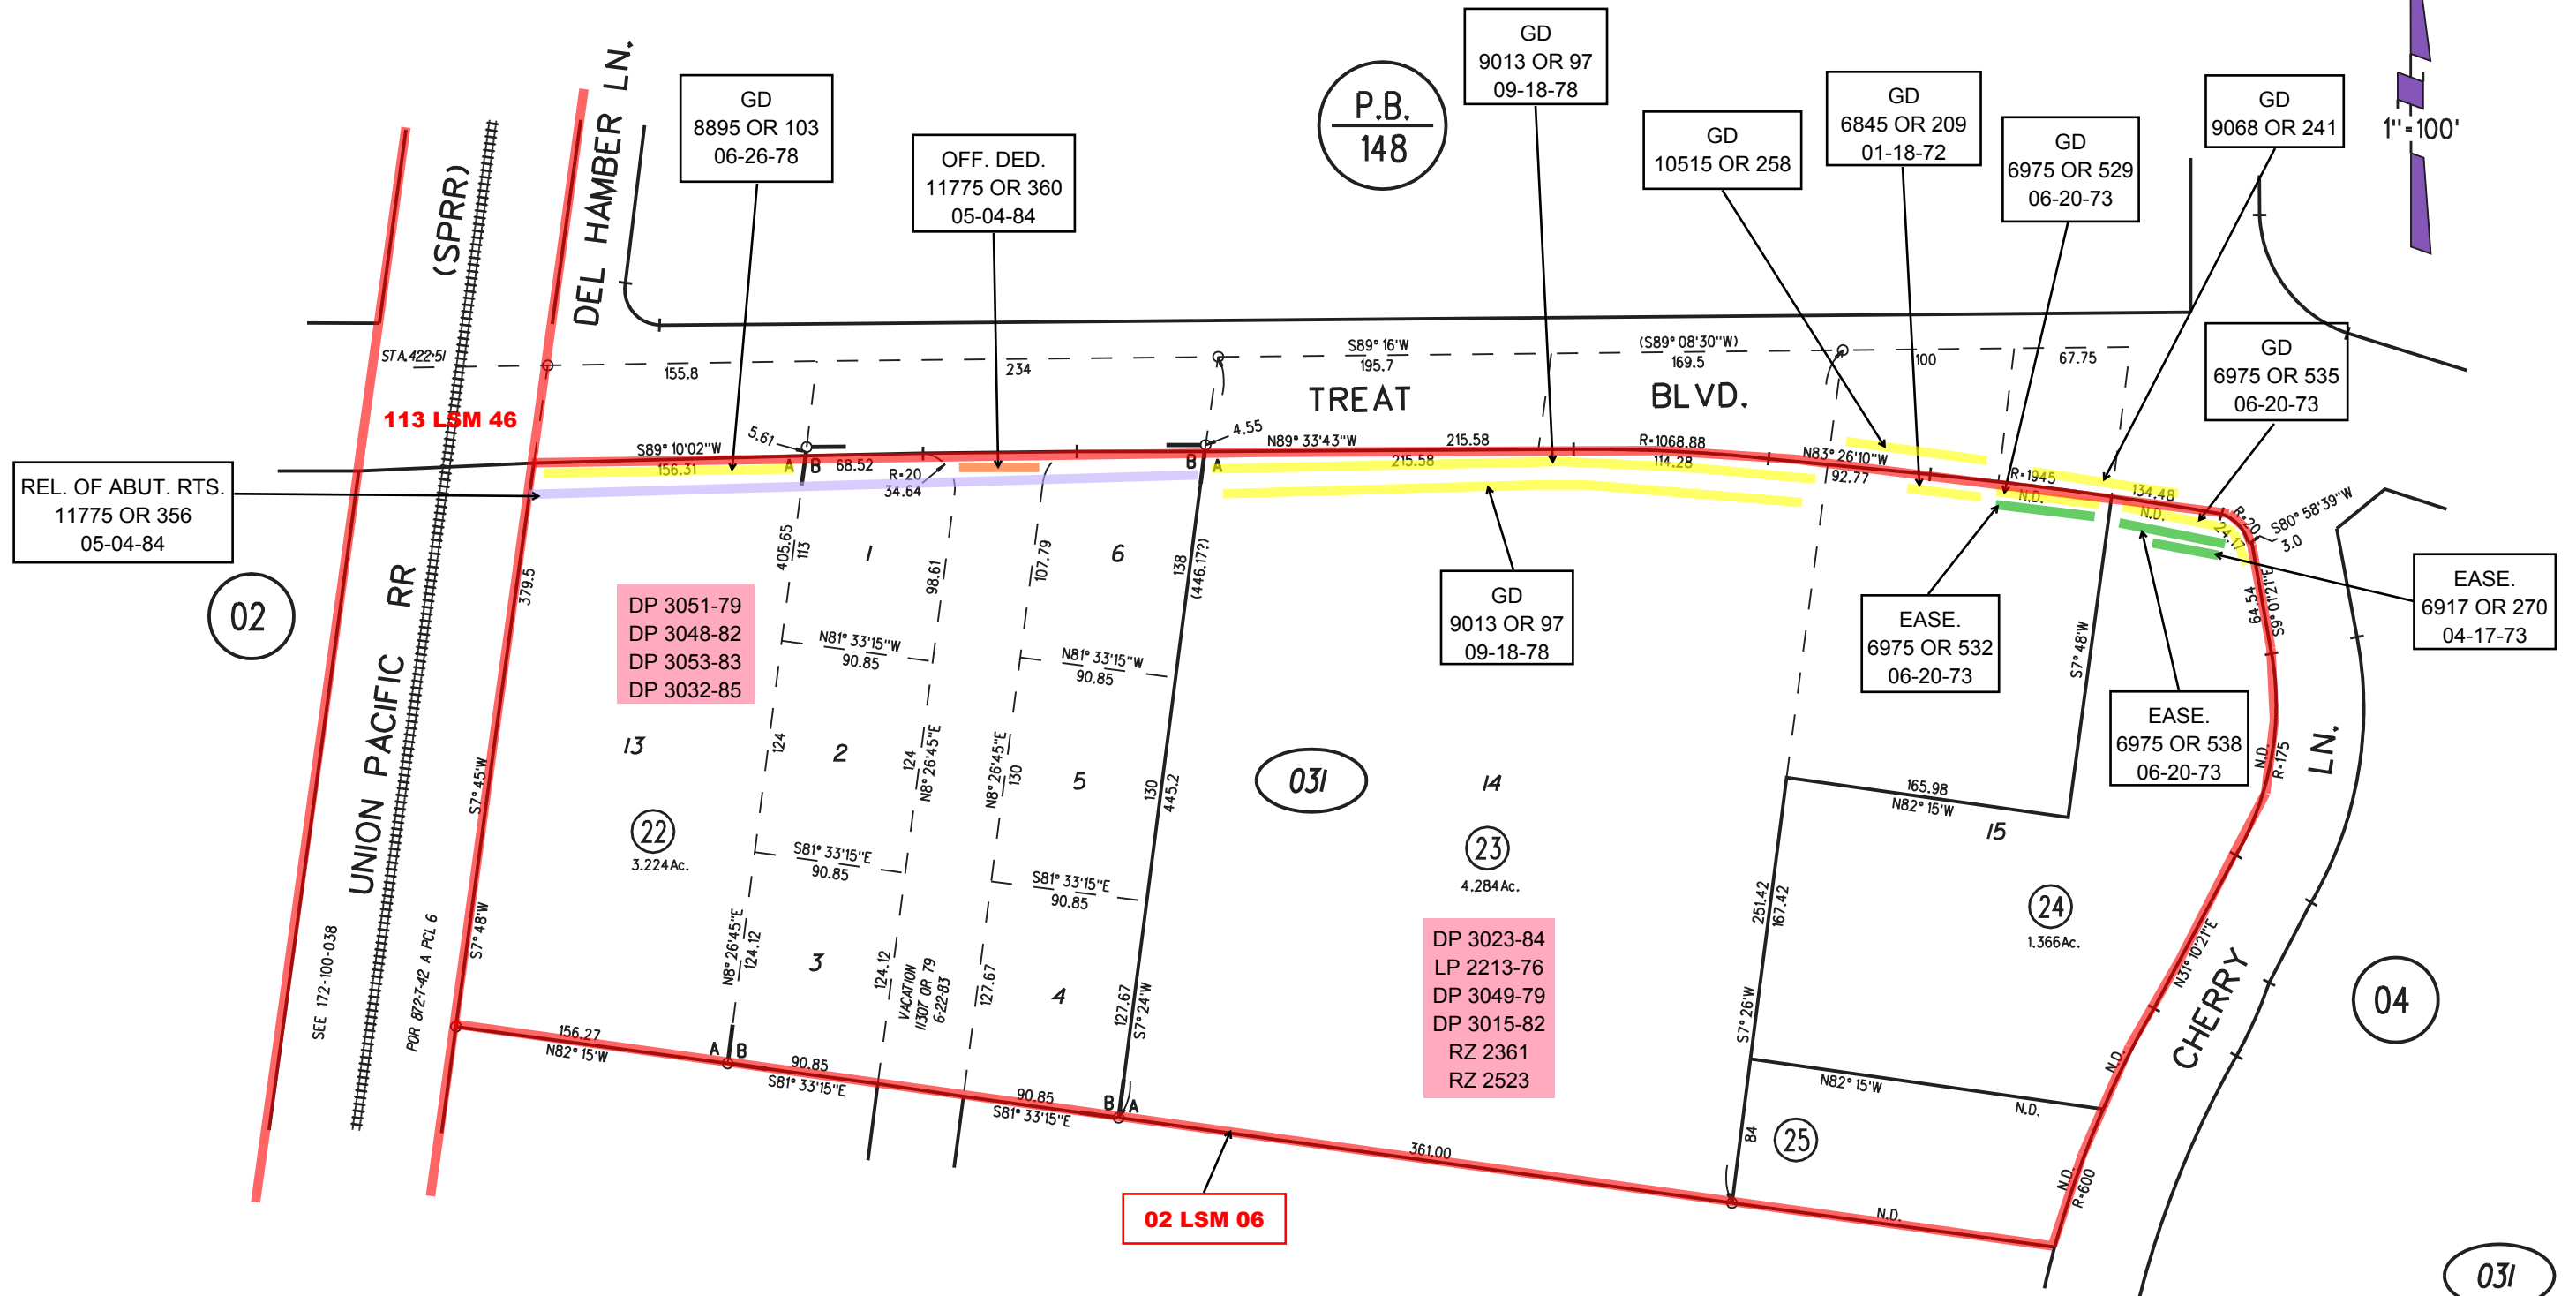

REL. OF ABUT. RTS.  
 11775 OR 356  
 05-04-84

02

DP 3051-79  
 DP 3048-82  
 DP 3053-83  
 DP 3032-85

22  
 3.224 Ac.

031

23  
 4.284 Ac.

DP 3023-84  
 LP 2213-76  
 DP 3049-79  
 DP 3015-82  
 RZ 2361  
 RZ 2523

24  
 1.366 Ac.

04

02 LSM 06

25

031

1/24/06

NOTE: THIS MAP WAS PREPARED FOR ASSESSMENT PURPOSES ONLY. NO LIABILITY IS ASSUMED FOR THE ACCURACY OF THE INFORMATION DELINEATED HEREON. ASSESSOR'S PARCELS MAY NOT COMPLY WITH LOCAL LOT SPLIT OR BUILDING SITE ORDINANCES.

05