

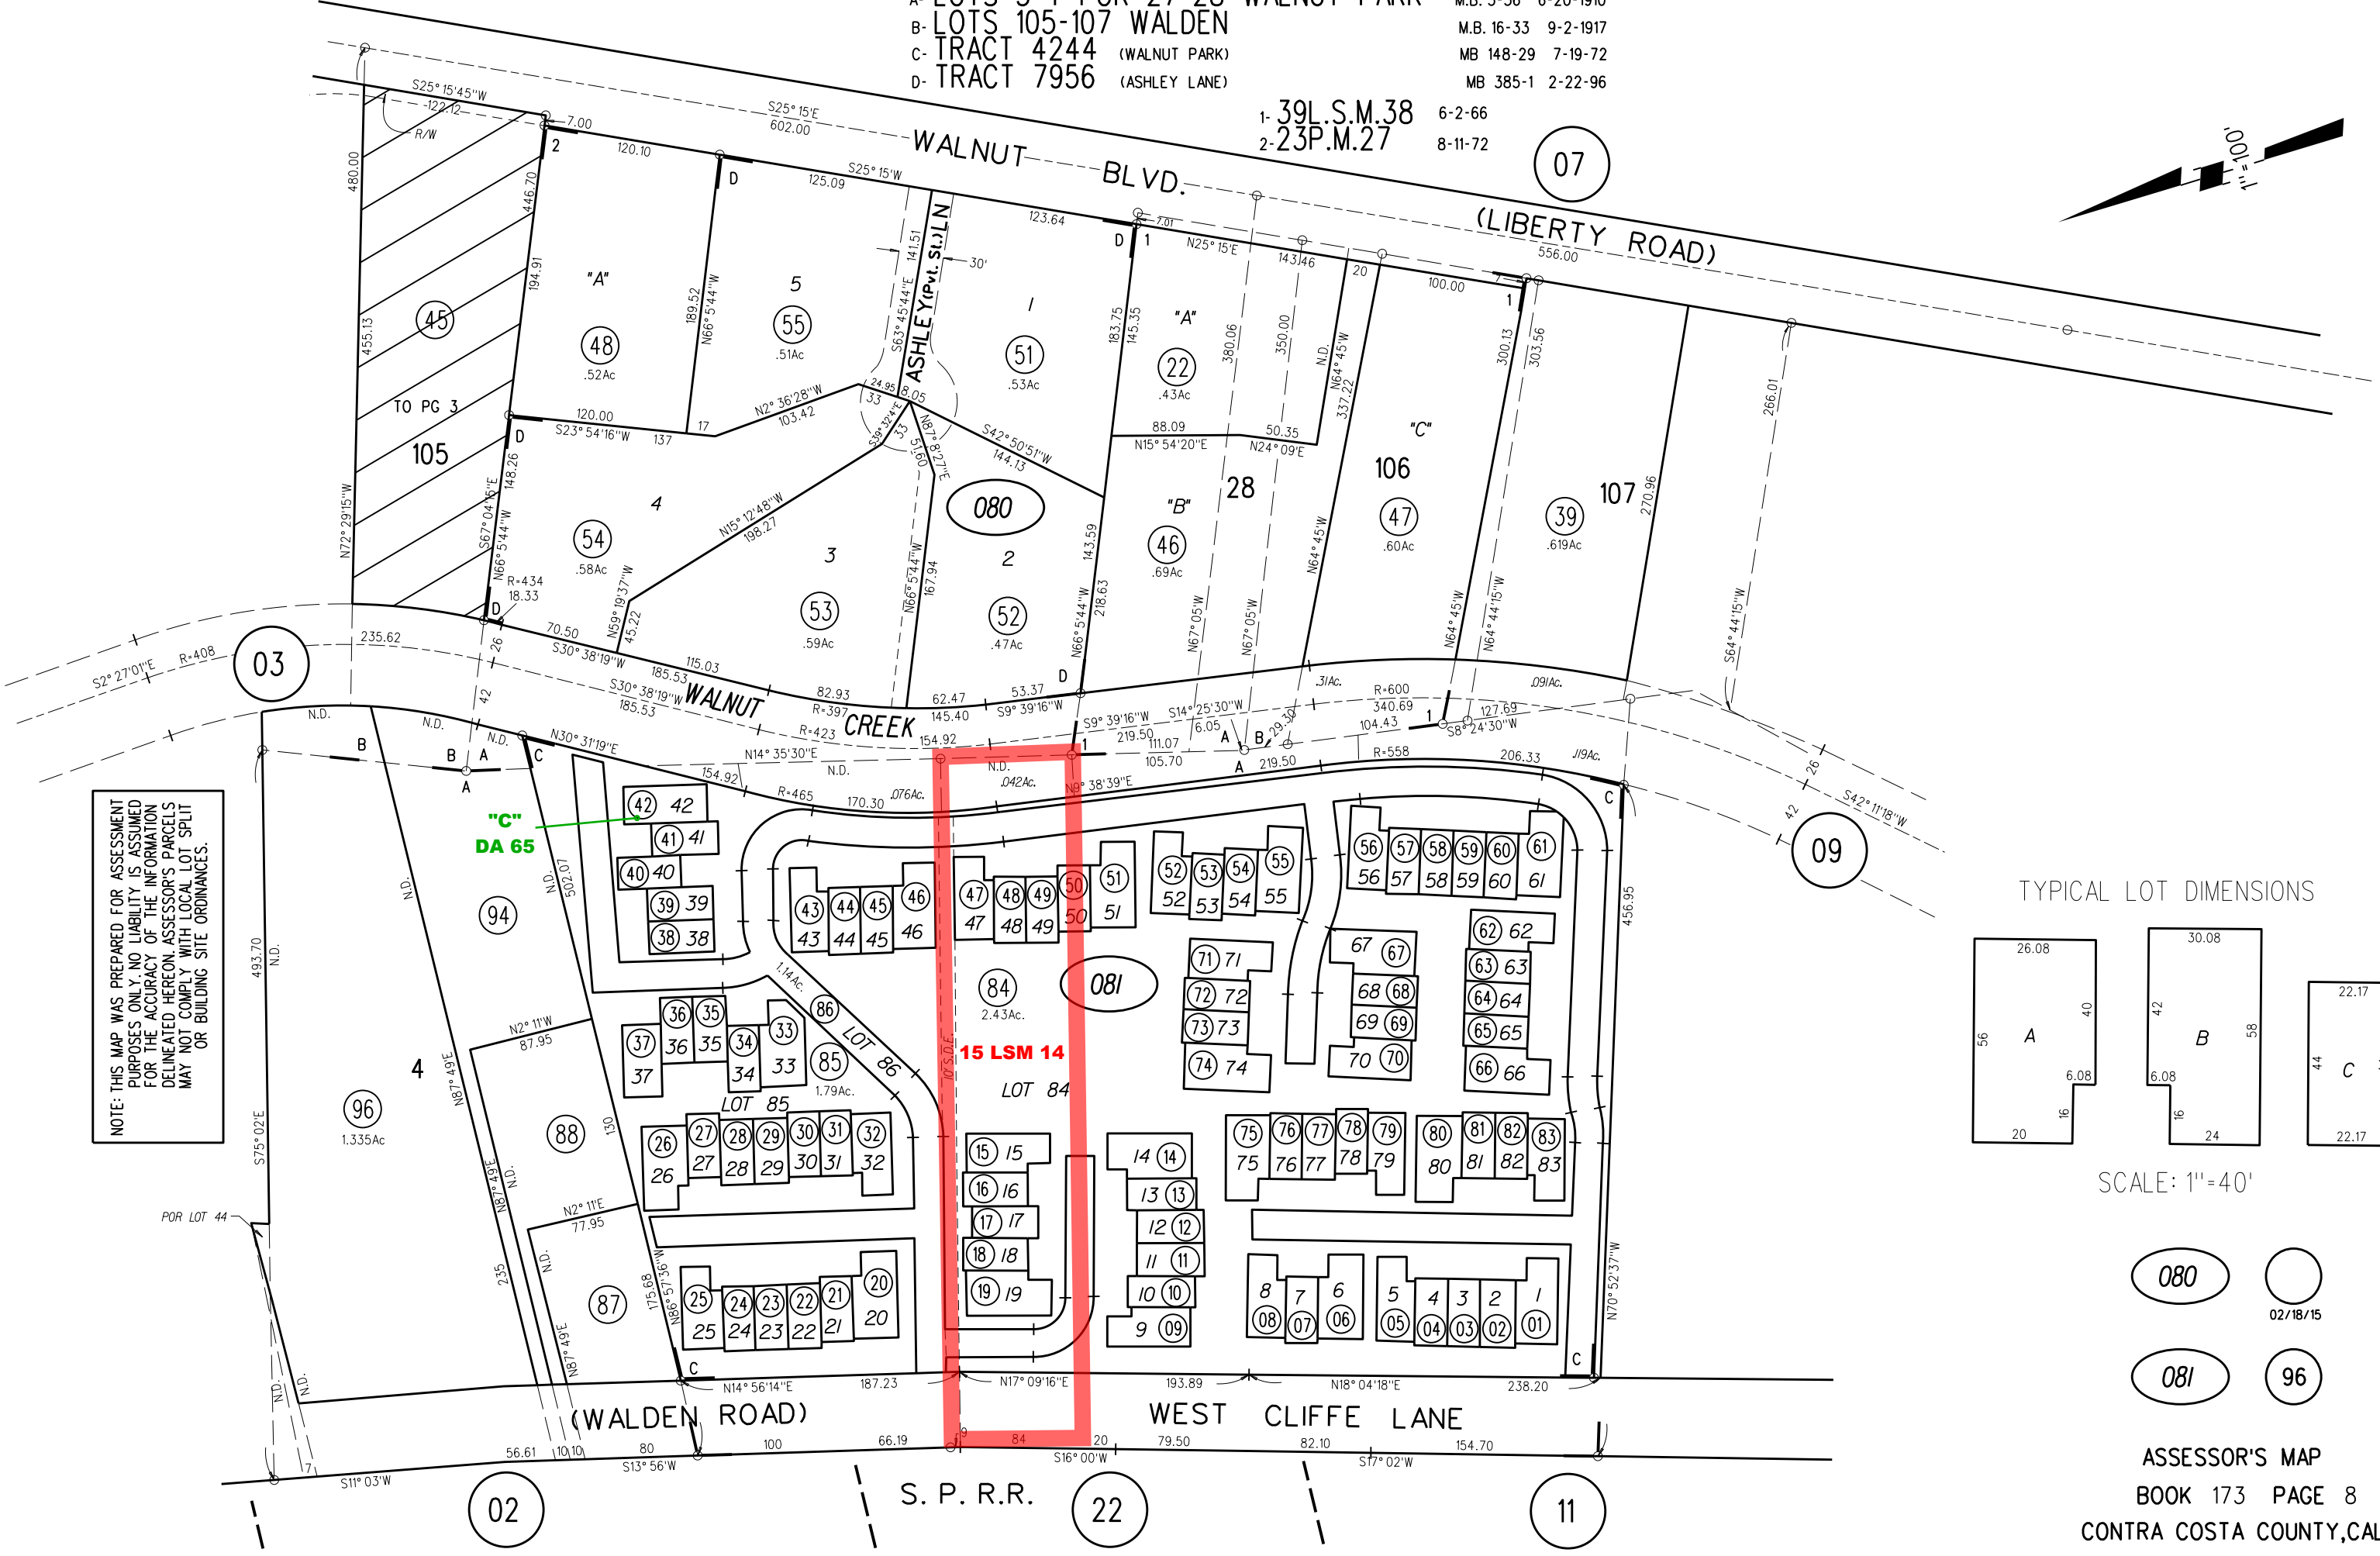


A- LOTS 3-4 POR 27-28 WALNUT PARK M.B. 3-56 6-20-1910  
 B- LOTS 105-107 WALDEN M.B. 16-33 9-2-1917  
 C- TRACT 4244 (WALNUT PARK) MB 148-29 7-19-72  
 D- TRACT 7956 (ASHLEY LANE) MB 385-1 2-22-96

1- 39L.S.M.38 6-2-66  
 2- 23P.M.27 8-11-72

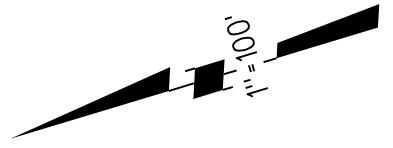

NOTE: THIS MAP WAS PREPARED FOR ASSESSMENT PURPOSES ONLY. NO LIABILITY IS ASSUMED FOR THE ACCURACY OF THE INFORMATION DELINEATED HEREON. ASSESSOR'S PARCELS MAY NOT COMPLY WITH LOCAL LOT SPLIT OR BUILDING SITE ORDINANCES.

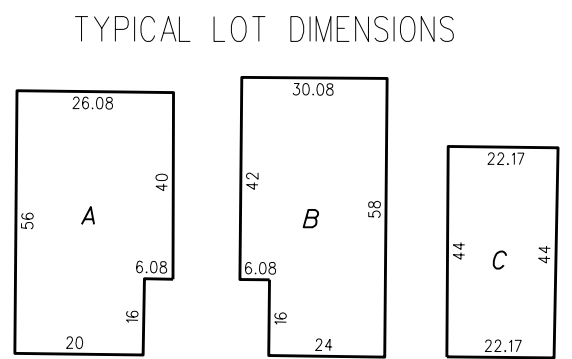

SCALE: 1"=40'

080 02/18/15  
 081 96