


RANCHO LAS JUNTAS

1-1974 56L.S.M. 42 1-30-74

3- 160PM32 12-29-92

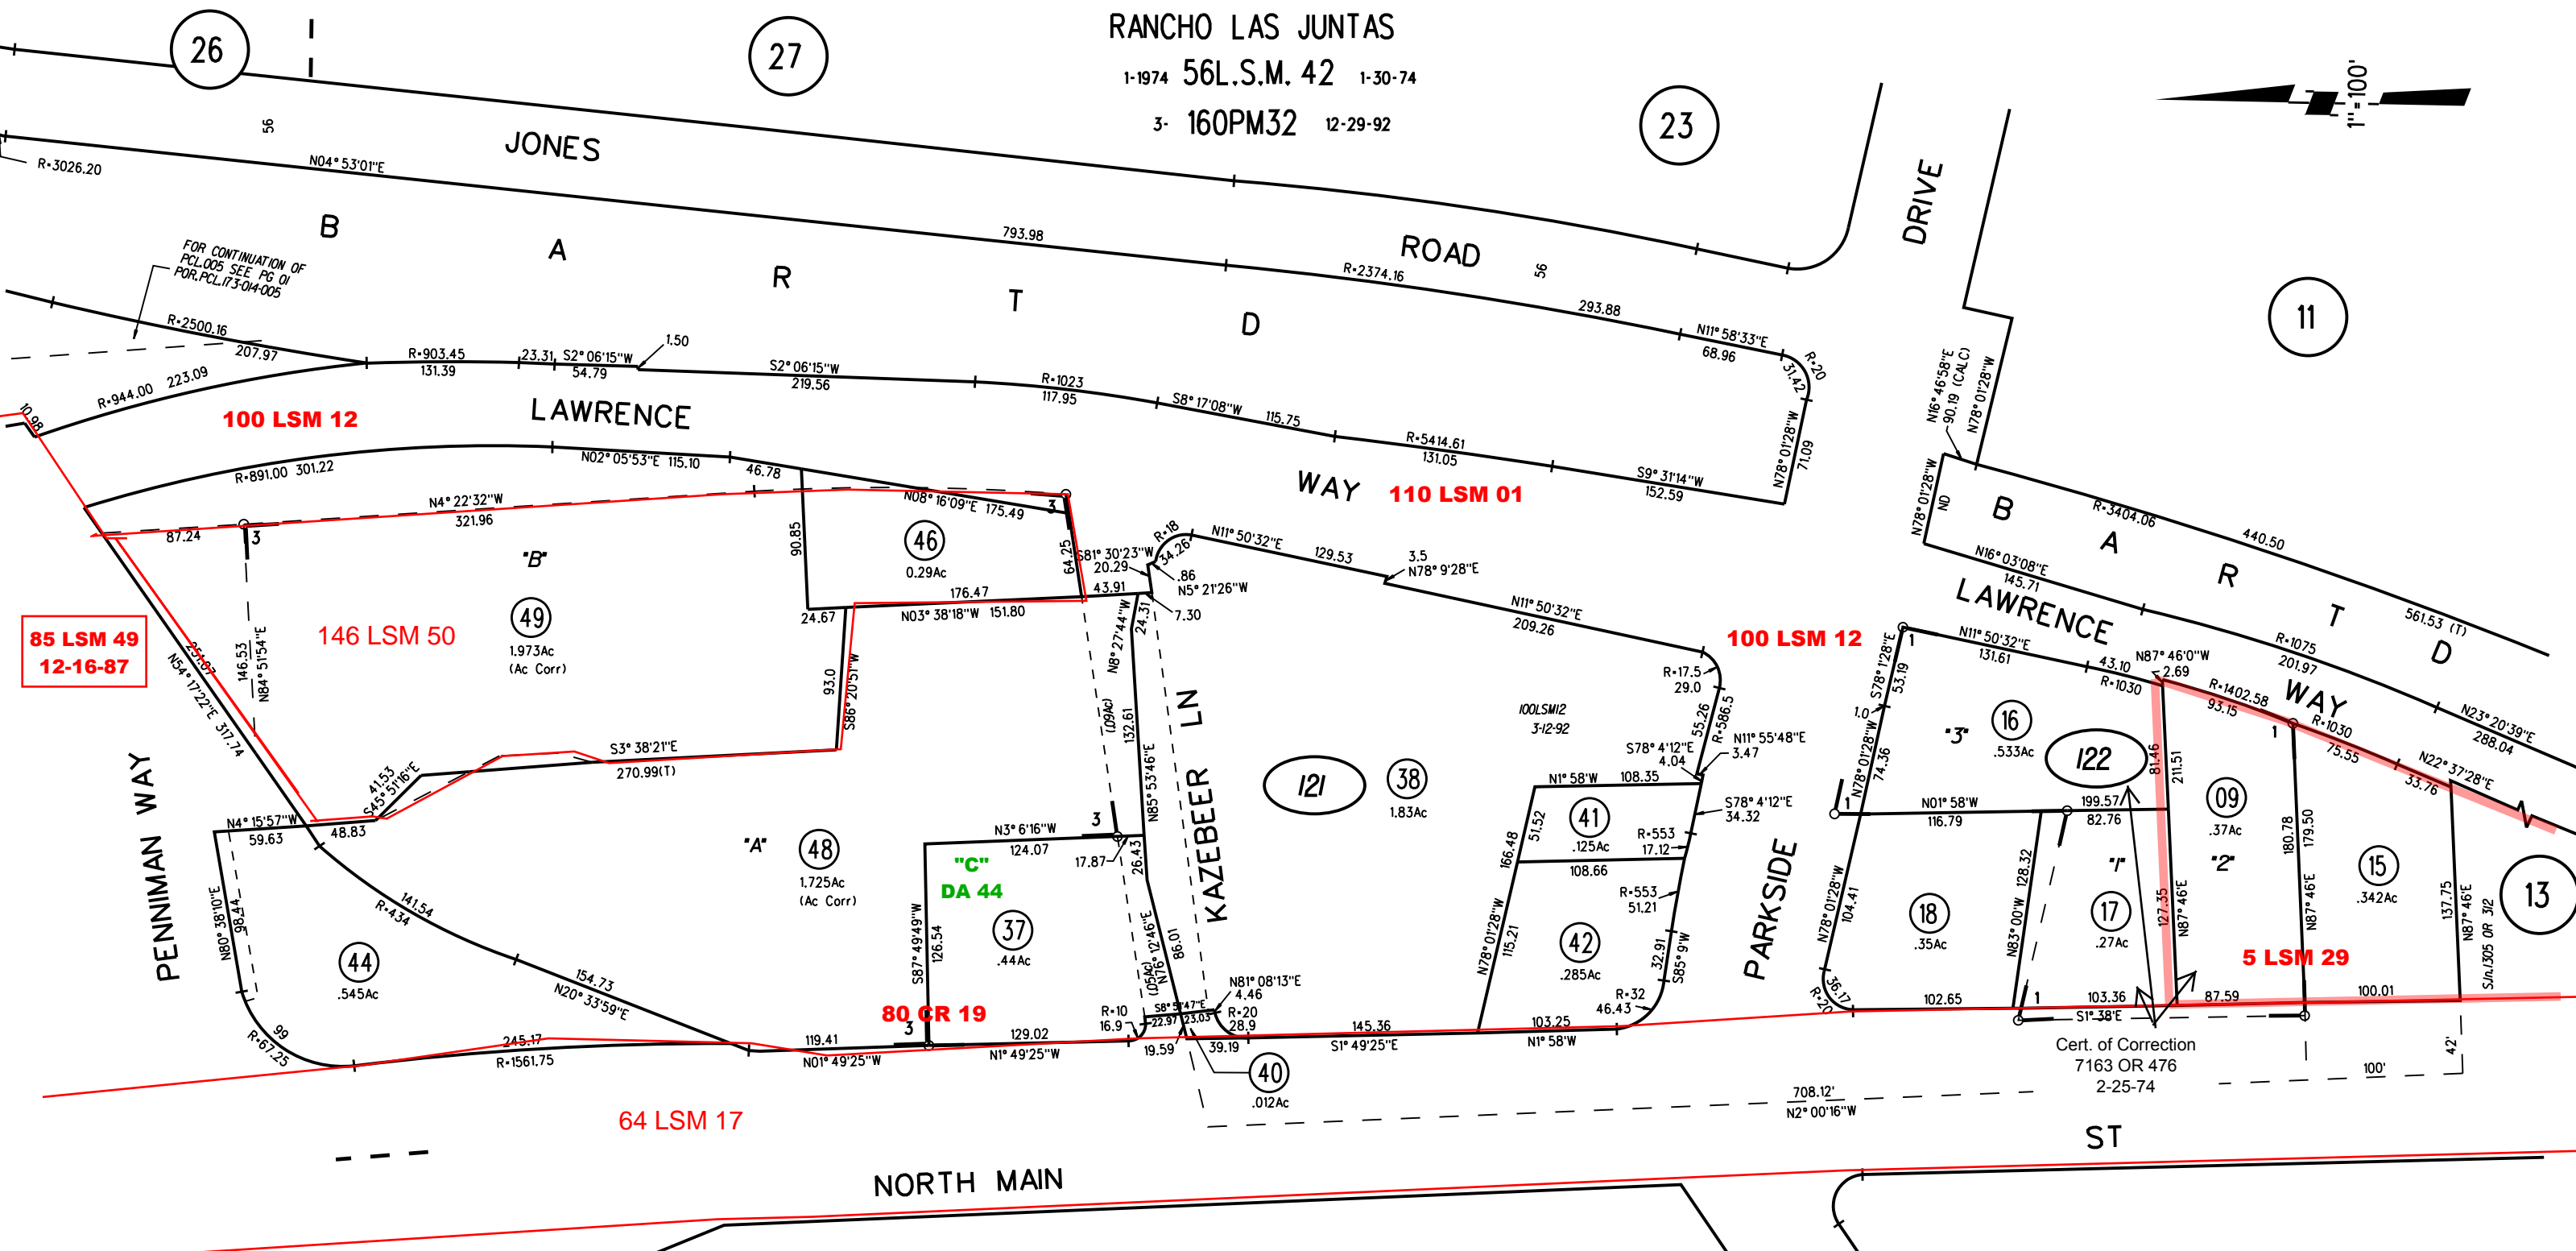

85 LSM 49  
12-16-87

100 LSM 12

110 LSM 01

100 LSM 12

5 LSM 29

64 LSM 17

80 CR 19

Cert. of Correction  
7163 OR 476  
2-25-74

NOTE: THIS MAP WAS PREPARED FOR ASSESSMENT PURPOSES ONLY. NO LIABILITY IS ASSUMED FOR THE ACCURACY OF THE INFORMATION DELINEATED HEREON. ASSESSOR'S PARCELS MAY NOT COMPLY WITH LOCAL LOT SPLIT OR BUILDING SITE ORDINANCES.

P.B.  
174

121 48.49  
06/07/23

122 17.18  
12/21/16

FR. 19-31 10-7-63  
ASSESSOR'S MAP  
BOOK 173 PAGE 12  
CONTRA COSTA COUNTY, CALIF.

Sanborn Date : 19/03/1999