


A - WALNUT PARK RE-SUB. LOTS 32 -38 M.B. 7-164

B - TRACT 2566 (YGNACIO TERRACE - AMD. MAP TRACT 2228) M.B. 67-21

1 - 5 PM 26 9/16/68

05

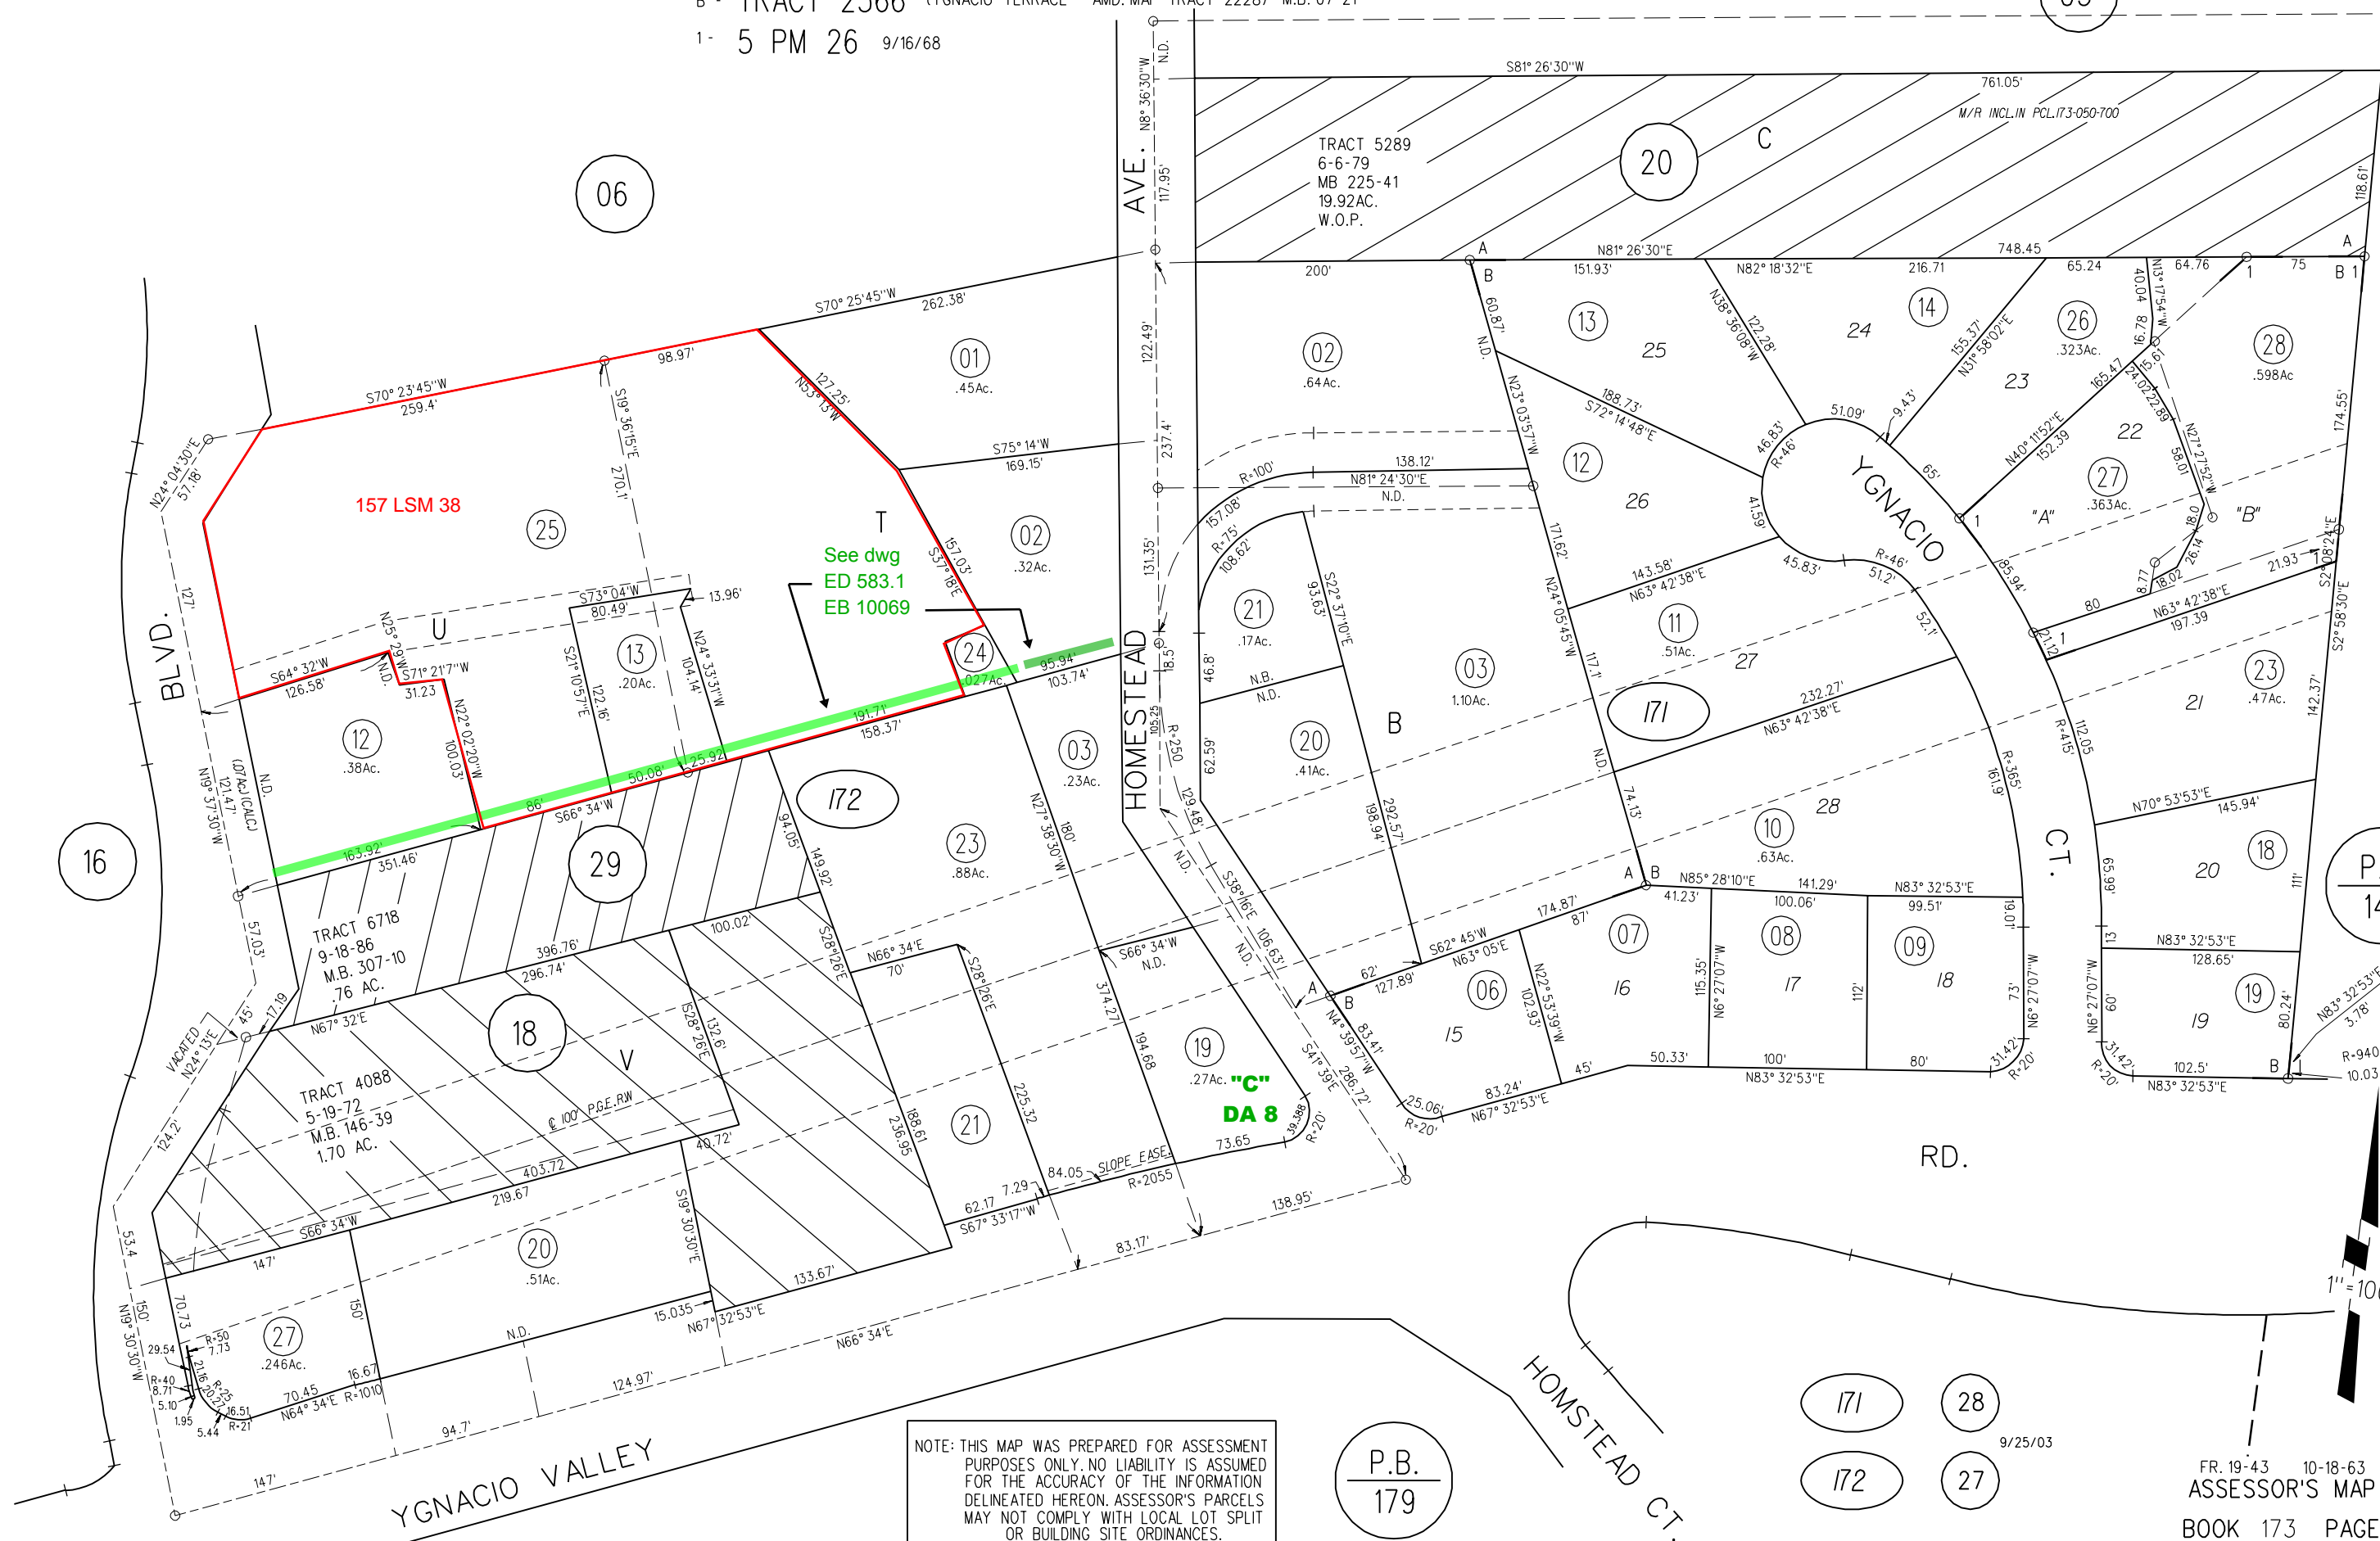

157 LSM 38

See dwg
ED 583.1
EB 10069

TRACT 5289
6-6-79
MB 225-41
19.92AC.
W.O.P.

TRACT 6718
9-18-86
M.B. 307-10
.76 AC.

TRACT 4088
5-19-72
M.B. 146-39
1.70 AC.

NOTE: THIS MAP WAS PREPARED FOR ASSESSMENT PURPOSES ONLY. NO LIABILITY IS ASSUMED FOR THE ACCURACY OF THE INFORMATION DELINEATED HEREON. ASSESSOR'S PARCELS MAY NOT COMPLY WITH LOCAL LOT SPLIT OR BUILDING SITE ORDINANCES.

P.B.
144

P.B.
179

171 28
172 27

9/25/03

FR. 19-43 10-18-63
ASSESSOR'S MAP

BOOK 173 PAGE 17

CONTRA COSTA COUNTY, CALIF.

1" = 100'