
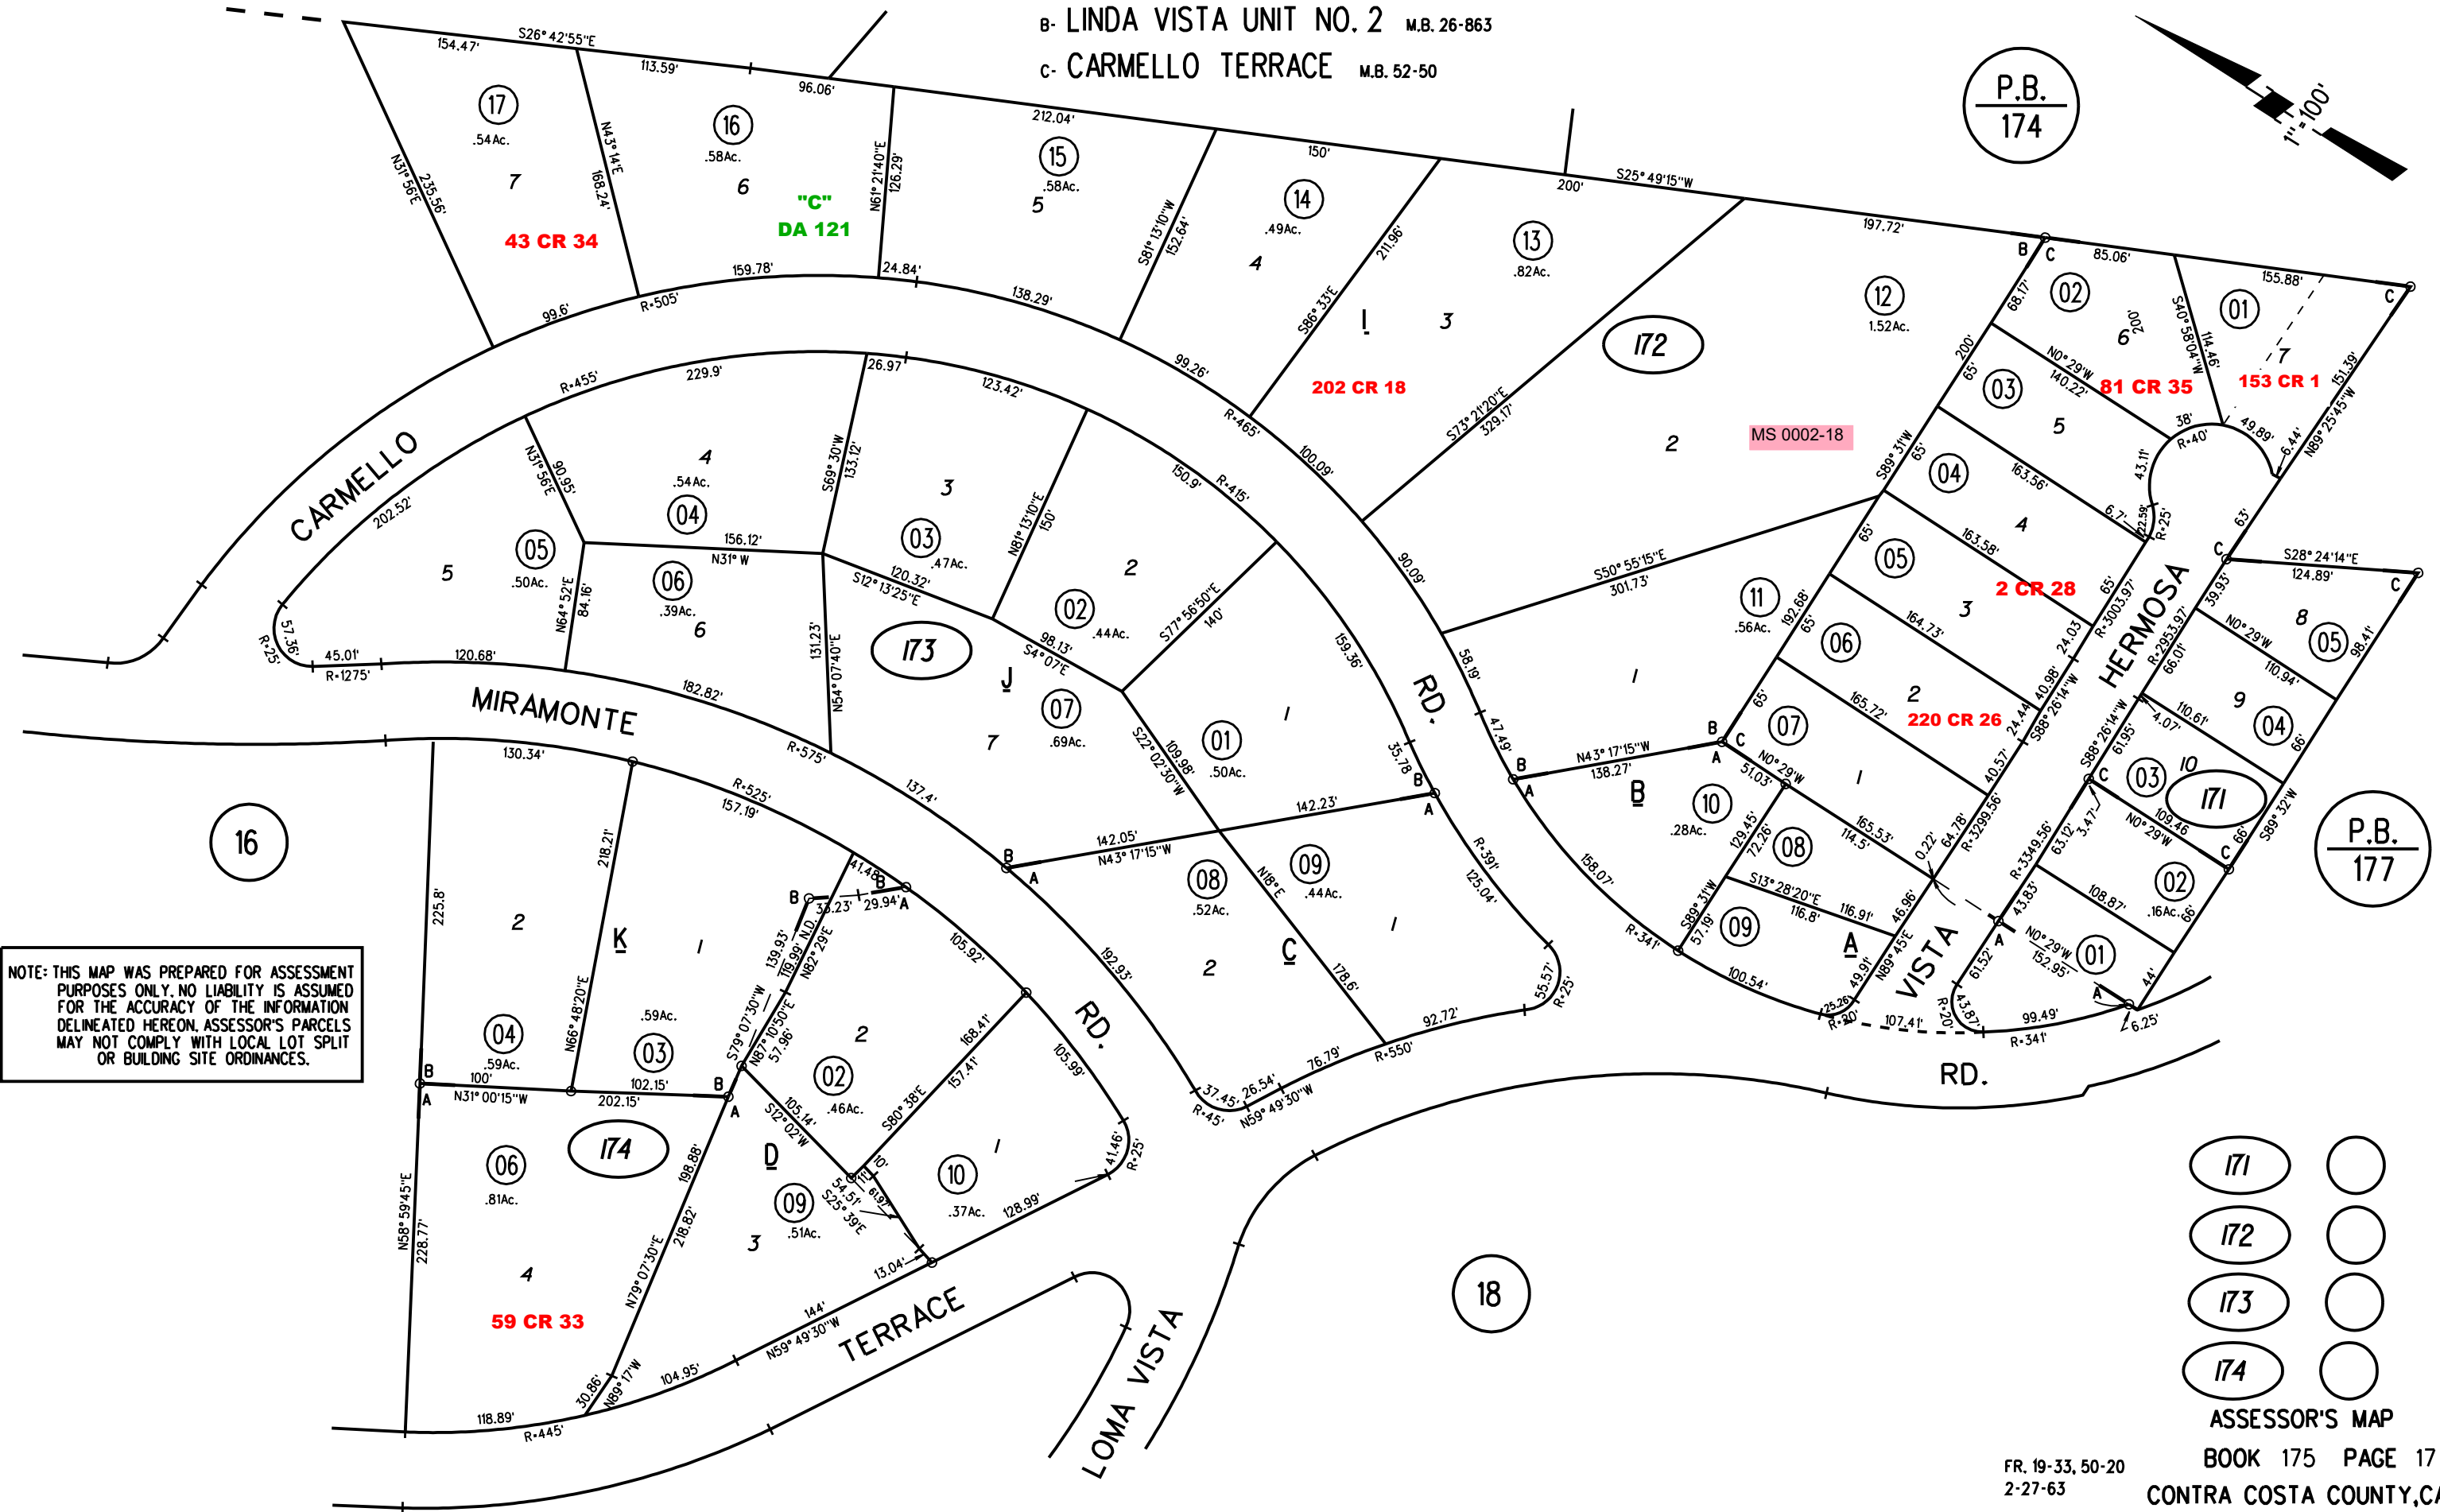


# RANCHO DEL HAMBRE

- A- LINDA VISTA UNIT NO. 1 M.B. 25-817
- B- LINDA VISTA UNIT NO. 2 M.B. 26-863
- C- CARMELLO TERRACE M.B. 52-50

P.B.  
174

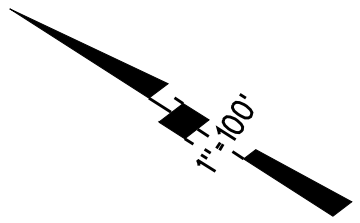

NOTE: THIS MAP WAS PREPARED FOR ASSESSMENT PURPOSES ONLY. NO LIABILITY IS ASSUMED FOR THE ACCURACY OF THE INFORMATION DELINEATED HEREON. ASSESSOR'S PARCELS MAY NOT COMPLY WITH LOCAL LOT SPLIT OR BUILDING SITE ORDINANCES.

P.B.  
177

- 171
- 172
- 173
- 174

ASSESSOR'S MAP

FR. 19-33, 50-20  
2-27-63

BOOK 175 PAGE 17  
CONTRA COSTA COUNTY, CALIF.

Sanborn Date : 31/05/1999