


P. B.
171

B-1978 ROLL TRACT 4978 MB-196-11
A-1965 ROLL TRACT 2973 (TERRA LOUISE NO. 1) M.B. 99-17

1-57P.M. 5&6 8-12-77
Amended Map 109 M 8

P. B.
174

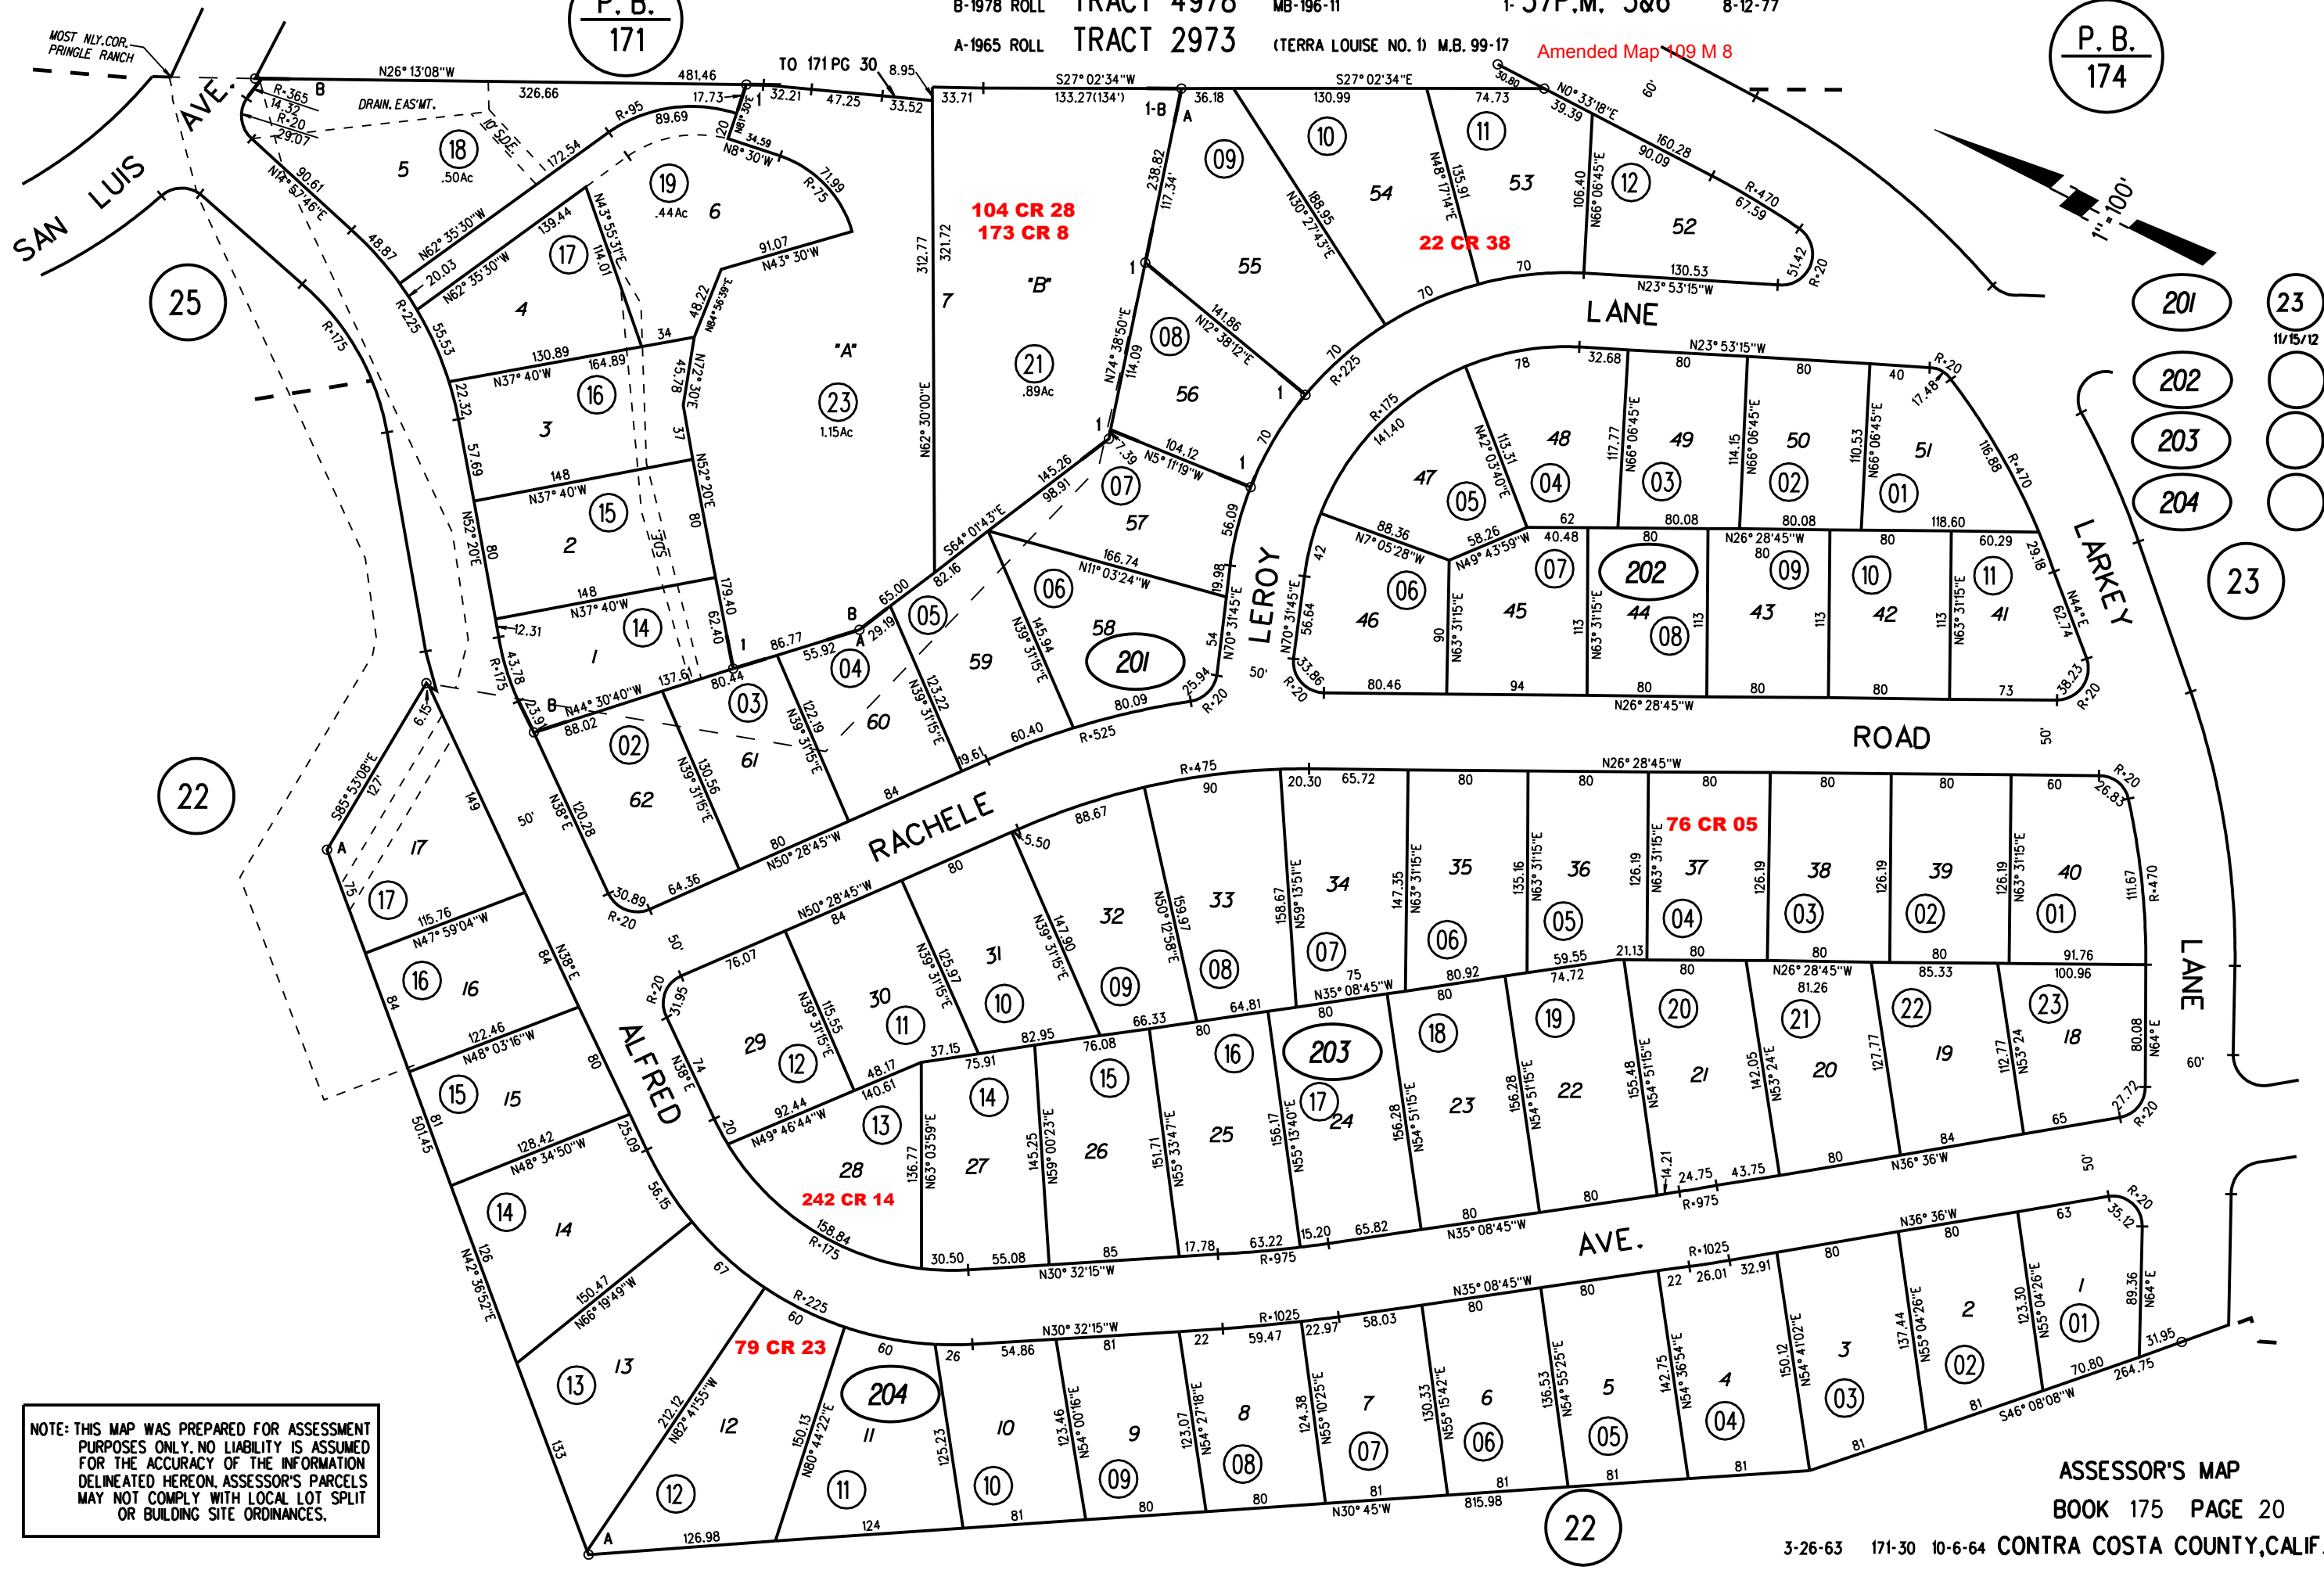

NOTE: THIS MAP WAS PREPARED FOR ASSESSMENT PURPOSES ONLY. NO LIABILITY IS ASSUMED FOR THE ACCURACY OF THE INFORMATION DELINEATED HEREON. ASSESSOR'S PARCELS MAY NOT COMPLY WITH LOCAL LOT SPLIT OR BUILDING SITE ORDINANCES.

ASSESSOR'S MAP
BOOK 175 PAGE 20

3-26-63 171-30 10-6-64 CONTRA COSTA COUNTY, CALIF.