


RO BOCA DE LA CANADA DEL PINOLE

RO CANADA DEL HAMBRE

1978-A- TRACT 5025 MB 204-40

51 PM 50 1-27-77

1" = 100'

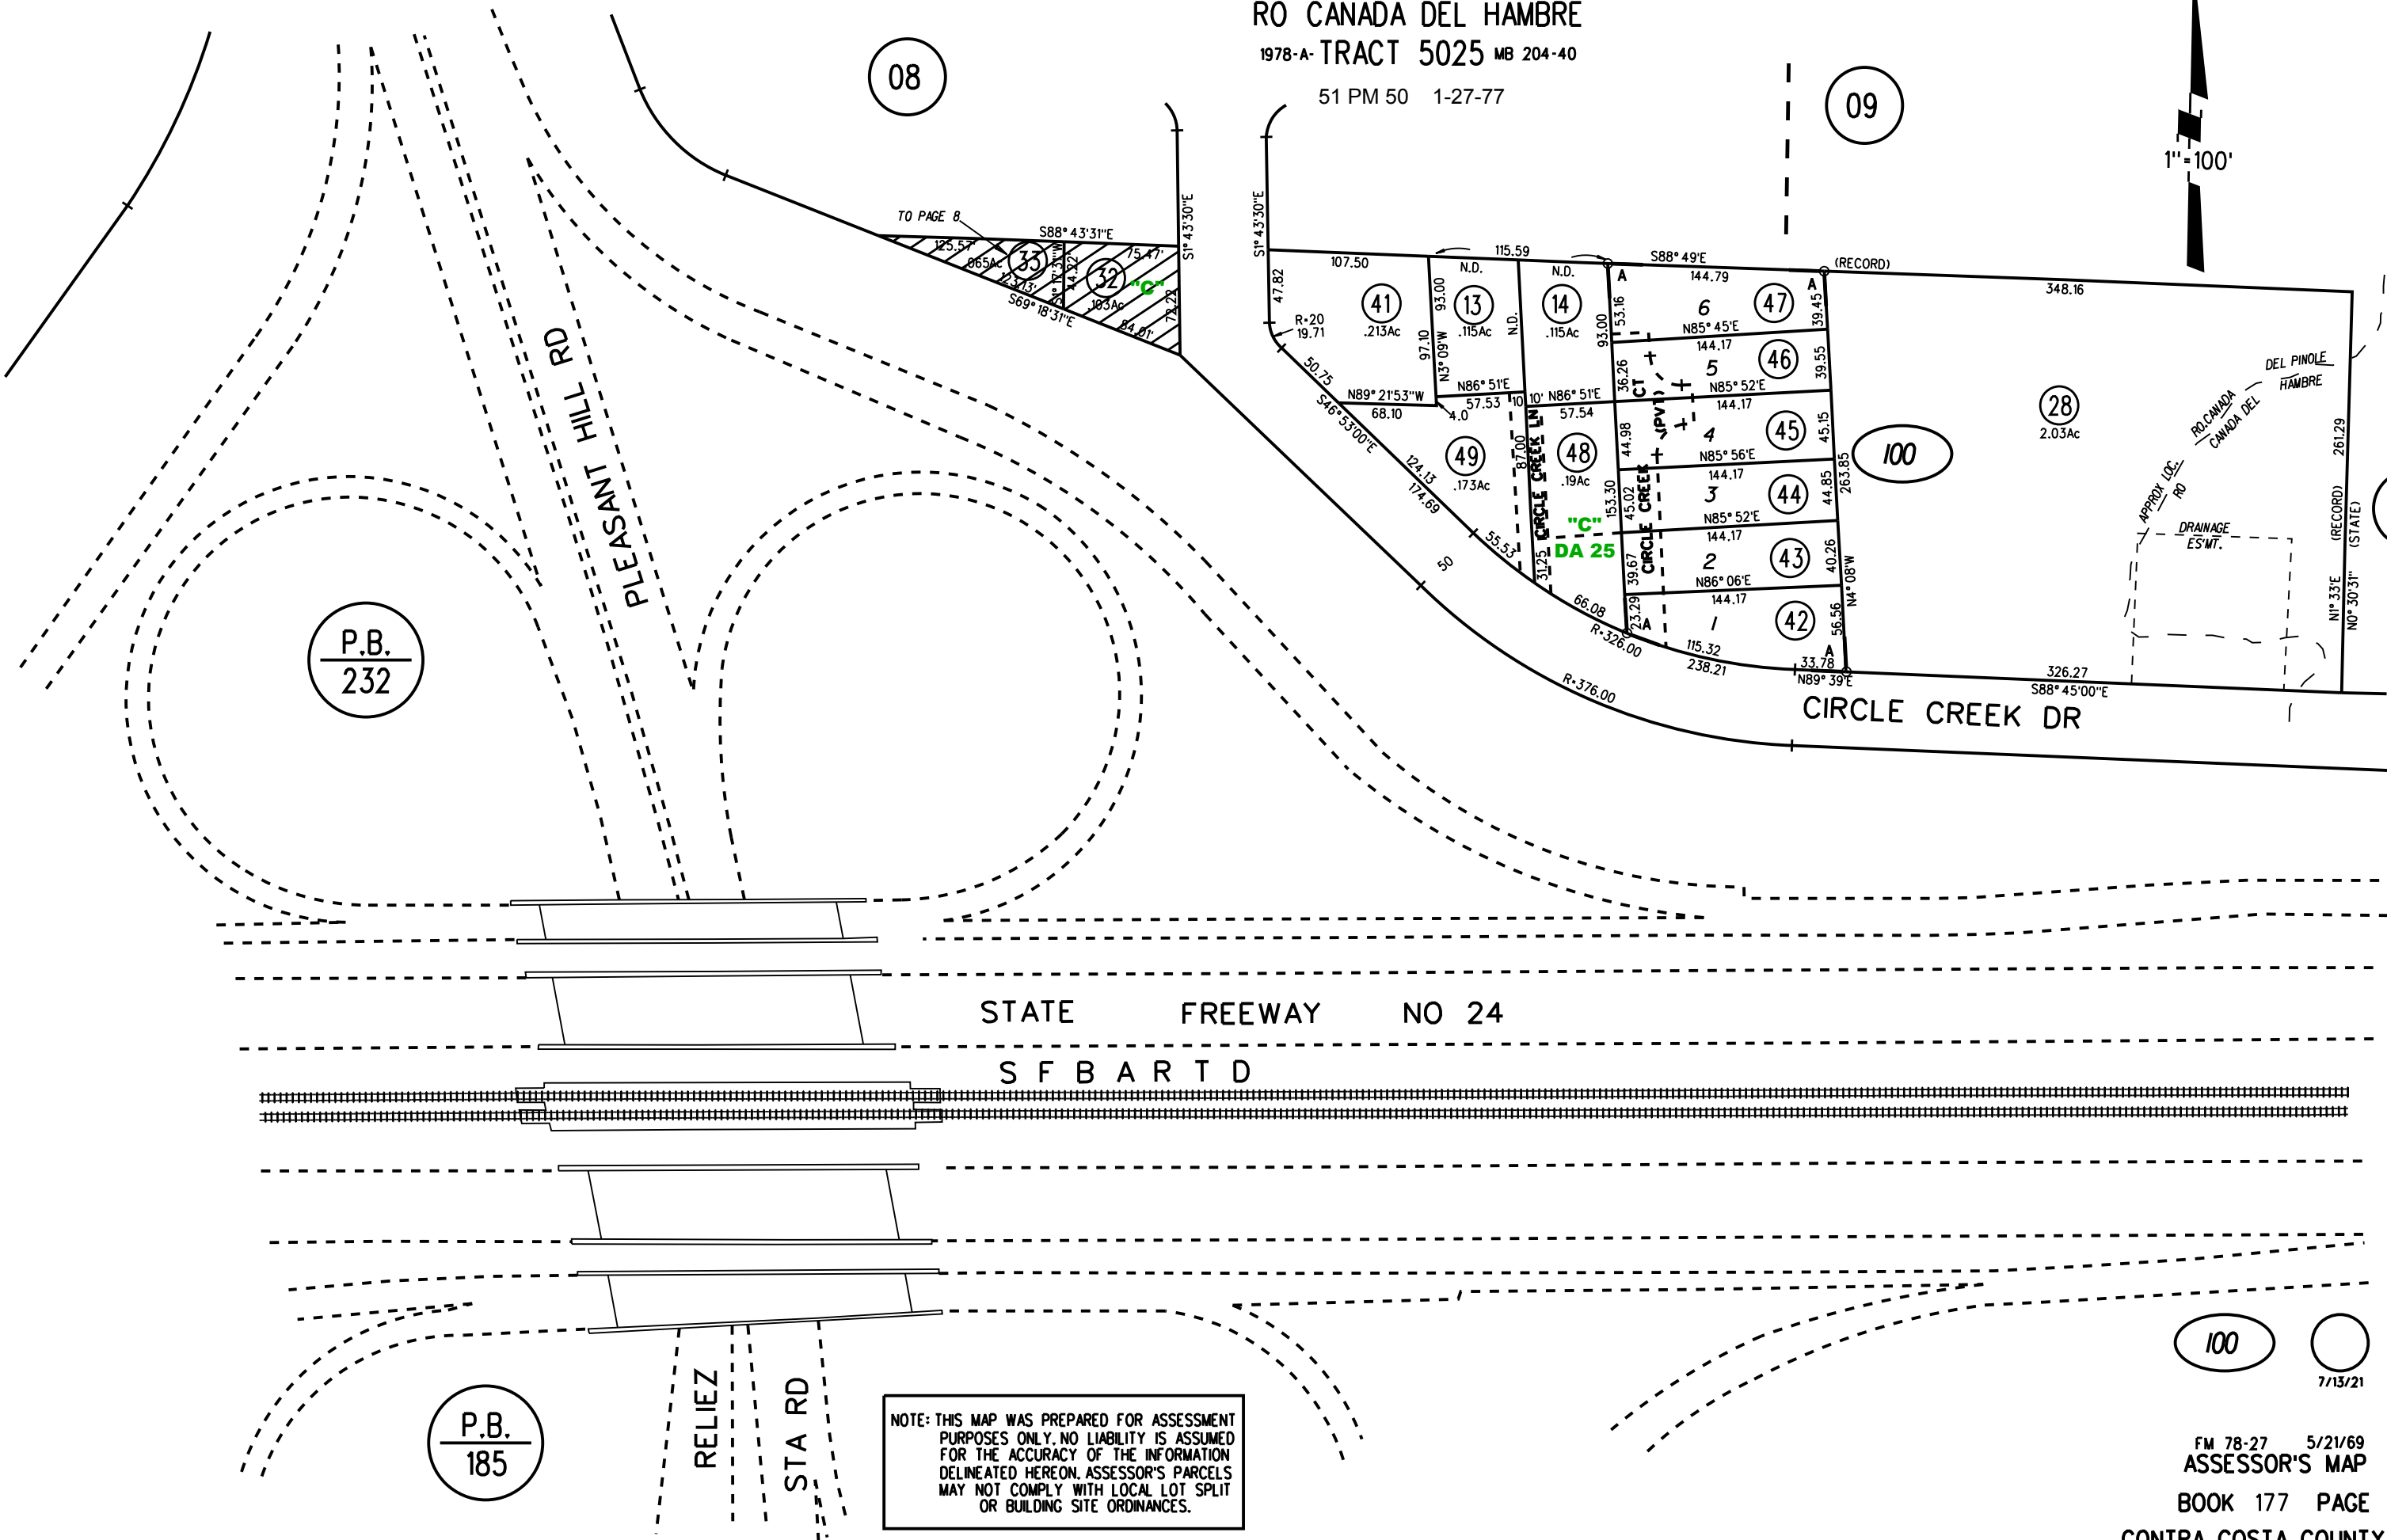

P.B.
232

P.B.
185

08

09

11

100

7/13/21

NOTE: THIS MAP WAS PREPARED FOR ASSESSMENT PURPOSES ONLY. NO LIABILITY IS ASSUMED FOR THE ACCURACY OF THE INFORMATION DELINEATED HEREON. ASSESSOR'S PARCELS MAY NOT COMPLY WITH LOCAL LOT SPLIT OR BUILDING SITE ORDINANCES.

FM 78-27 5/21/69
 ASSESSOR'S MAP
 BOOK 177 PAGE 10
 CONTRA COSTA COUNTY, CALIF.
 Sanborn Date : 26/03/1999