


RANCHO CANADA DEL HAMBRE

1- 157 P.M. 18 1-22-92

2- 216 P.M. 37 10-14-20

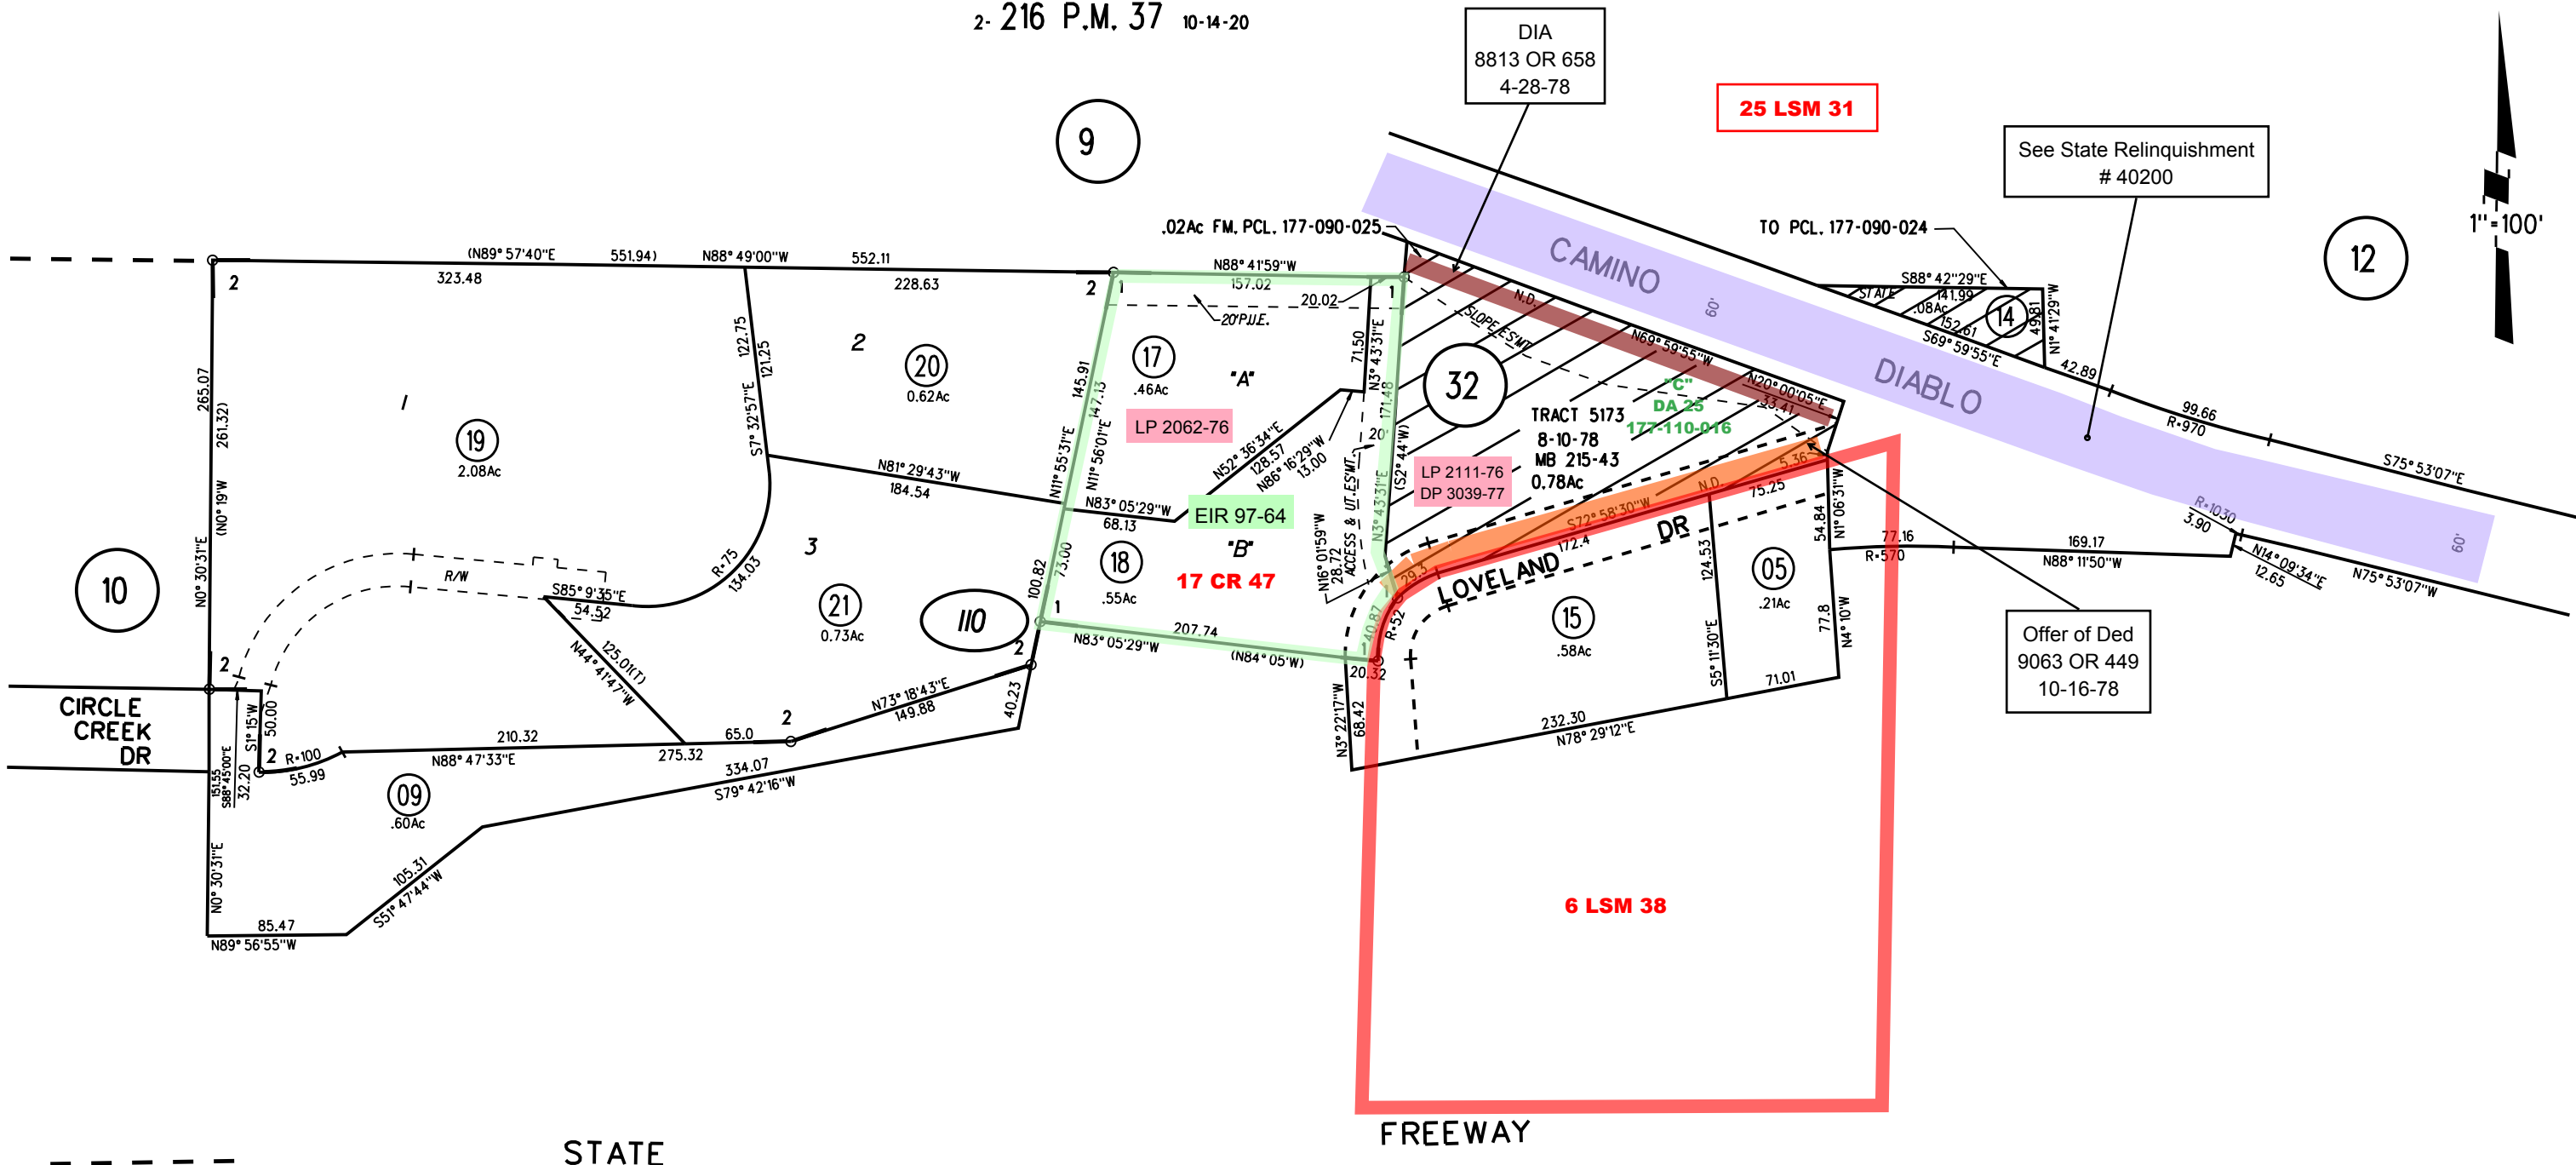

1"=100'

NOTE: THIS MAP WAS PREPARED FOR ASSESSMENT PURPOSES ONLY. NO LIABILITY IS ASSUMED FOR THE ACCURACY OF THE INFORMATION DELINEATED HEREON. ASSESSOR'S PARCELS MAY NOT COMPLY WITH LOCAL LOT SPLIT OR BUILDING SITE ORDINANCES.

P.B.
185

110

216
PM37
10/29/20

3/2/92
ASSESSOR'S MAP
BOOK 177 PAGE 11
10-6-65 CONTRA COSTA COUNTY, CALIF.
Sanborn Date : 26/03/1999