


RANCHO CANADA DEL HAMBRE

- A - STOW'S ADDITION M.B. C-68
- B - COLE'S ADDITION M.B. 5-114
- C - RIALROAD ADDITION M.B. 10-235

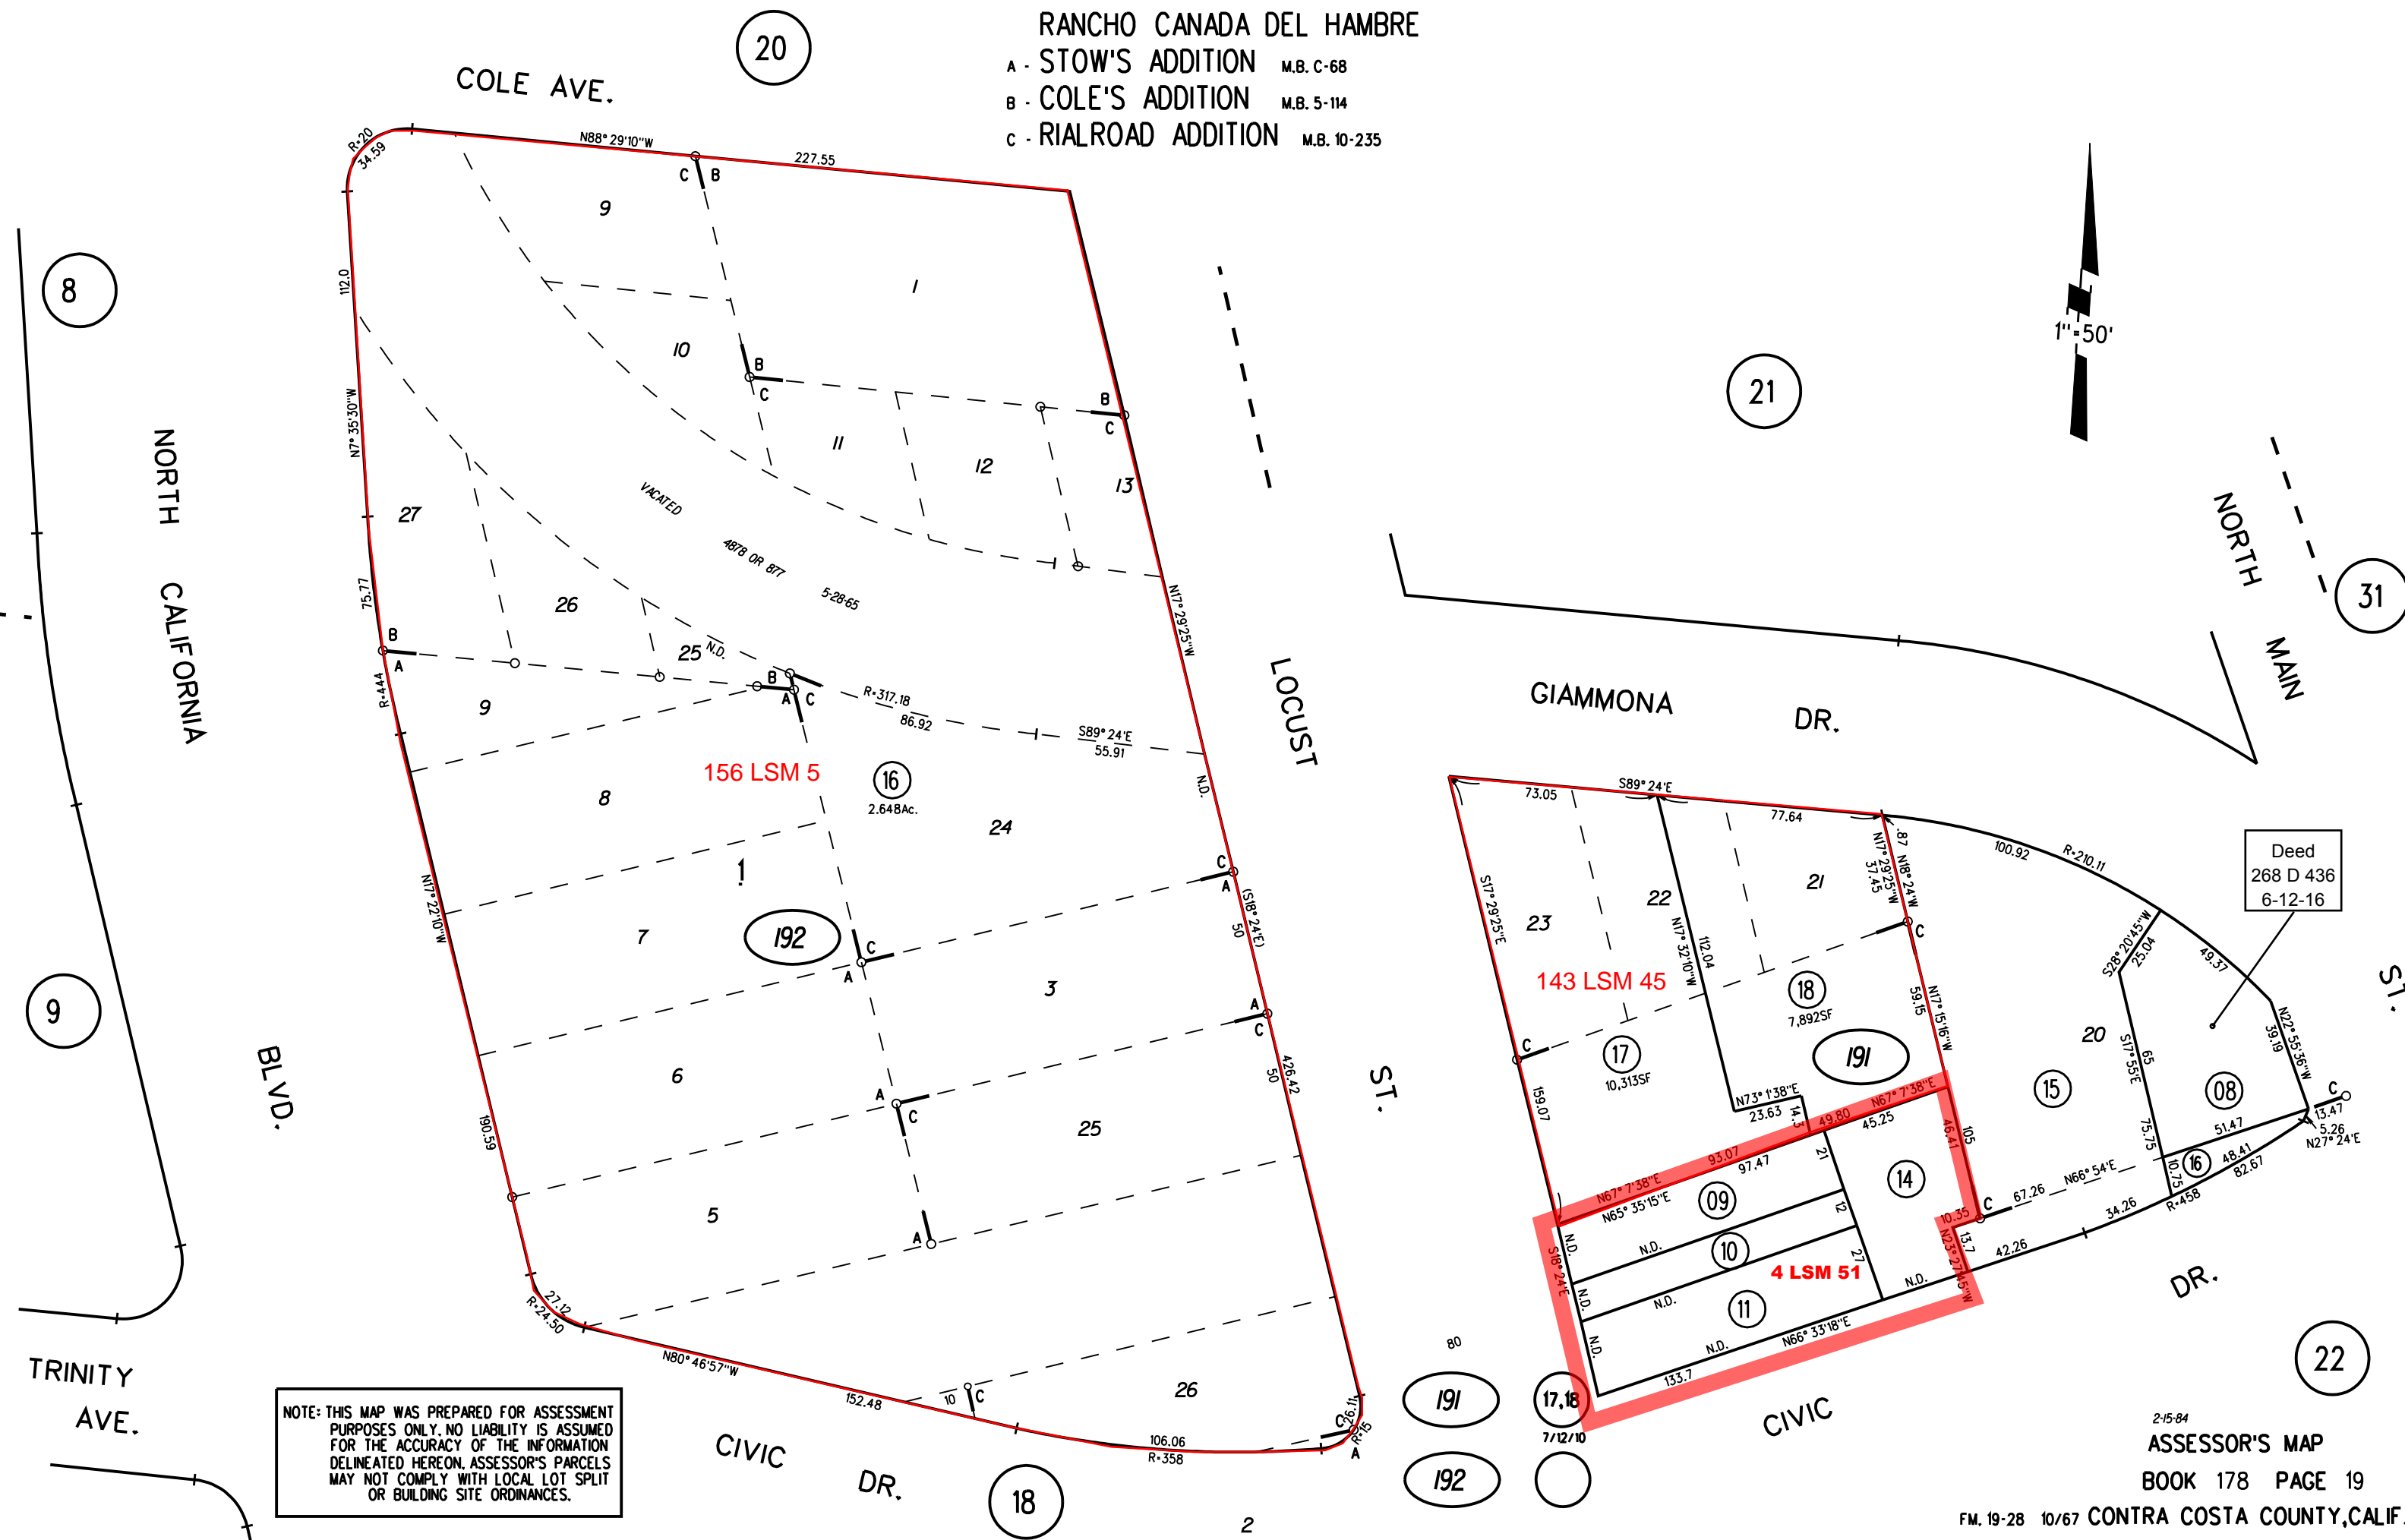

20

21

31

8

9

192

16
2.64Bac.

143 LSM 45

18
7,892SF

191

17
10,313SF

14

09

10

11

4 LSM 51

15

08

22

191

192

17,18
7/12/10

18

NOTE: THIS MAP WAS PREPARED FOR ASSESSMENT PURPOSES ONLY. NO LIABILITY IS ASSUMED FOR THE ACCURACY OF THE INFORMATION DELINEATED HEREON. ASSESSOR'S PARCELS MAY NOT COMPLY WITH LOCAL LOT SPLIT OR BUILDING SITE ORDINANCES.

Deed
268 D 436
6-12-16