


RANCHO SAN MIGUEL

- A - CARMEL COURT MB 40 - 21
- B - TRACT 2249 (THE VILLAGE) MB 60-20
- C - YOAKUM & STOW ADDITION 31-0-78

- 1- 56LSM26 9-27-73
- 2- 112PM3 9-18-94
- 3- 218PM20 12-1-21 (CONDO)

25

29

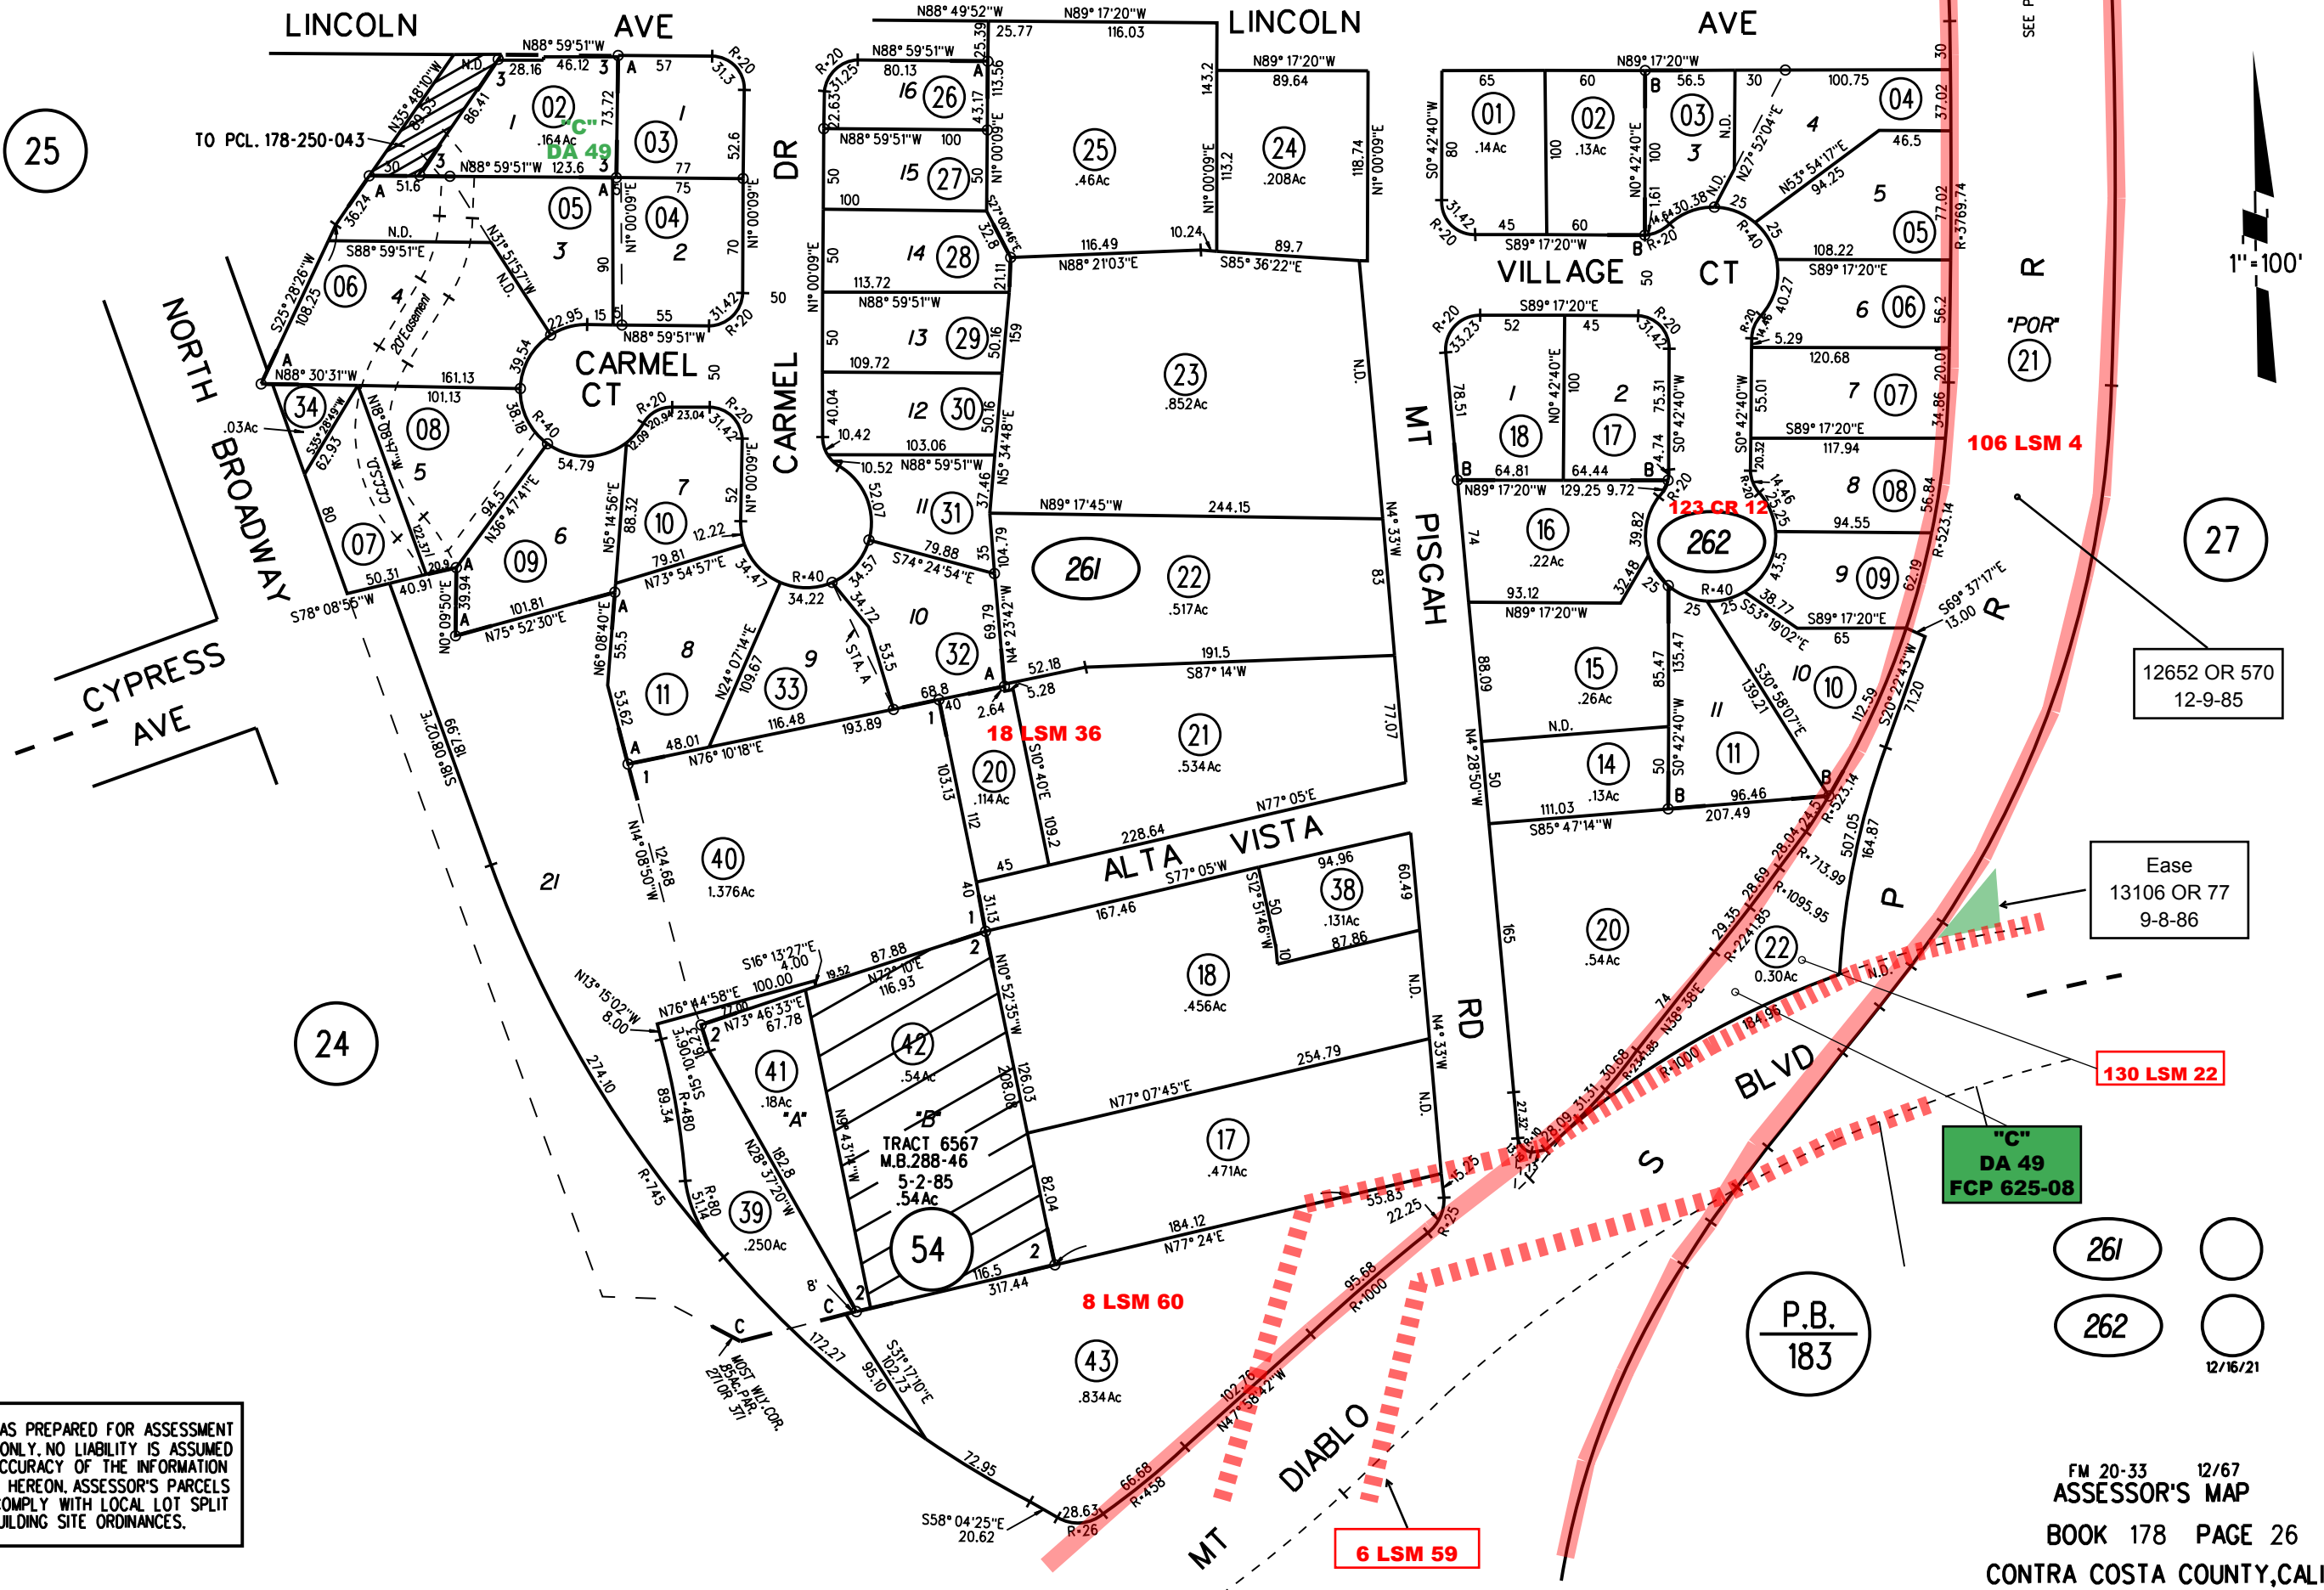

12652 OR 570
12-9-85

Ease
13106 OR 77
9-8-86

130 LSM 22

"C"
DA 49
FCP 625-08

261
262
12/16/21

NOTE: THIS MAP WAS PREPARED FOR ASSESSMENT PURPOSES ONLY. NO LIABILITY IS ASSUMED FOR THE ACCURACY OF THE INFORMATION DELINEATED HEREON. ASSESSOR'S PARCELS MAY NOT COMPLY WITH LOCAL LOT SPLIT OR BUILDING SITE ORDINANCES.