


LOTS 14-22 & 38-64 INDIAN VALLEY PORTAL MB 37-9&10

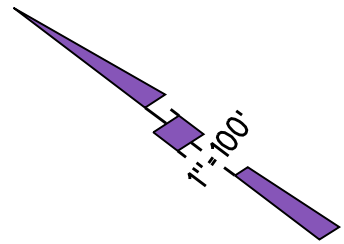

BK
140

Q.C. Deed
7246 or 761
6-11-74

BK
173

YGNACIO VALLEY RD.

LP 196-71

CRAGMONT COURT

HOMESTEAD AVE.


CRAGMONT DRIVE

LAKEWOOD RD.

MARSHALL DRIVE

NOTE: THIS MAP WAS PREPARED FOR ASSESSMENT PURPOSES ONLY. NO LIABILITY IS ASSUMED FOR THE ACCURACY OF THE INFORMATION DELINEATED HEREON. ASSESSOR'S PARCELS MAY NOT COMPLY WITH LOCAL LOT SPLIT OR BUILDING SITE ORDINANCES.

BL 1958
ASSESSOR'S MAP
BOOK 179 PAGE 14
CONTRA COSTA COUNTY, CALIF.

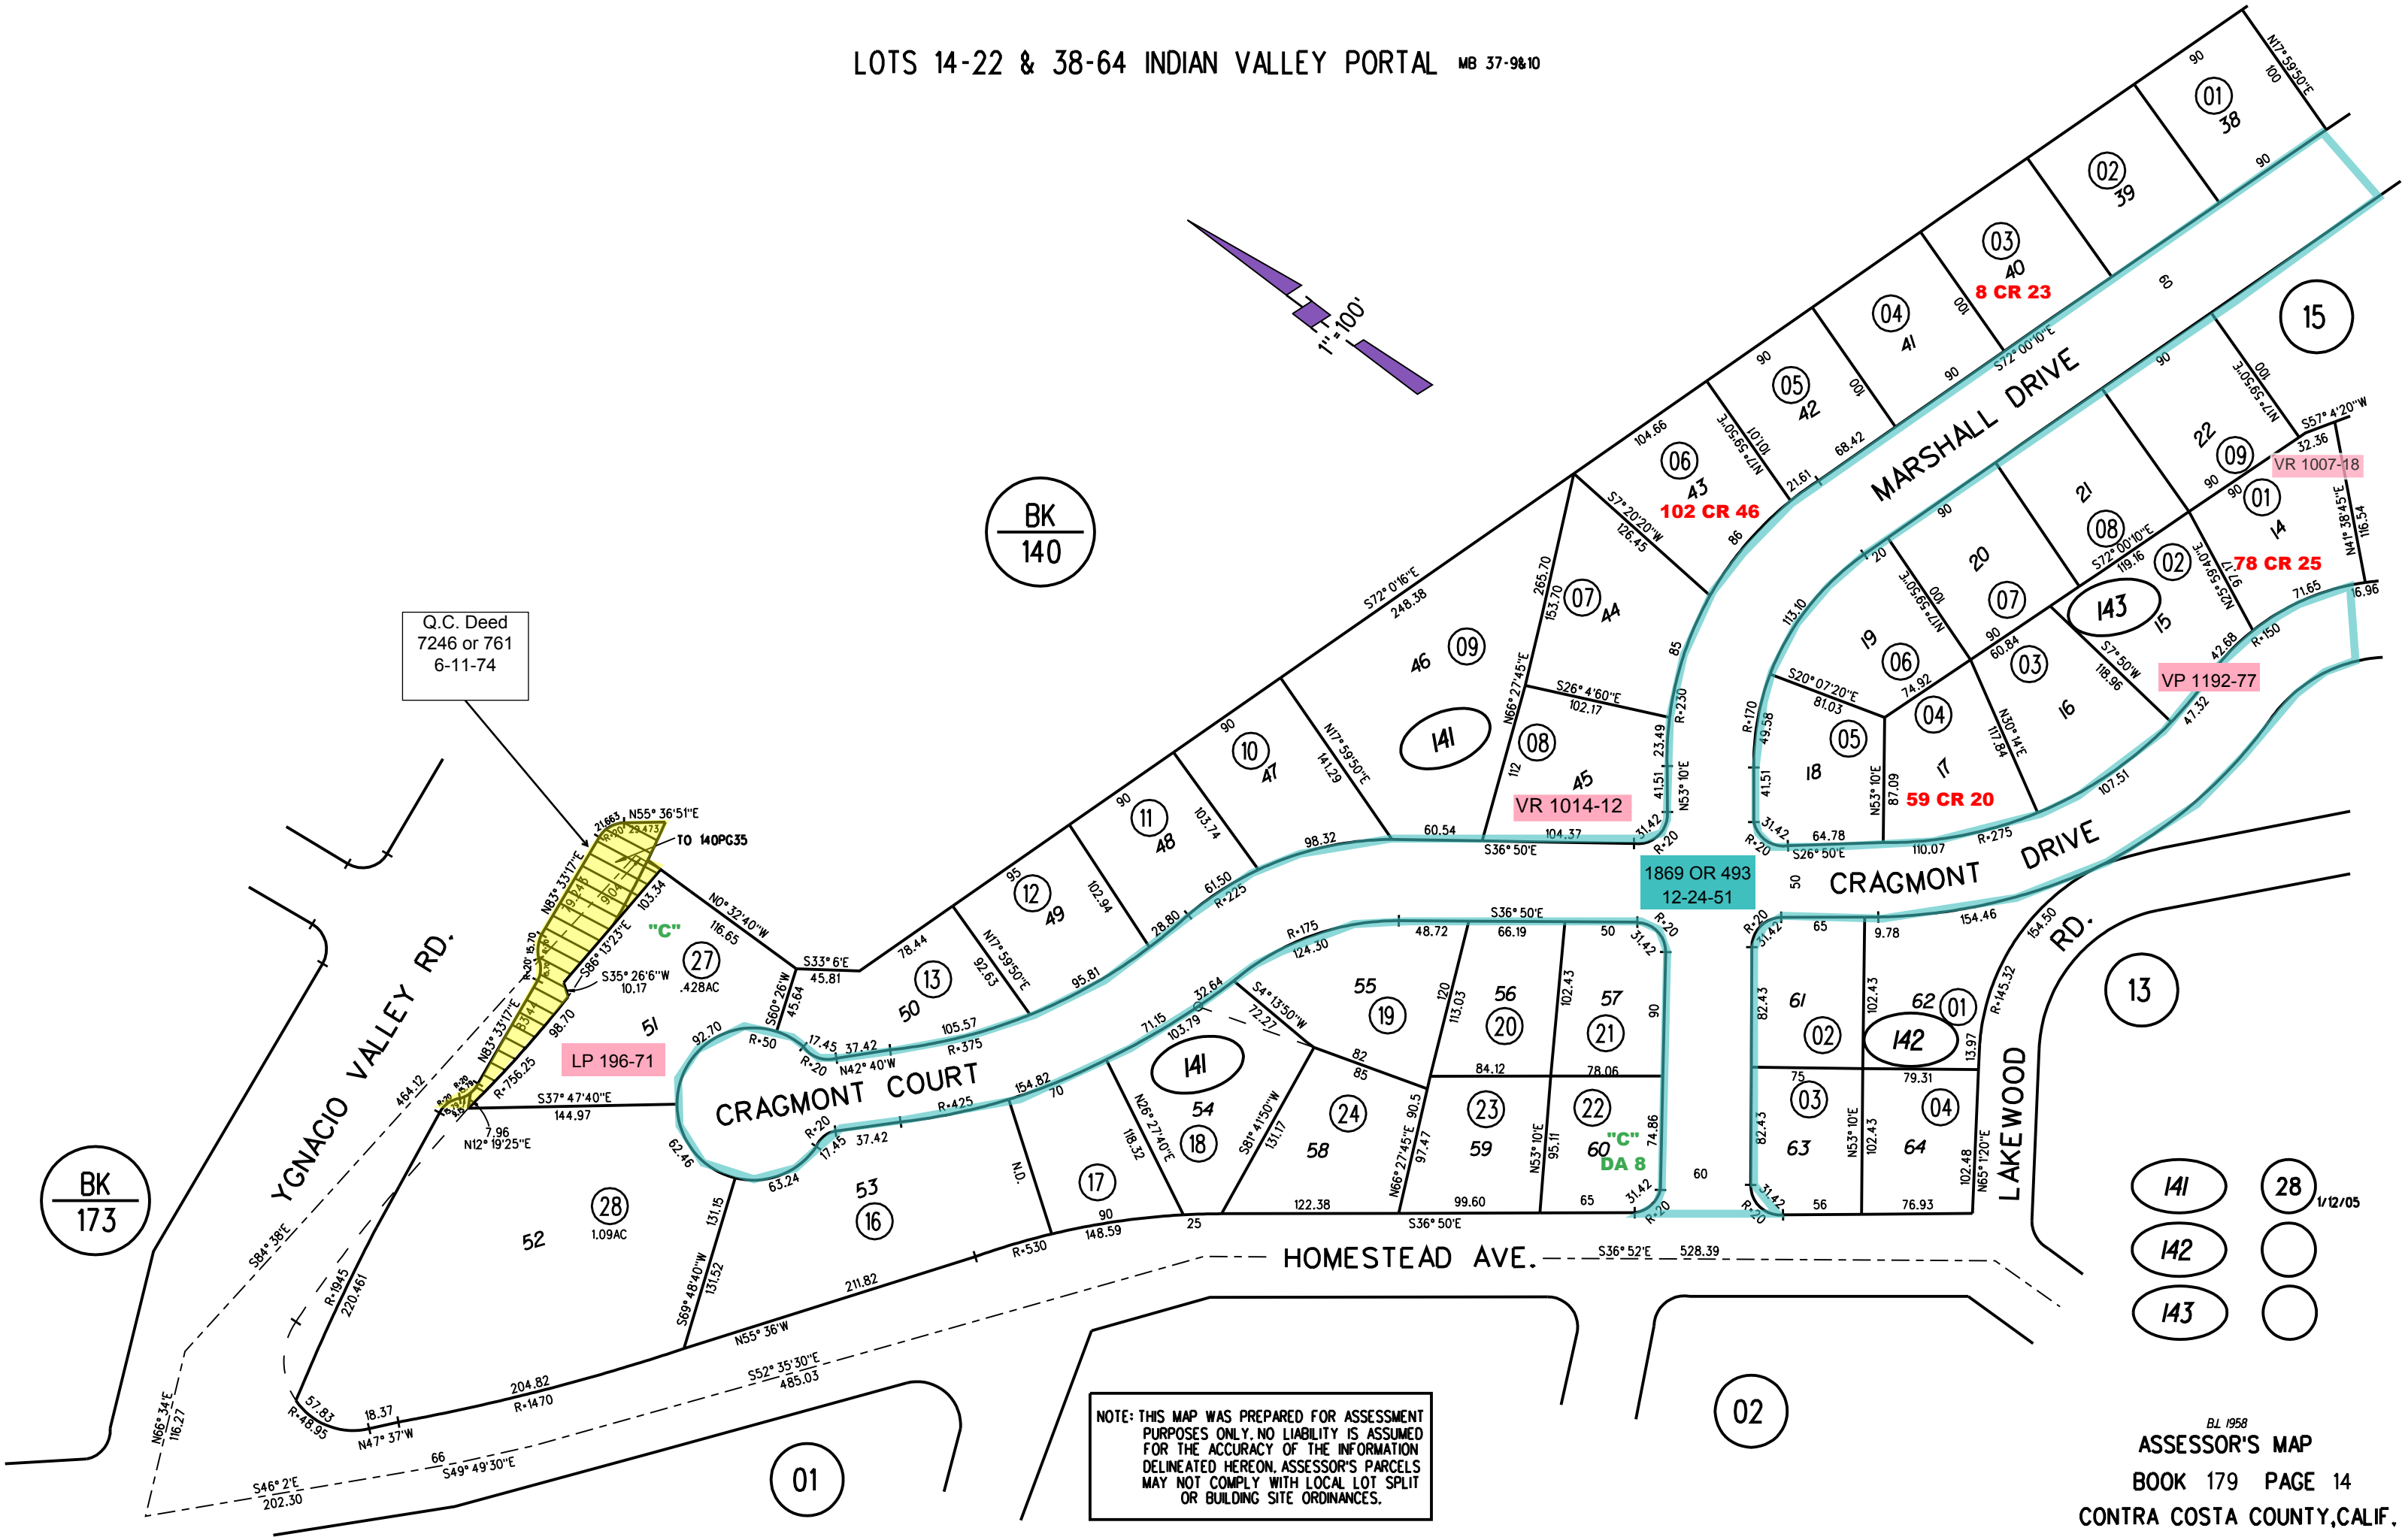

- 141
- 142
- 143
- 28 1/12/05