
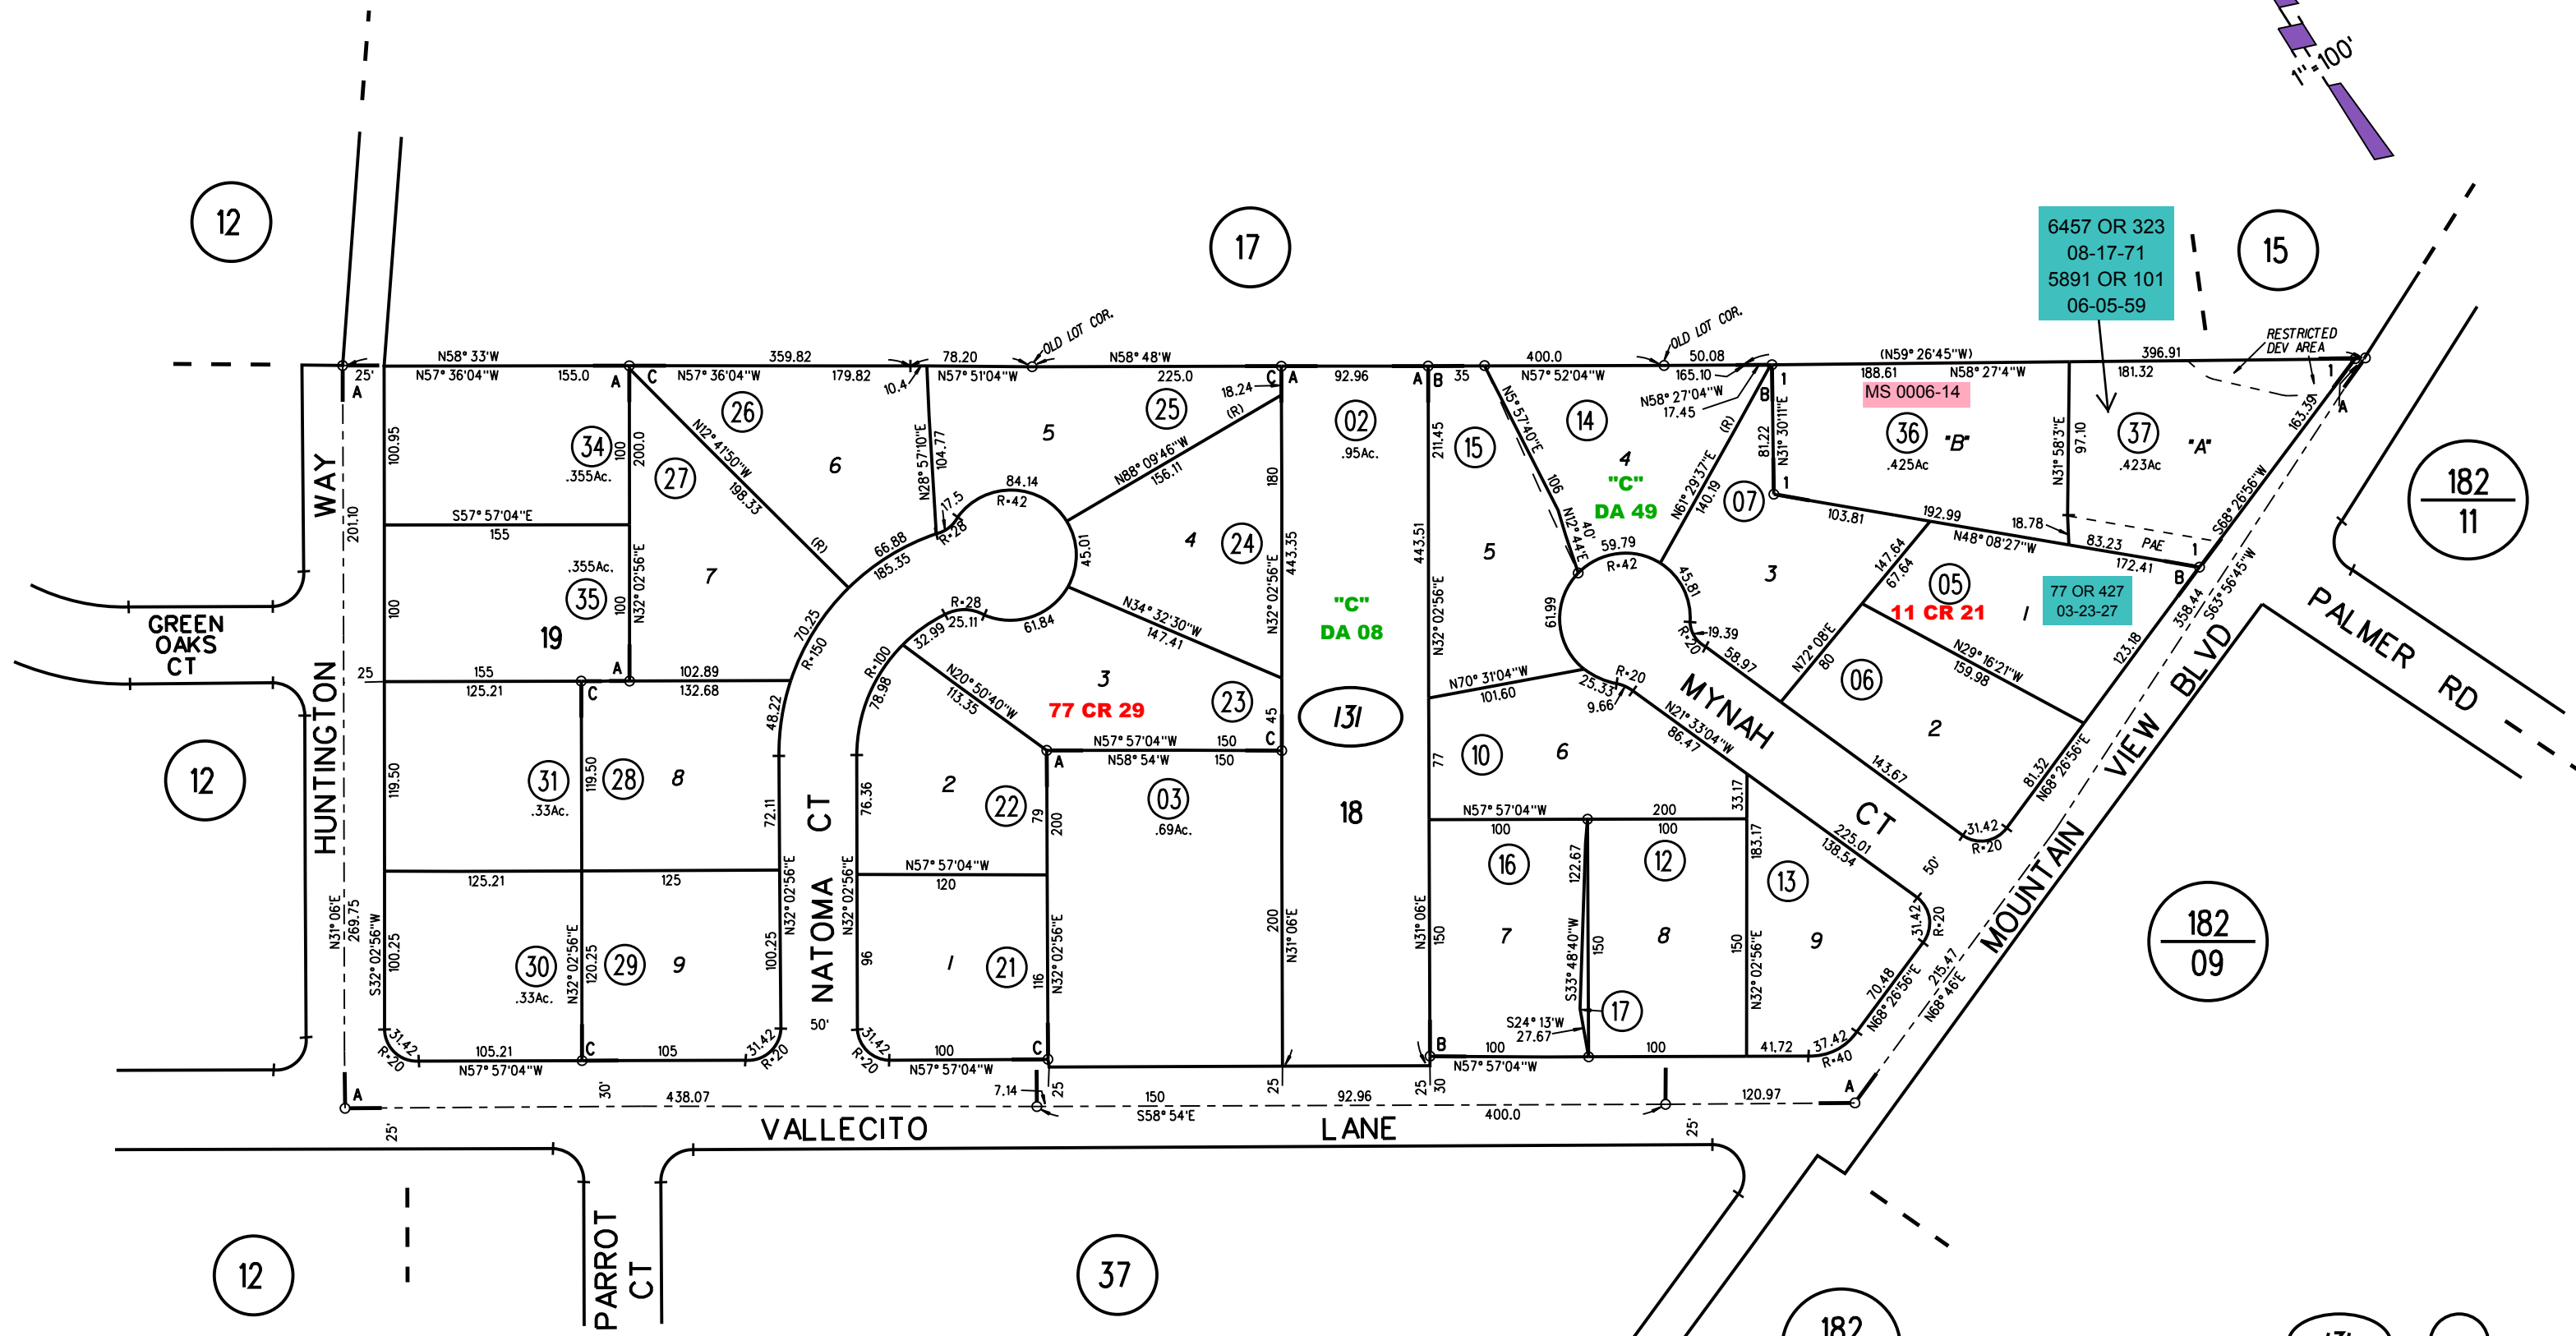


A- NORRIS ADD'N TO WALNUT HEIGHTS M.B. 7-174

1- 212PM7 1-5-17

B- TRACT 2621 (POLLY ACRES) M.B. 70-13

C- TRACT 3121 M.B.93-46

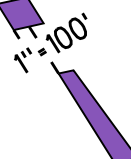

NOTE: THIS MAP WAS PREPARED FOR ASSESSMENT PURPOSES ONLY. NO LIABILITY IS ASSUMED FOR THE ACCURACY OF THE INFORMATION DELINEATED HEREON. ASSESSOR'S PARCELS MAY NOT COMPLY WITH LOCAL LOT SPLIT OR BUILDING SITE ORDINANCES.

131 36.37
7/25/17

3-31-77 E.F.H.
ASSESSOR'S MAP
BOOK 180 PAGE 13
CONTRA COSTA COUNTY, CALIF.

Sanborn Date : 26/03/1999