
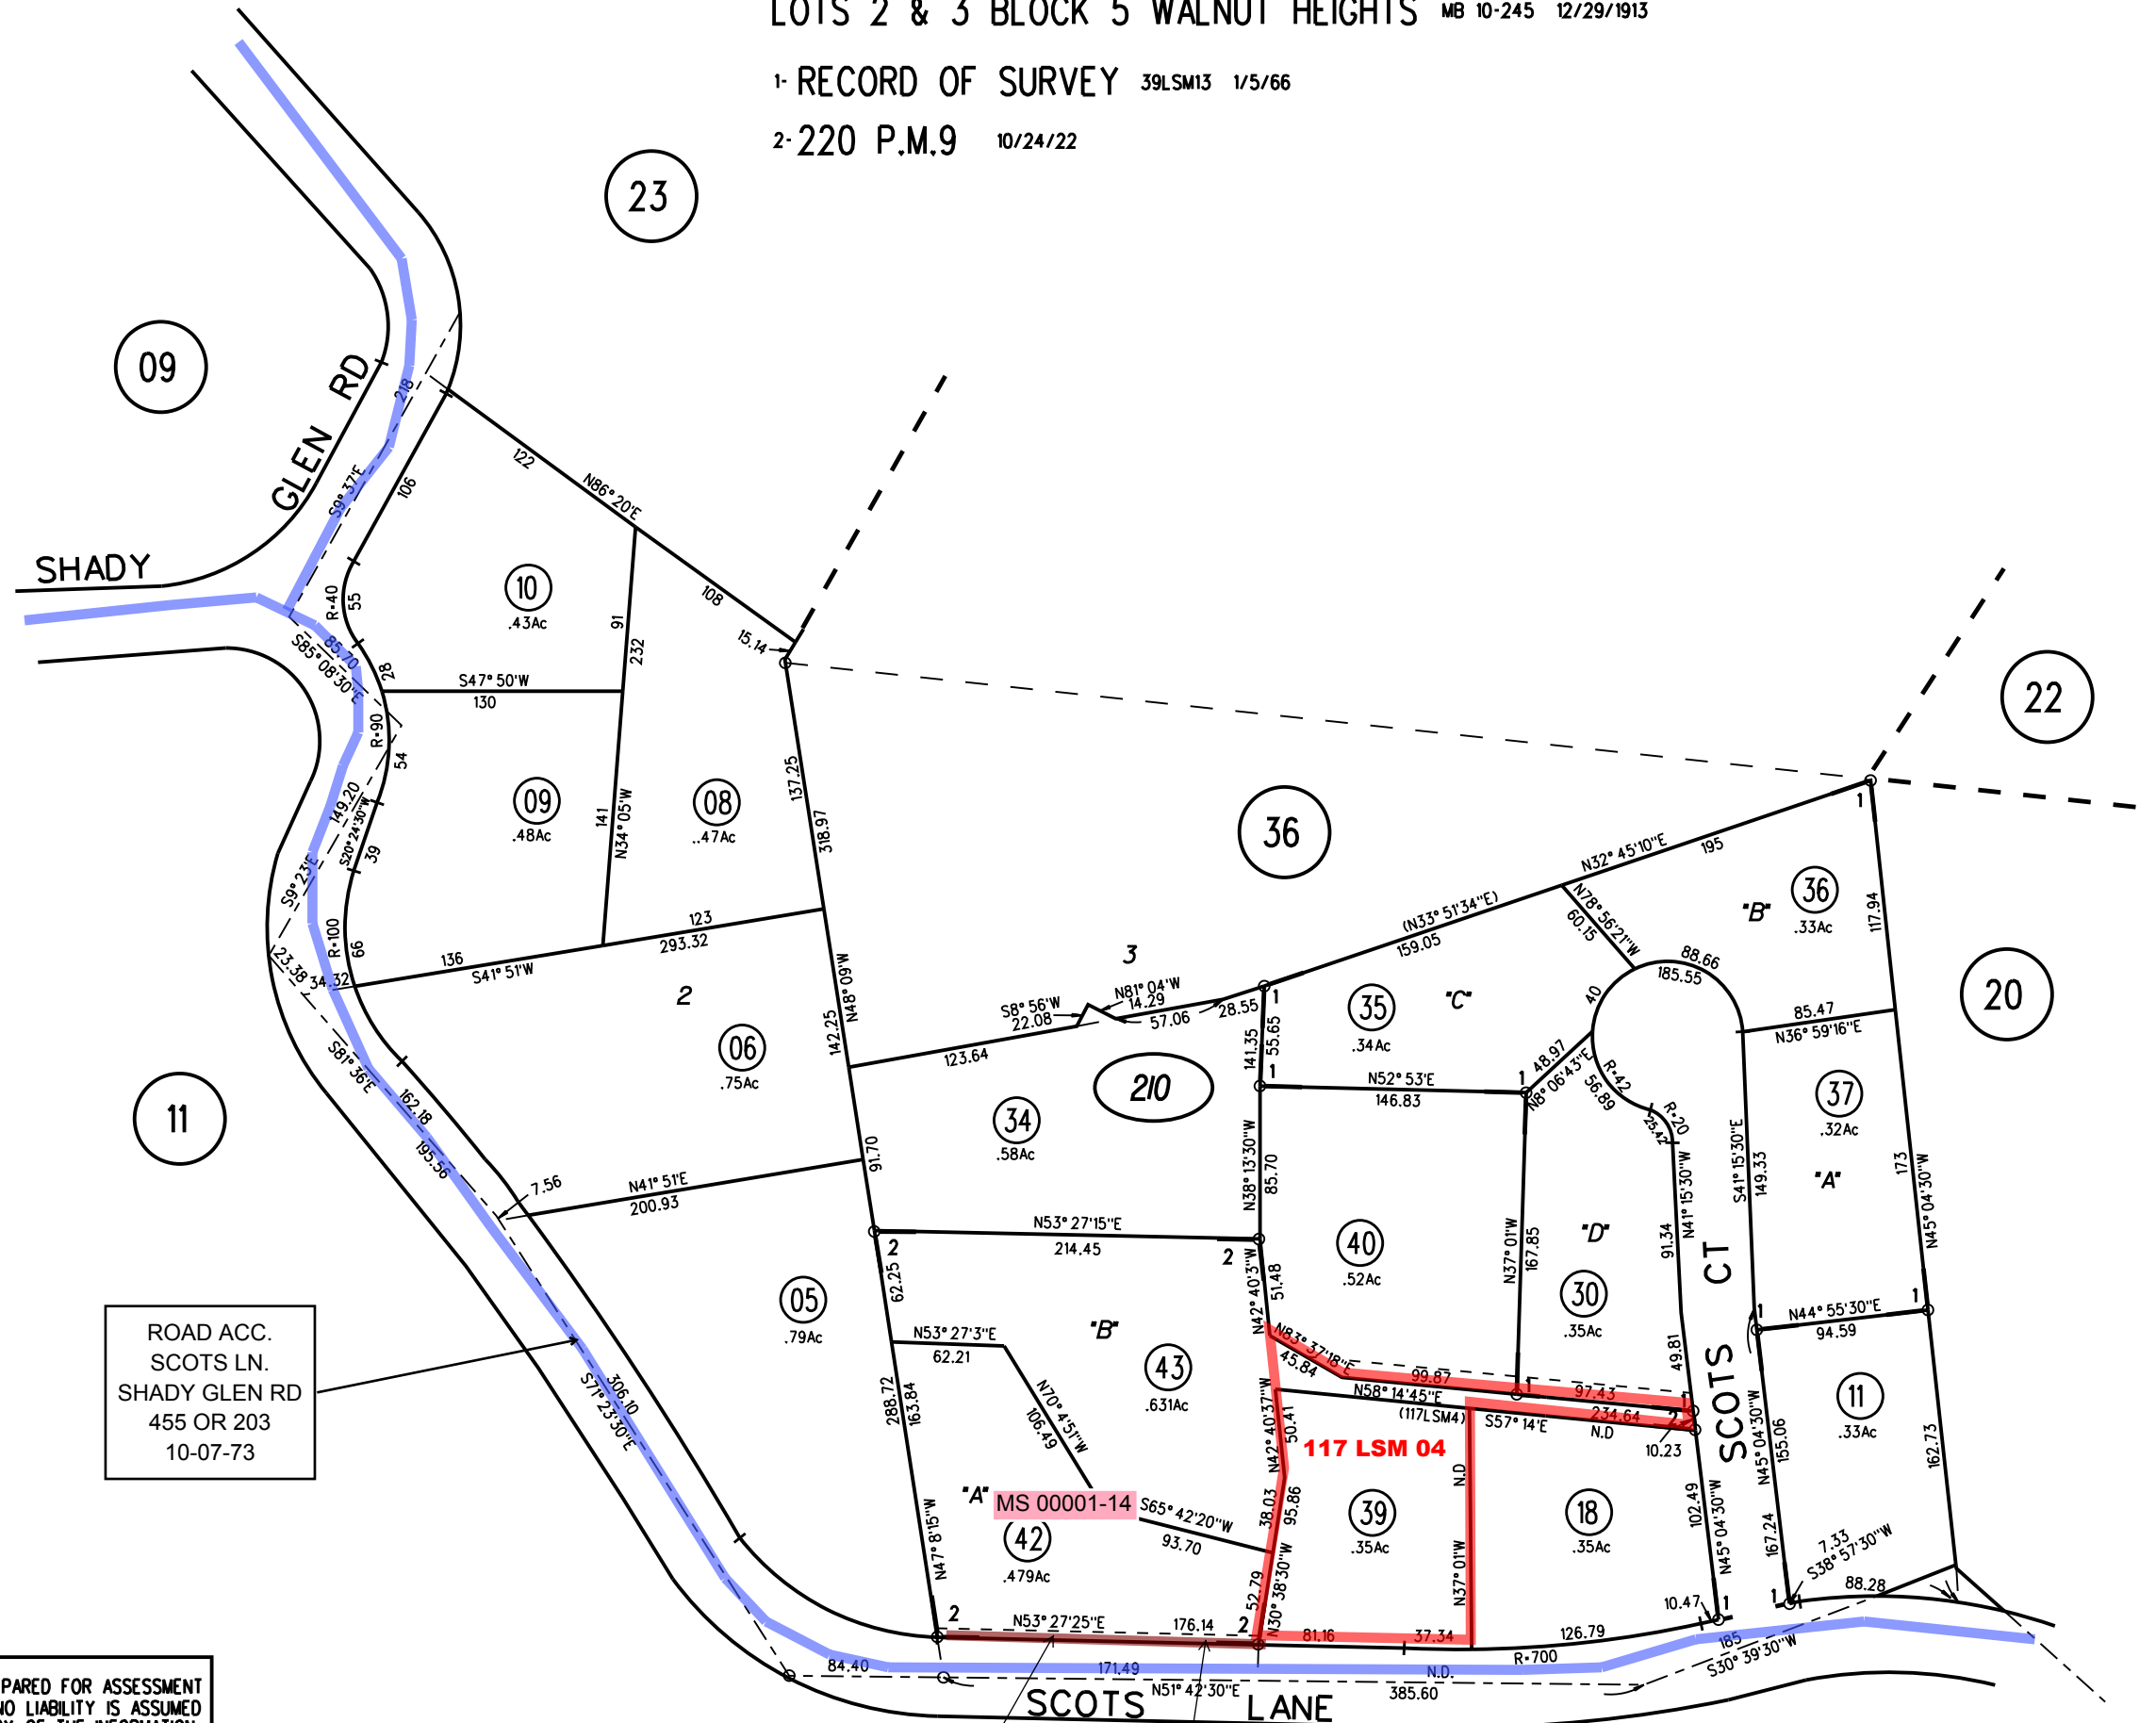


LOTS 2 & 3 BLOCK 5 WALNUT HEIGHTS MB 10-245 12/29/1913

1- RECORD OF SURVEY 39LSM13 1/5/66

2- 220 P.M.9 10/24/22

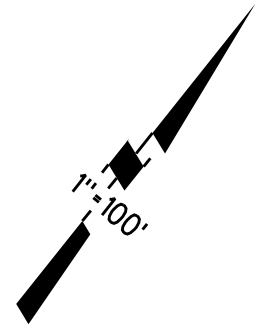

ROAD ACC.  
SCOTS LN.  
SHADY GLEN RD  
455 OR 203  
10-07-73

NOTE: THIS MAP WAS PREPARED FOR ASSESSMENT PURPOSES ONLY. NO LIABILITY IS ASSUMED FOR THE ACCURACY OF THE INFORMATION DELINEATED HEREON. ASSESSOR'S PARCELS MAY NOT COMPLY WITH LOCAL LOT SPLIT OR BUILDING SITE ORDINANCES.

DIA  
2022-0165413  
10/24/2022

off. of ded.  
2022-06165412  
10/24/2022

210

220  
P.M.9

11/15/22