

# BLOCK G & H WALNUT HEIGHTS


M.B.10-245

NOTE: THIS MAP WAS PREPARED FOR ASSESSMENT PURPOSES ONLY. NO LIABILITY IS ASSUMED FOR THE ACCURACY OF THE INFO DELINEATED HEREON. ASSESSOR'S MAY NOT COMPLY WITH LOCAL LG OR BUILDING SITE ORDINANCE

DED.  
6680 OR 579  
06-22-72

17 LSM 02

OFF. DED.  
8579 OR 98  
11-04-77

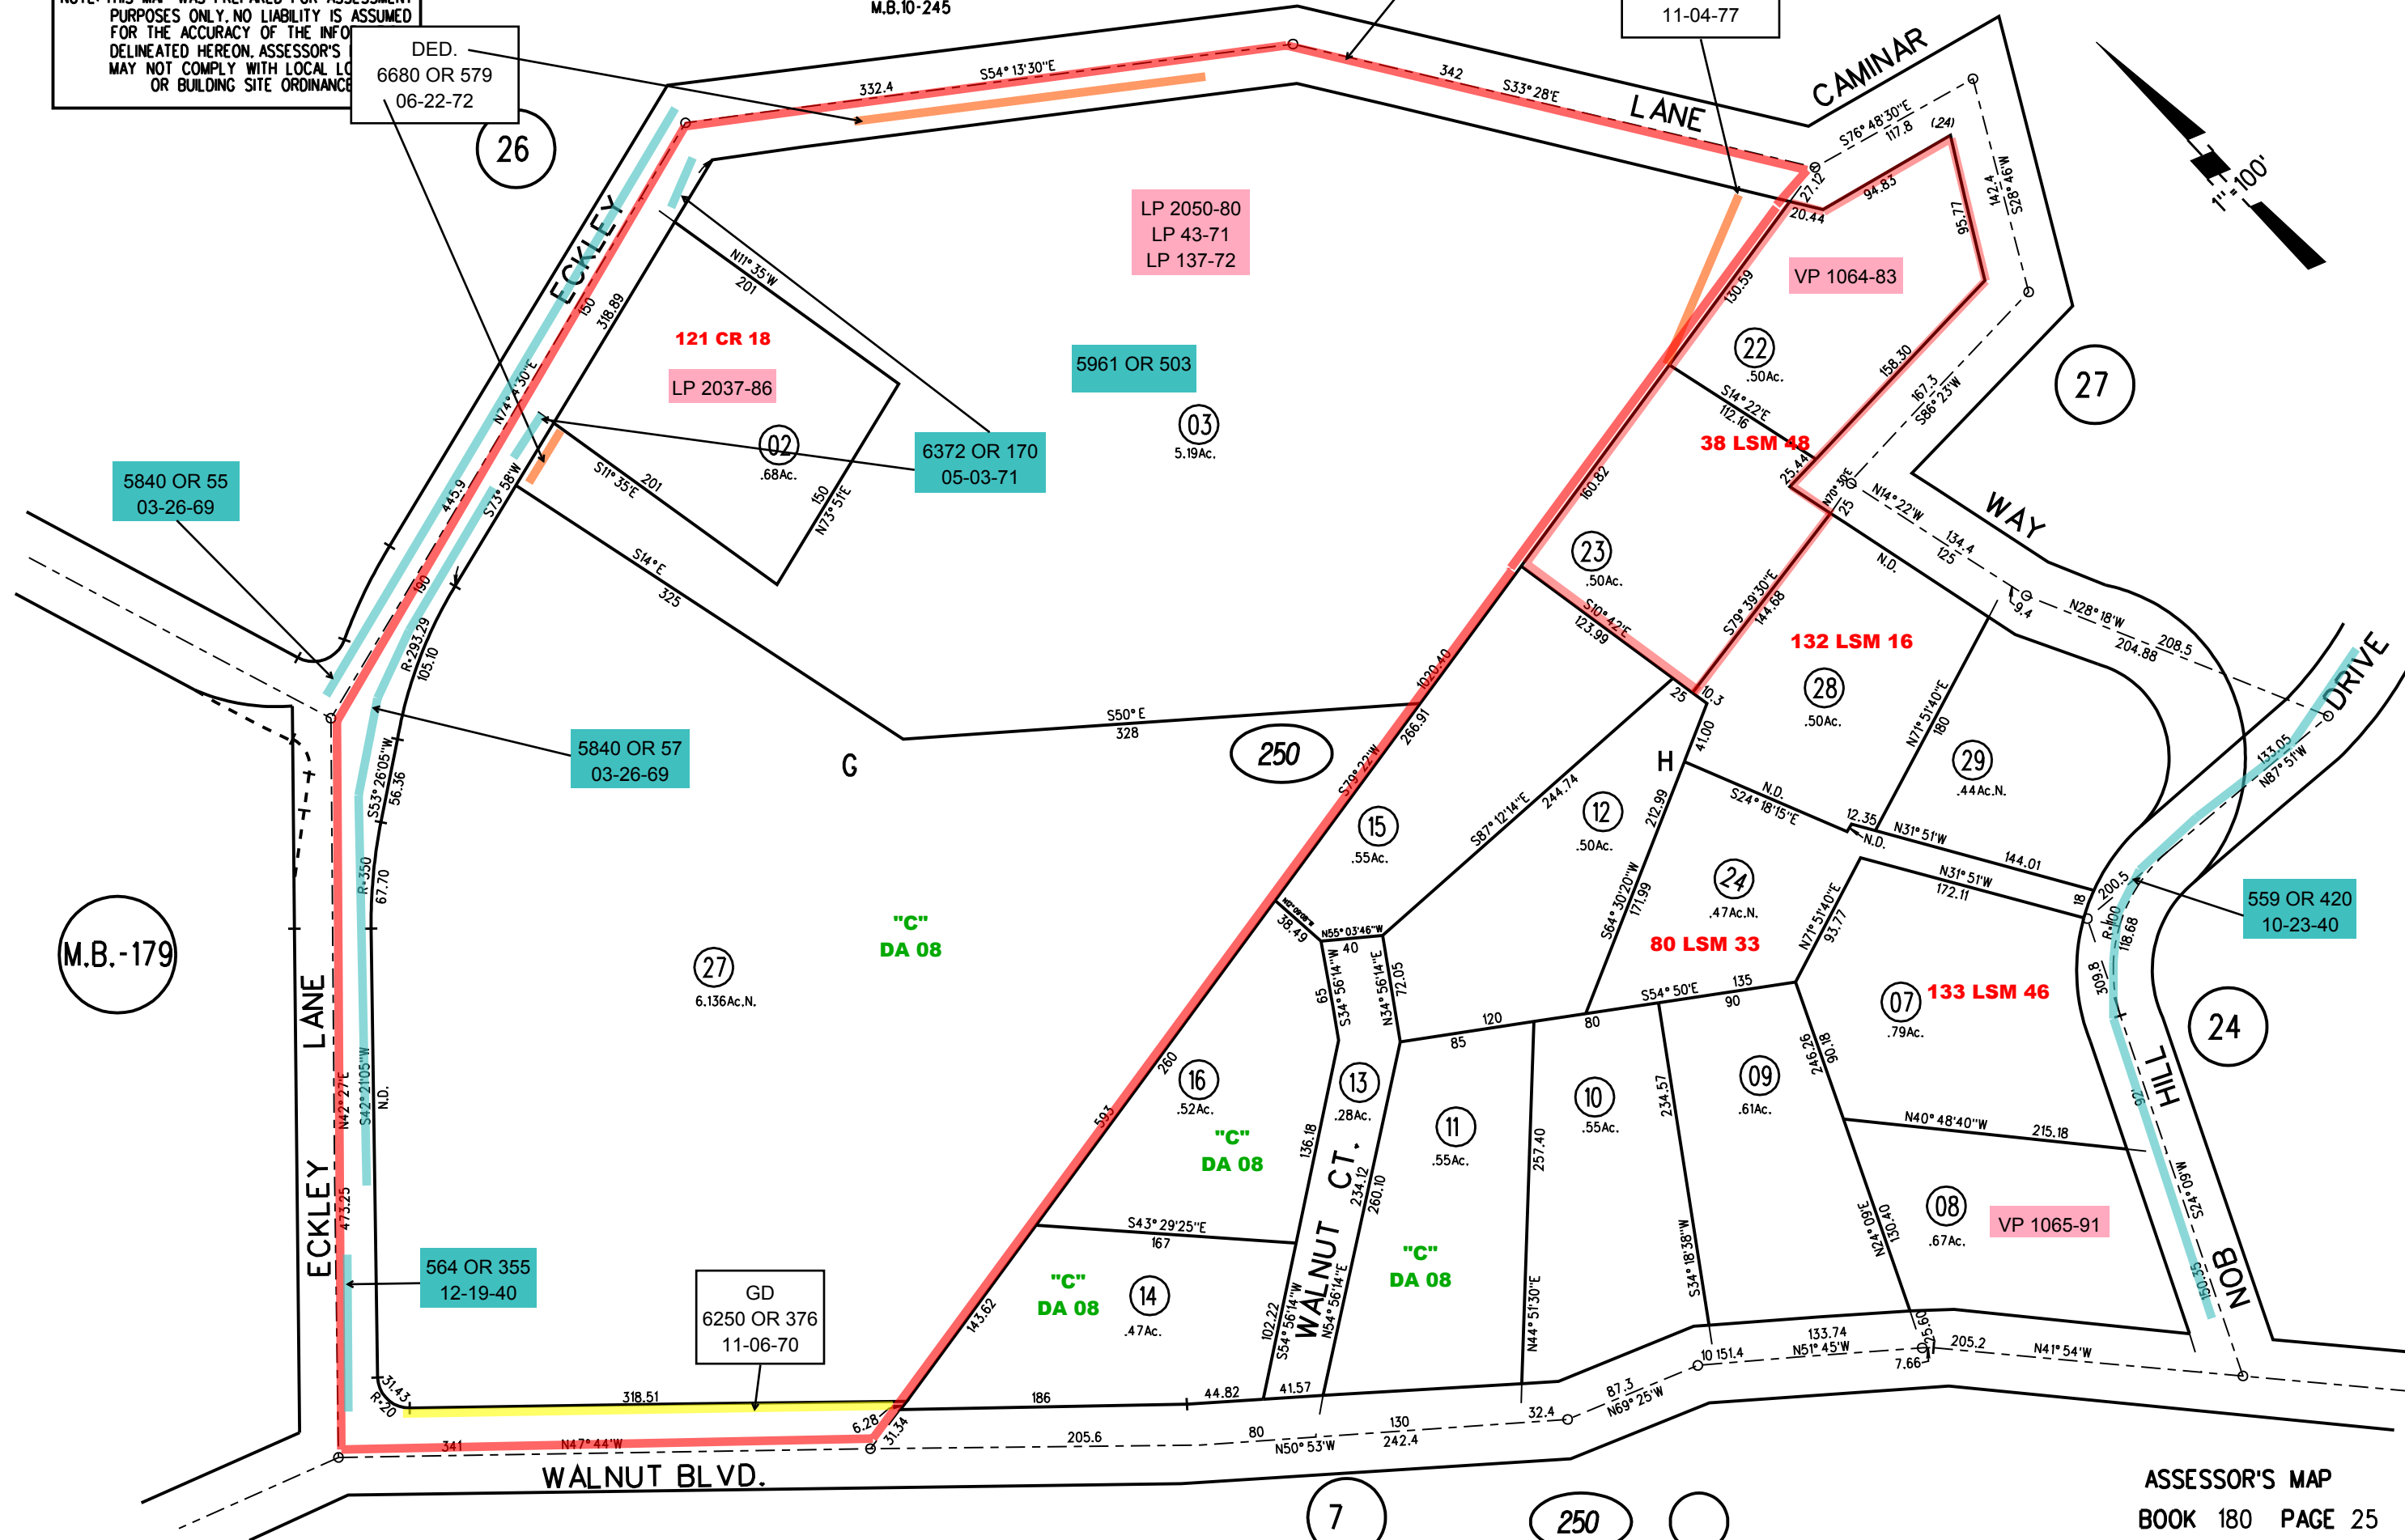

5840 OR 55  
03-26-69

5840 OR 57  
03-26-69

21 CR 18  
LP 2037-86

6372 OR 170  
05-03-71

5961 OR 503

03  
5.19Ac.

VP 1064-83

38 LSM 48

132 LSM 16

80 LSM 33

133 LSM 46

559 OR 420  
10-23-40

VP 1065-91

GD  
6250 OR 376  
11-06-70

14  
.47Ac.

16  
.52Ac.

13  
.28Ac.

11  
.55Ac.

10  
.55Ac.

09  
.61Ac.

08  
.67Ac.

07  
.79Ac.

24  
.47Ac.N.

28  
.50Ac.

23  
.50Ac.

22  
.50Ac.

26

27

250

24

M.B.-179