

TOWN OF WALNUT CREEK
 A - RANCHO JUANITA M.B. 2-42 12-30-1909
 1- POR 25PM42 12-20-72
~~2- 27PM50 5-15-73~~
 3- POR 28PM18 5-30-73

BYPASS CHANNEL
 12652 OR 570


142 LSM 34
 WHOLE PAGE

EASE.
 6329 OR 401 03-03-71
 6365 OR 475 04-22-71
 6519 OR 448 11-12-71
 6399 OR 130 06-07-71 QD
 6330 OR 45 03-04-71

EASE
 6347 OR 155
 03-29-71

PERMIT CONST.
 13961 OR 678
 10-15-87

NOTE: THIS MAP WAS PREPARED FOR ASSESSMENT PURPOSES ONLY. NO LIABILITY IS ASSUMED FOR THE ACCURACY OF THE INFORMATION DELINEATED HEREON. ASSESSOR'S PARCELS MAY NOT COMPLY WITH LOCAL LOT SPLIT OR BUILDING SITE ORDINANCES.

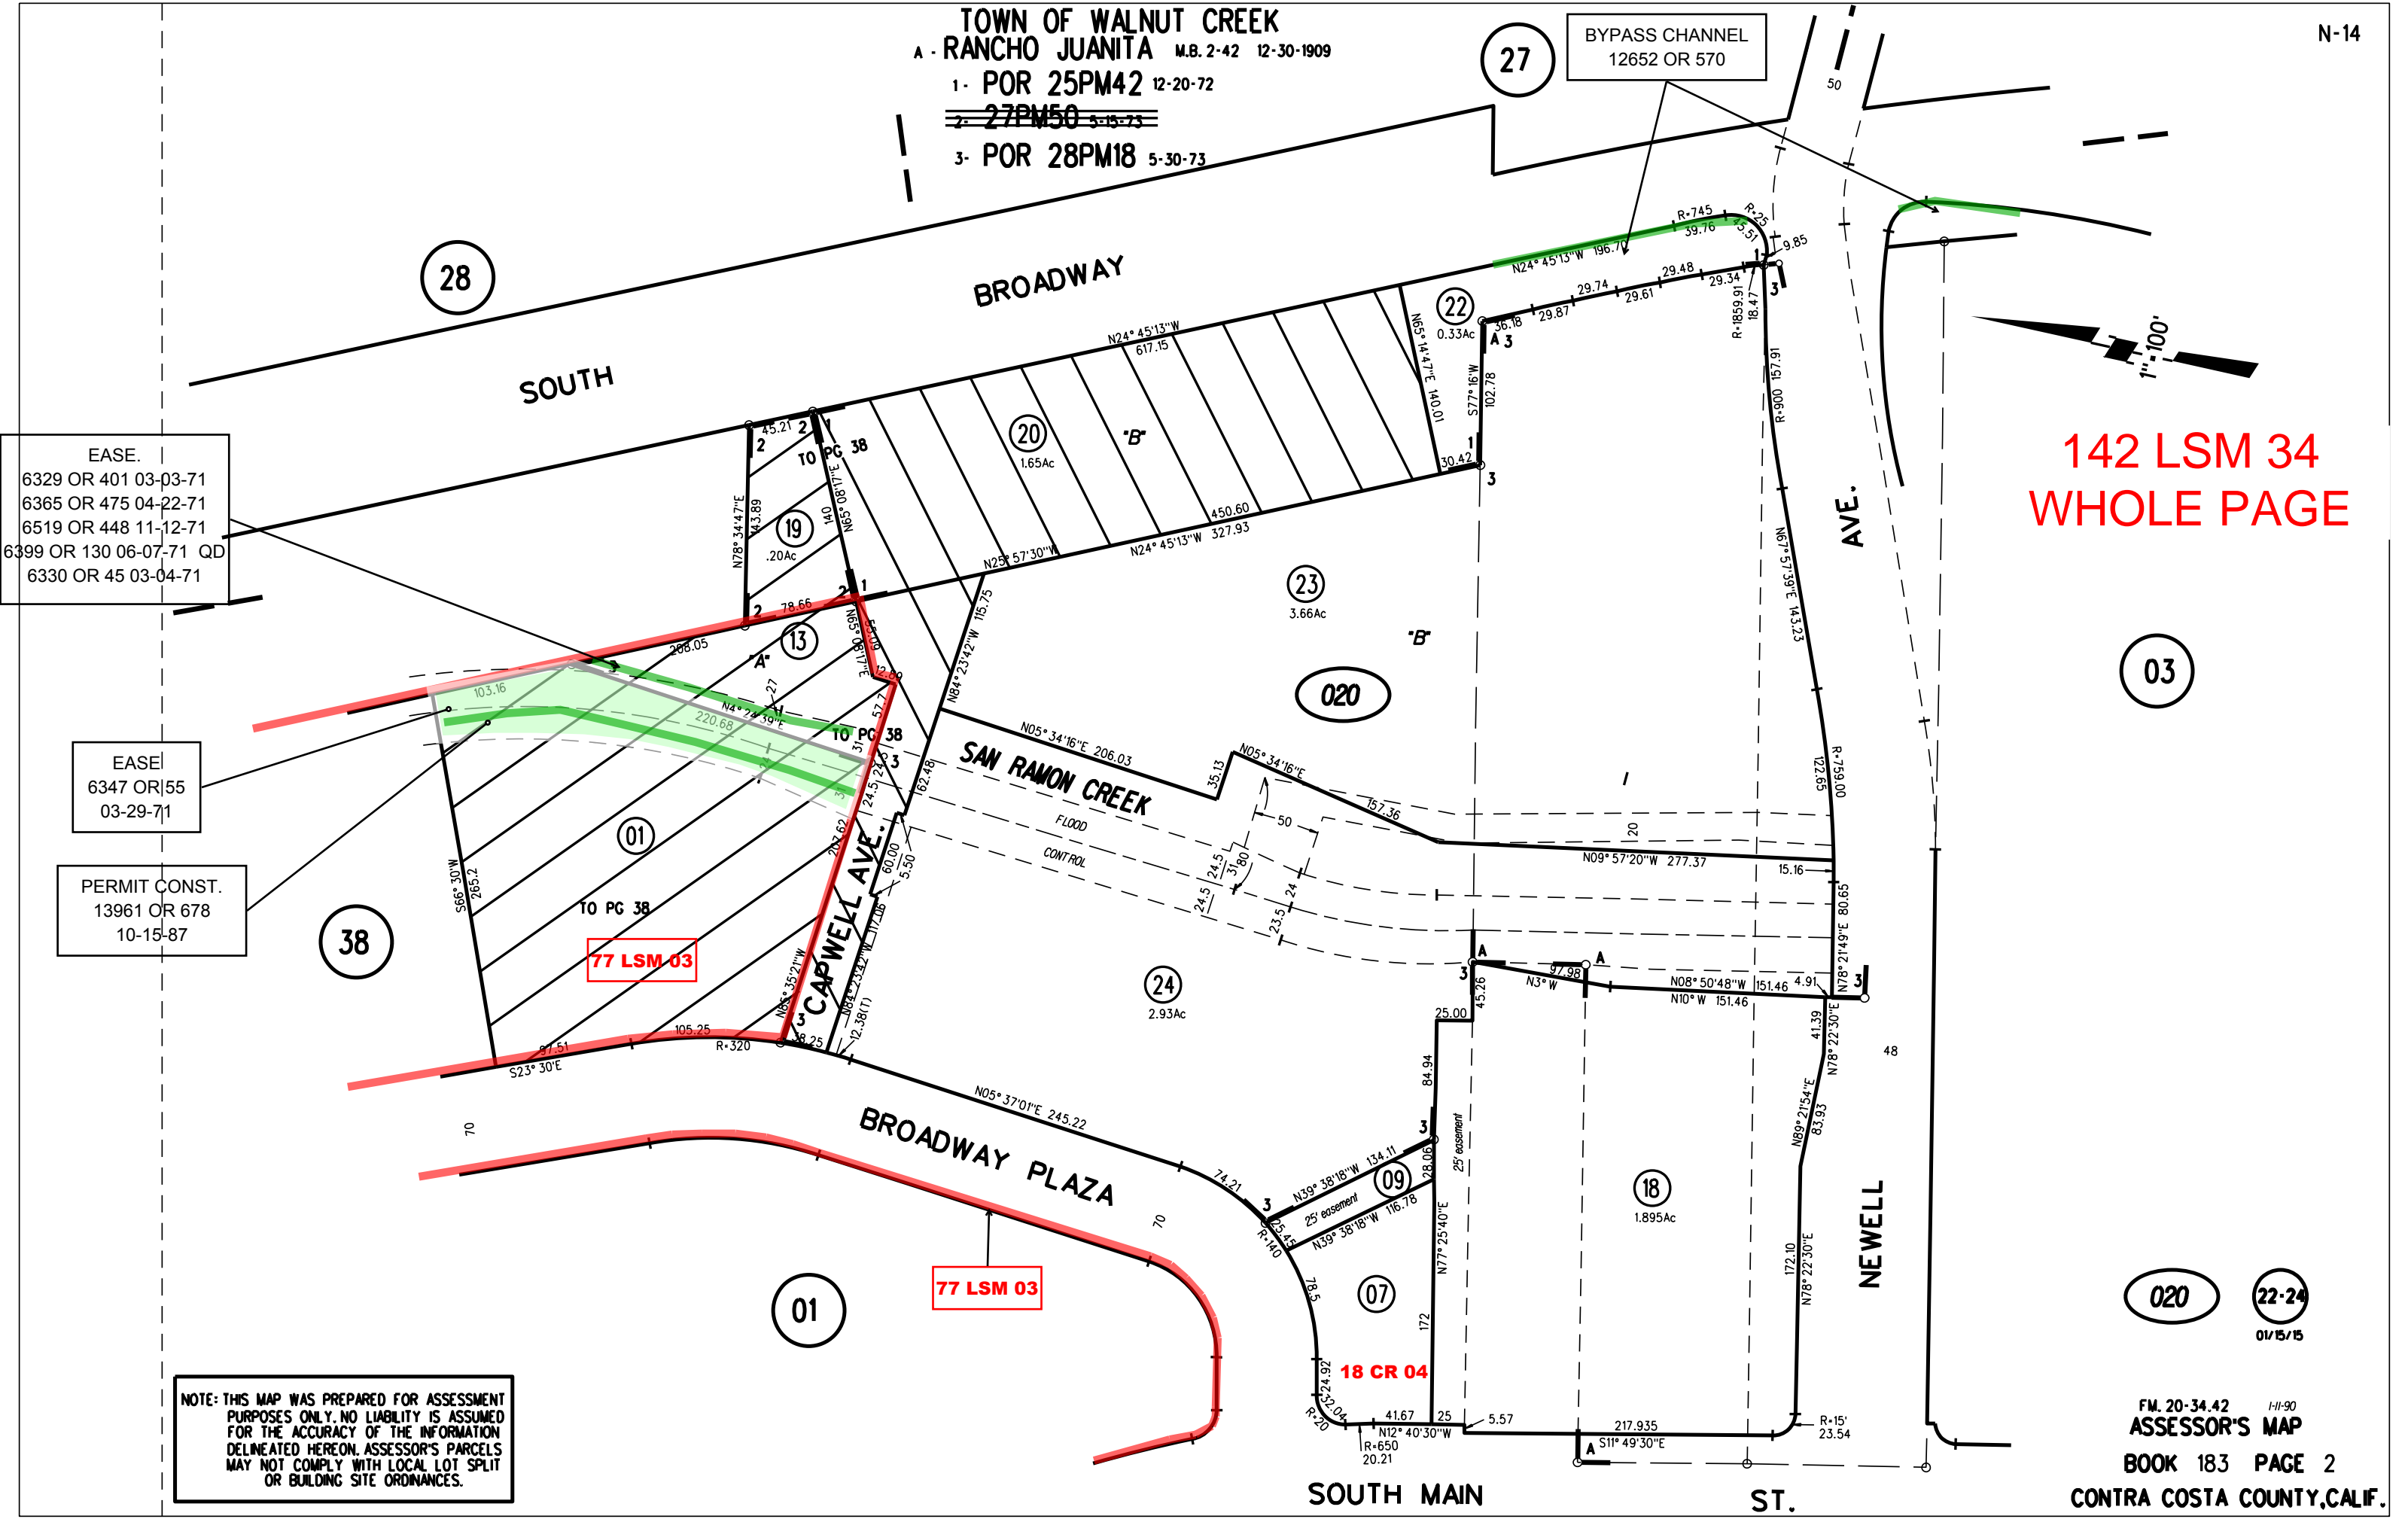

020 22-24
 01/15/15