
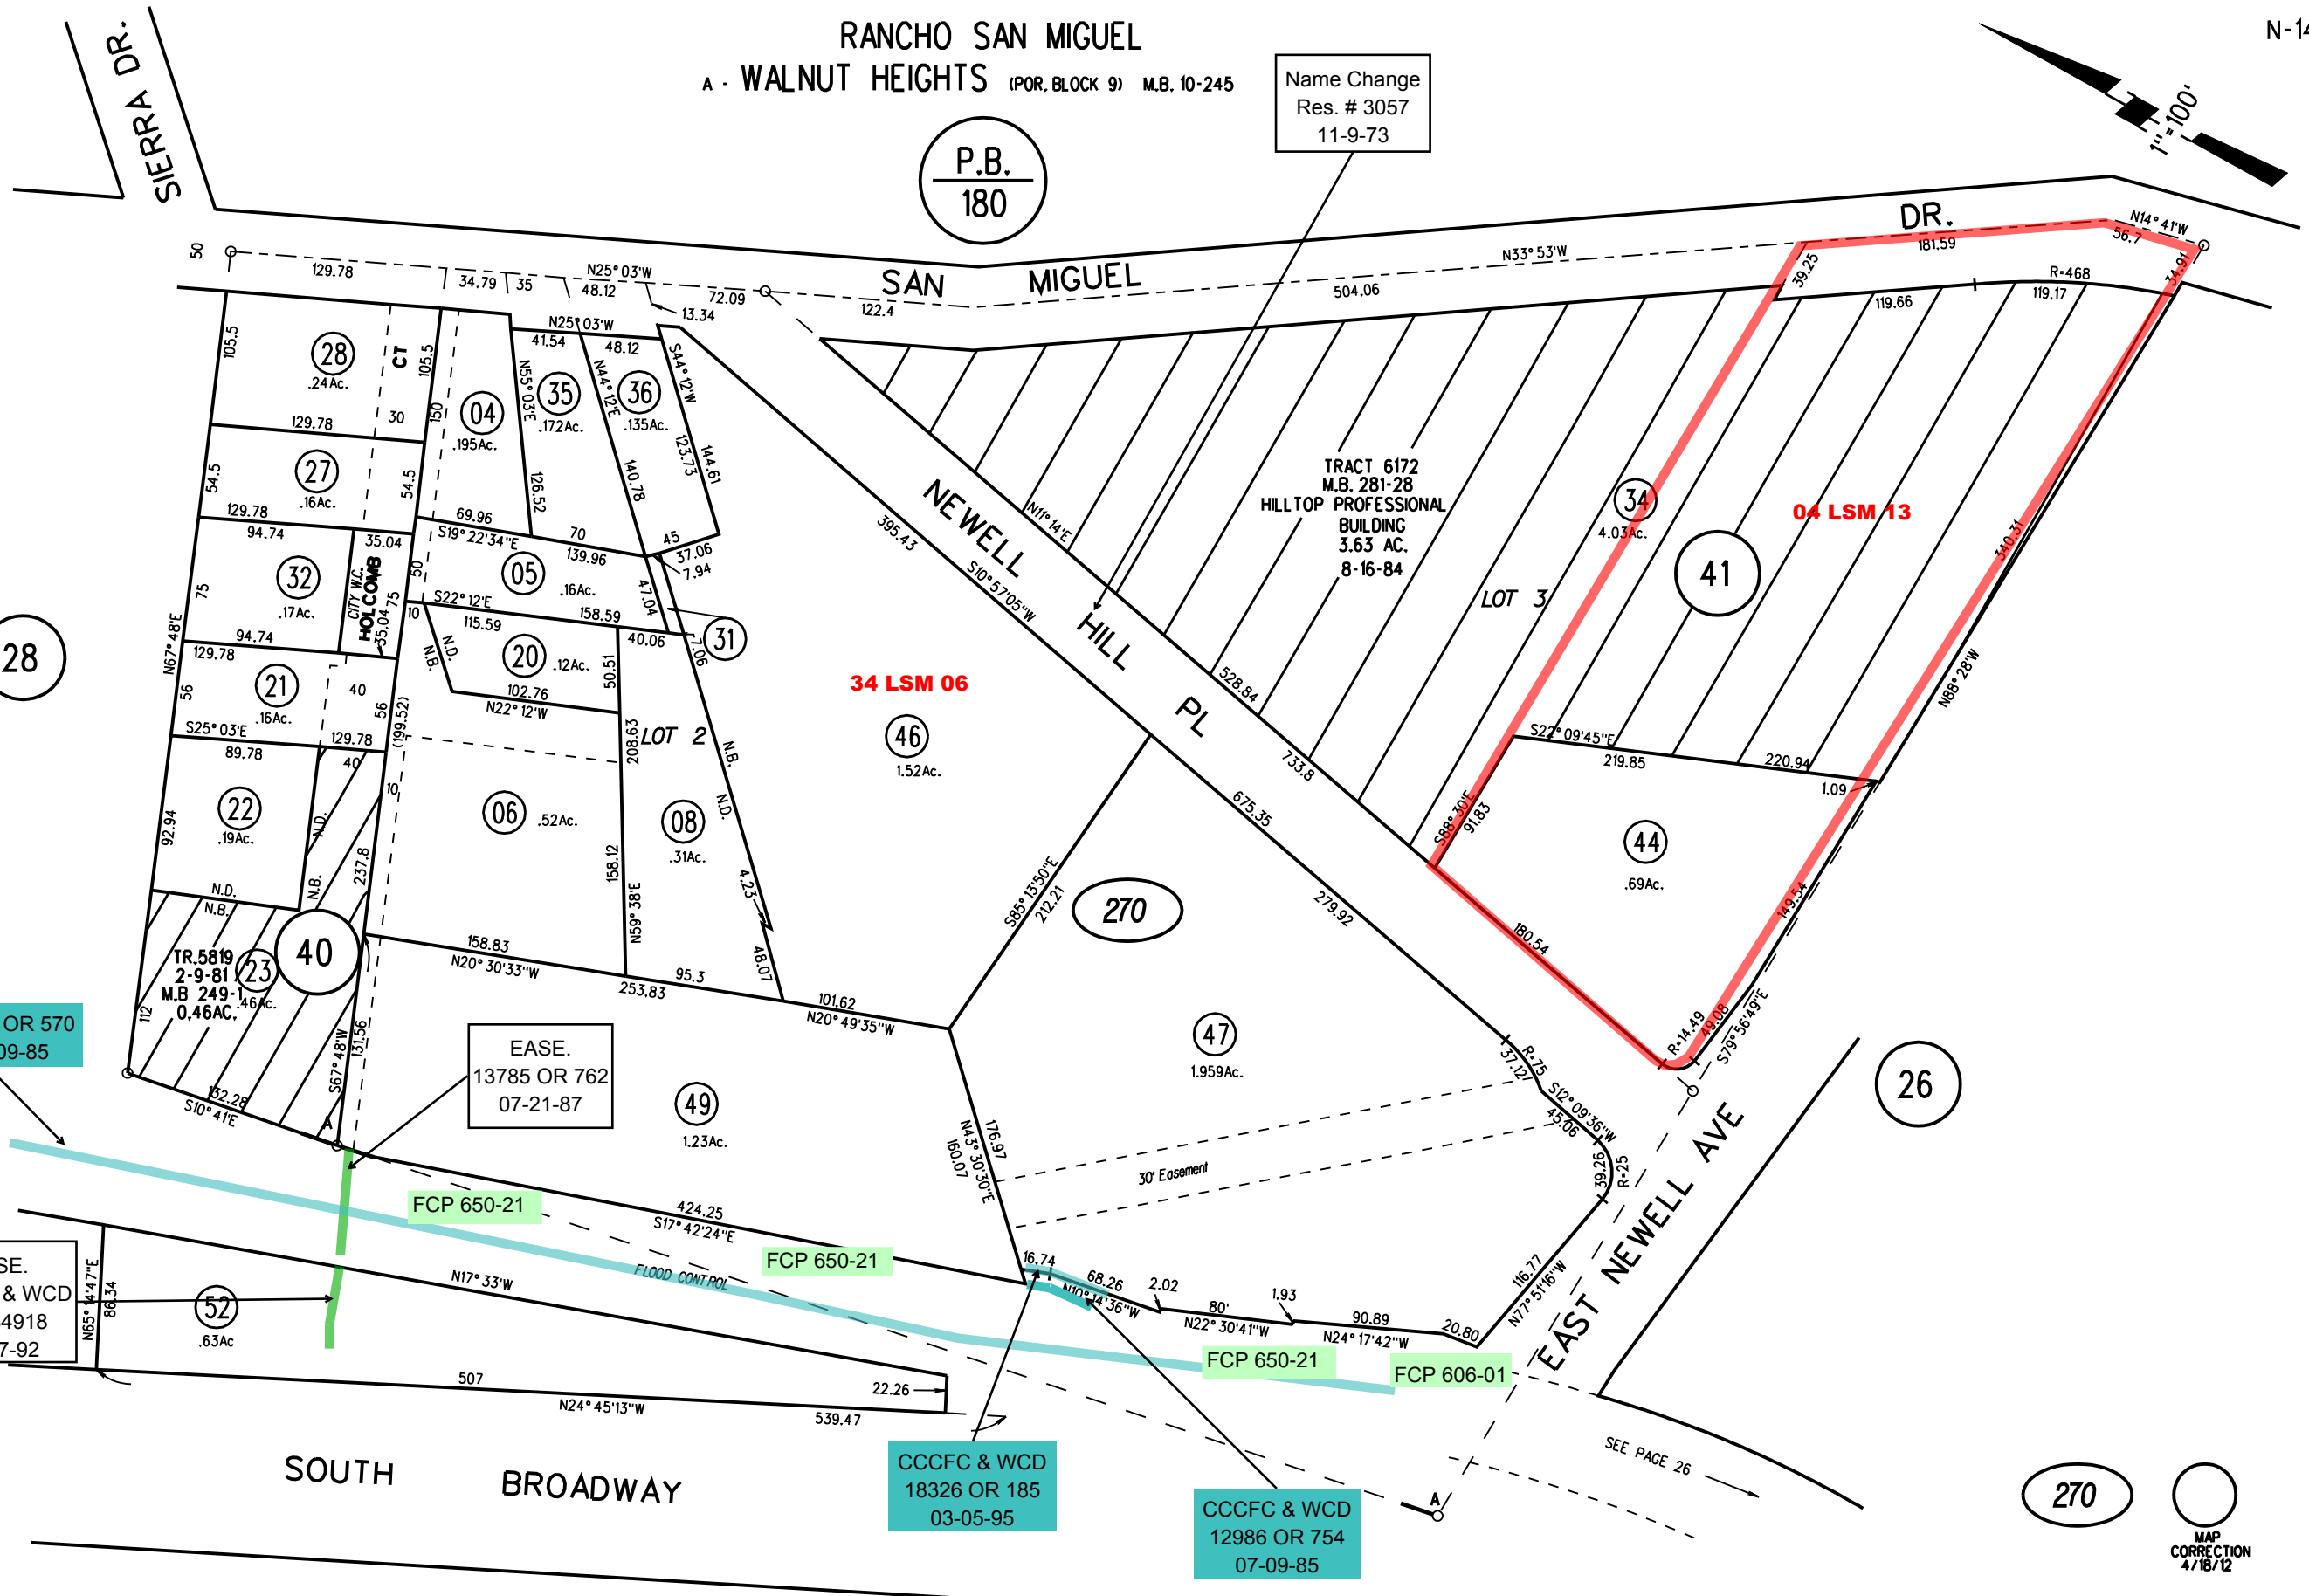


RANCHO SAN MIGUEL
A - WALNUT HEIGHTS (POR. BLOCK 9) M.B. 10-245

Name Change
Res. # 3057
11-9-73

P.B.
180

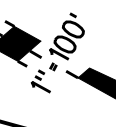

12652 OR 570
12-09-85

EASE.
CCCFC & WCD
92-334918
12-17-92

EASE.
13785 OR 762
07-21-87

CCCFC & WCD
18326 OR 185
03-05-95

CCCFC & WCD
12986 OR 754
07-09-85

NOTE: THIS MAP WAS PREPARED FOR ASSESSMENT PURPOSES ONLY. NO LIABILITY IS ASSUMED FOR THE ACCURACY OF THE INFORMATION DELINEATED HEREON. ASSESSOR'S PARCELS MAY NOT COMPLY WITH LOCAL LOT SPLIT OR BUILDING SITE ORDINANCES.

270
MAP CORRECTION
4/18/12