


A - FLORALAND TRACT MB 10-241
 B - WHYTE ORCHARD ESTATES MB 25-843

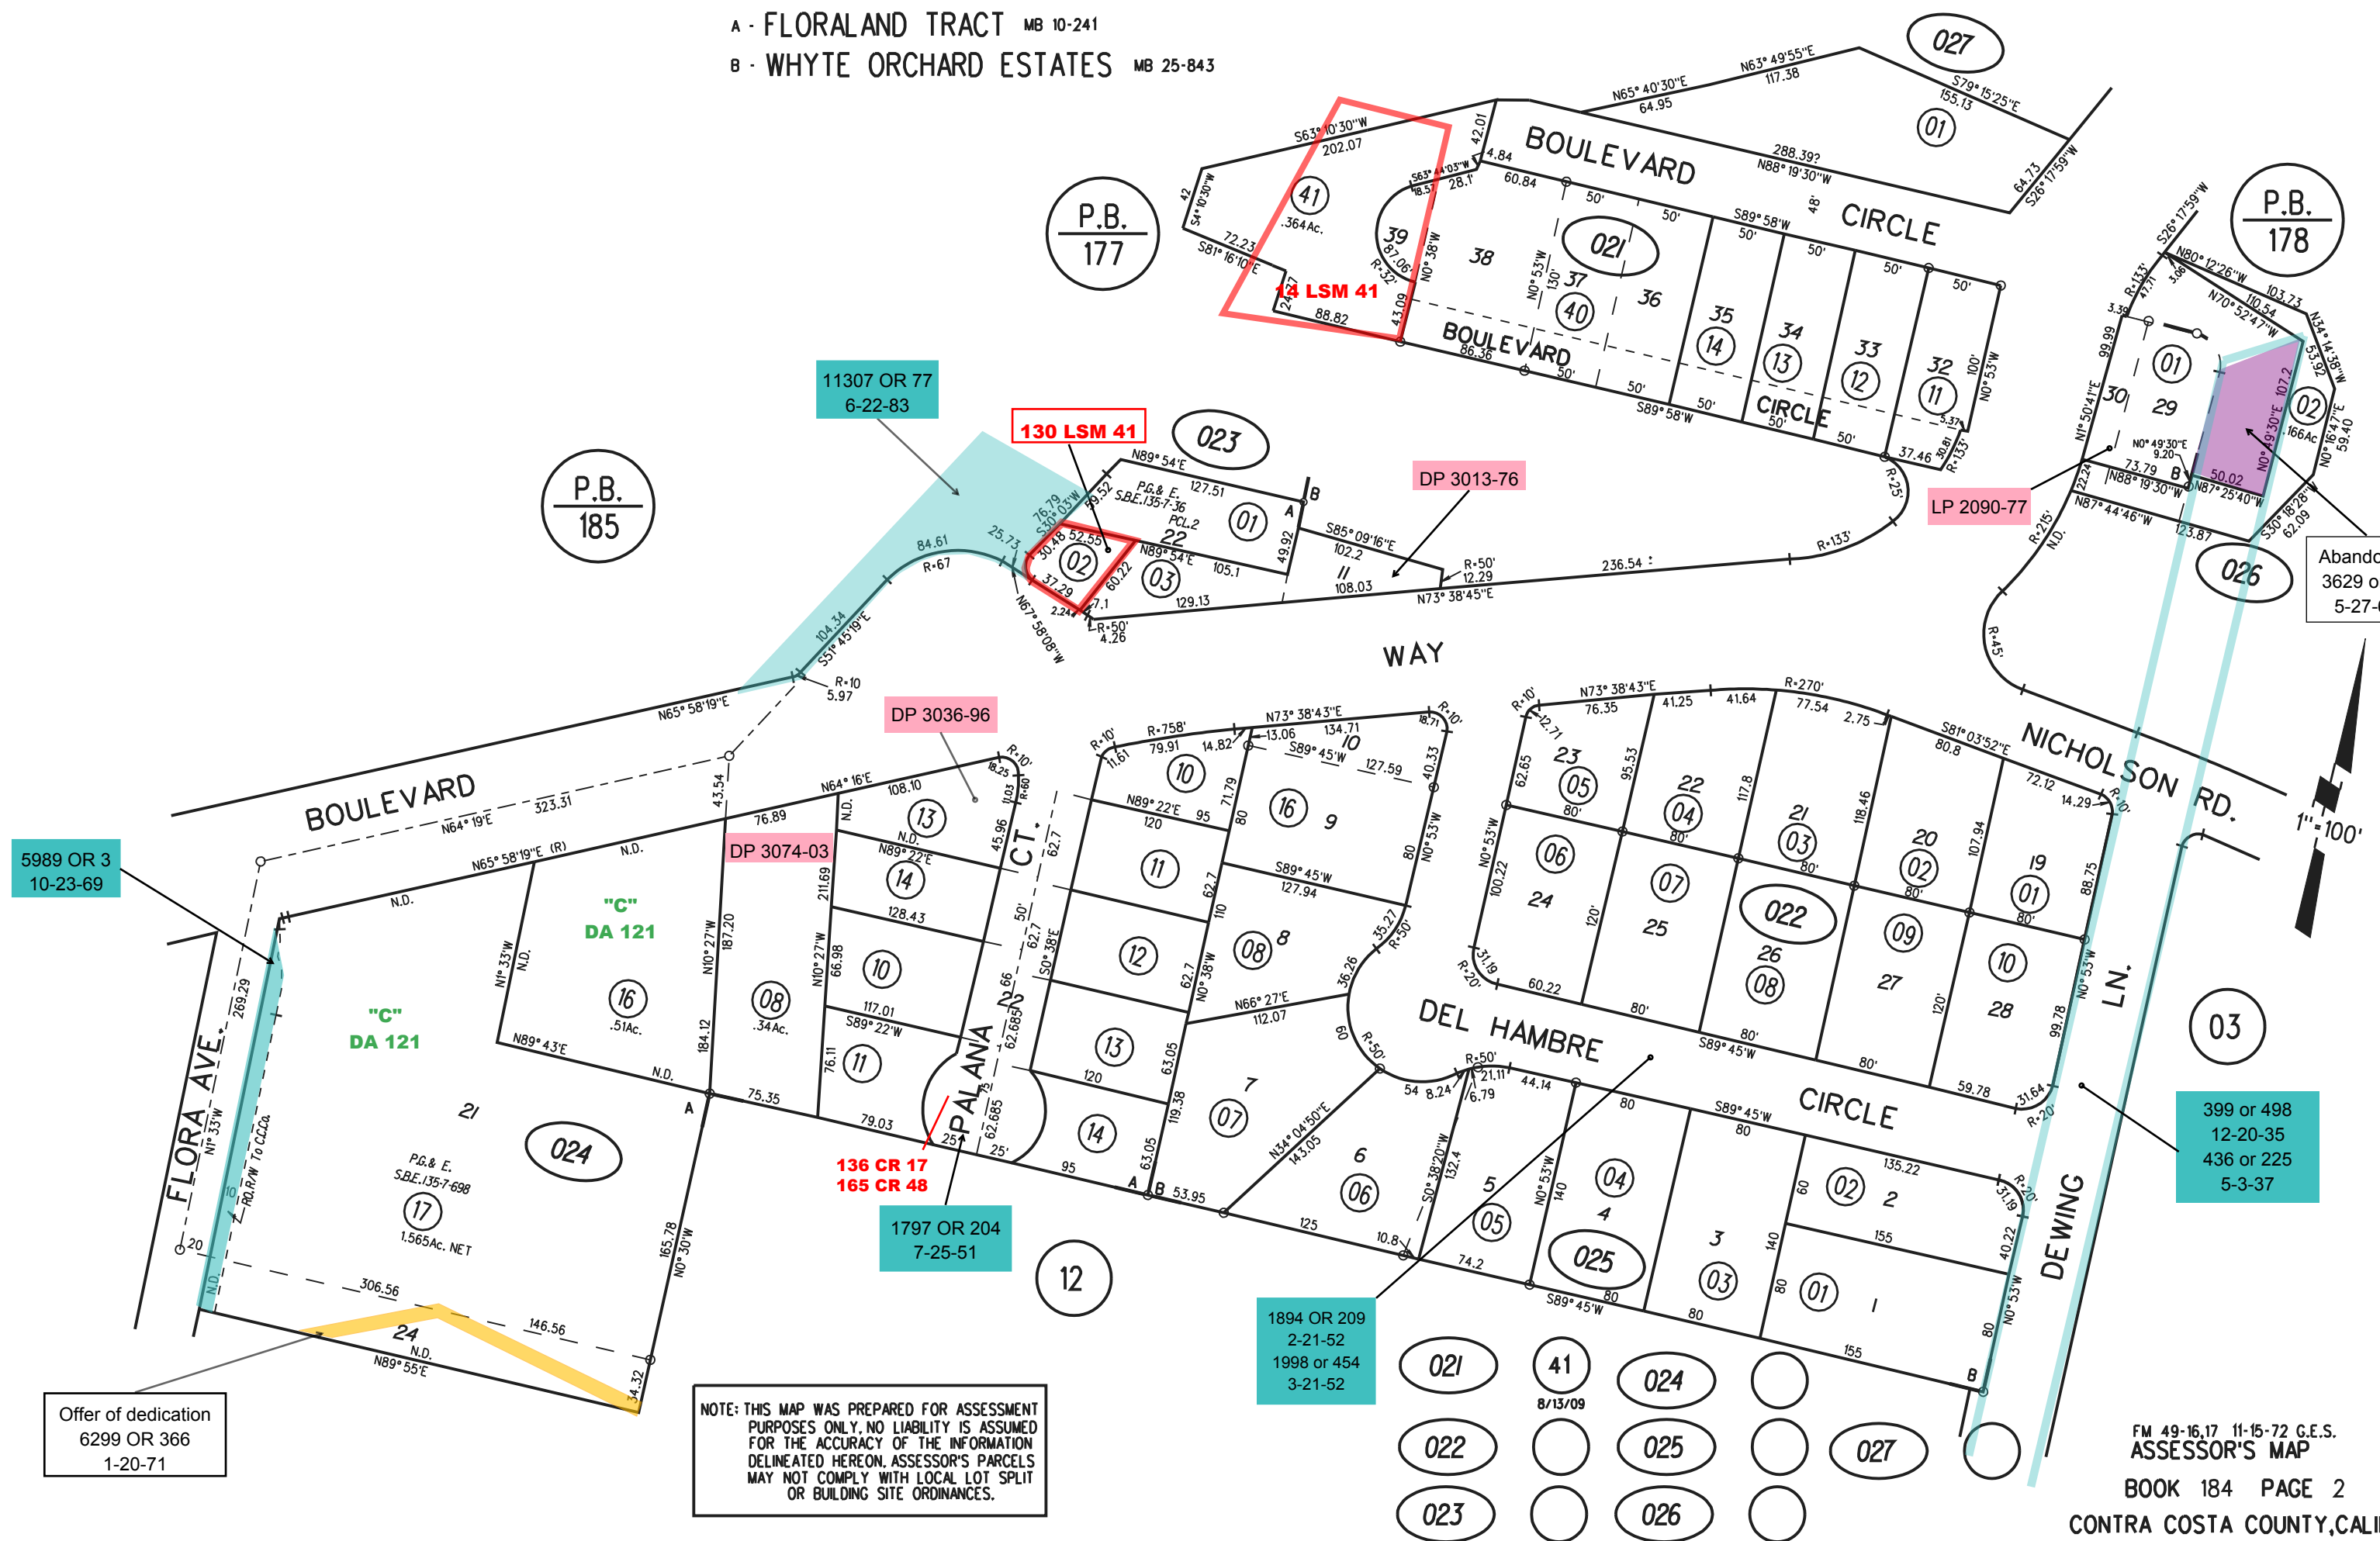

5989 OR 3
10-23-69

11307 OR 77
6-22-83

130 LSM 41

DP 3013-76

LP 2090-77

Abandoned
3629 or ??
5-27-60

DP 3036-96

DP 3074-03

136 CR 17
165 CR 48

1797 OR 204
7-25-51

1894 OR 209
2-21-52
1998 or 454
3-21-52

399 or 498
12-20-35
436 or 225
5-3-37

Offer of dedication
6299 OR 366
1-20-71

NOTE: THIS MAP WAS PREPARED FOR ASSESSMENT PURPOSES ONLY. NO LIABILITY IS ASSUMED FOR THE ACCURACY OF THE INFORMATION DELINEATED HEREON. ASSESSOR'S PARCELS MAY NOT COMPLY WITH LOCAL LOT SPLIT OR BUILDING SITE ORDINANCES.

021	41	024	
022		025	027
023		026	