
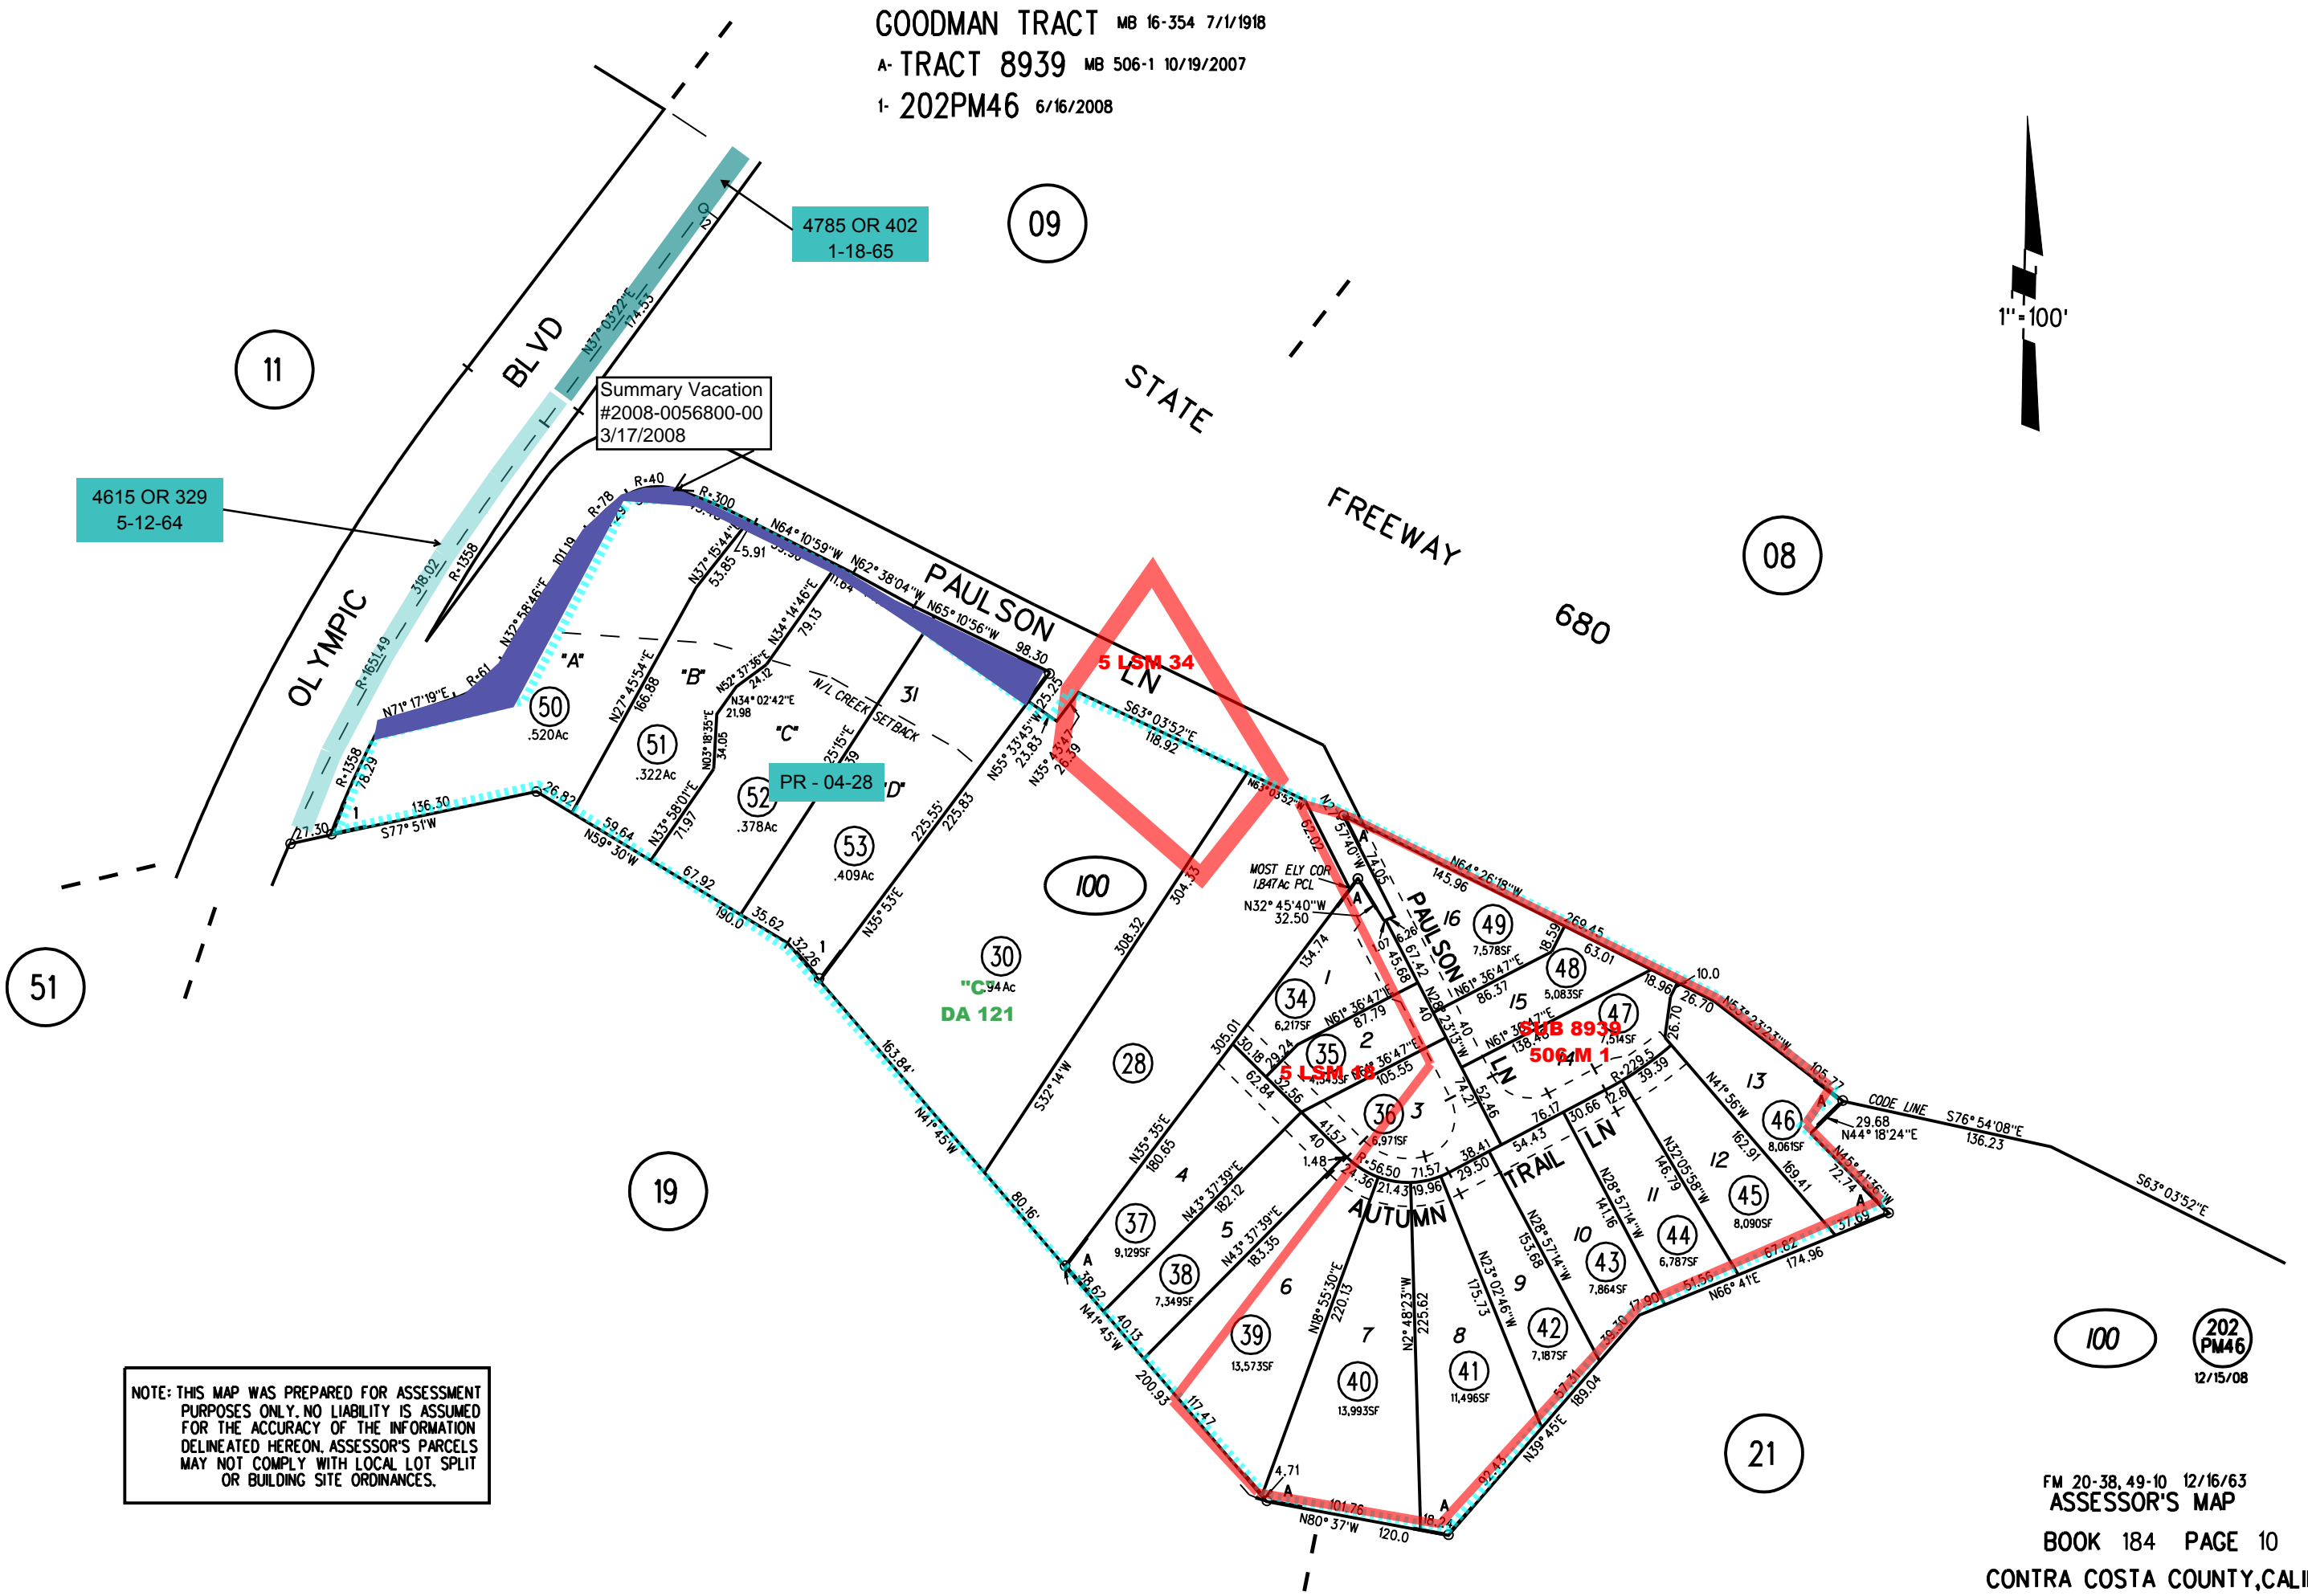


GOODMAN TRACT MB 16-354 7/1/1918

A- TRACT 8939 MB 506-1 10/19/2007

1- 202PM46 6/16/2008

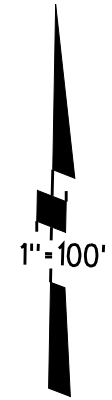

4615 OR 329
5-12-64

4785 OR 402
1-18-65

Summary Vacation
#2008-0056800-00
3/17/2008

PR-04-28

5 LSM 34

506 M 1

NOTE: THIS MAP WAS PREPARED FOR ASSESSMENT PURPOSES ONLY. NO LIABILITY IS ASSUMED FOR THE ACCURACY OF THE INFORMATION DELINEATED HEREON. ASSESSOR'S PARCELS MAY NOT COMPLY WITH LOCAL LOT SPLIT OR BUILDING SITE ORDINANCES.

100 202 PM46 12/15/08

FM 20-38, 49-10 12/16/63
ASSESSOR'S MAP
BOOK 184 PAGE 10
CONTRA COSTA COUNTY, CALIF.