
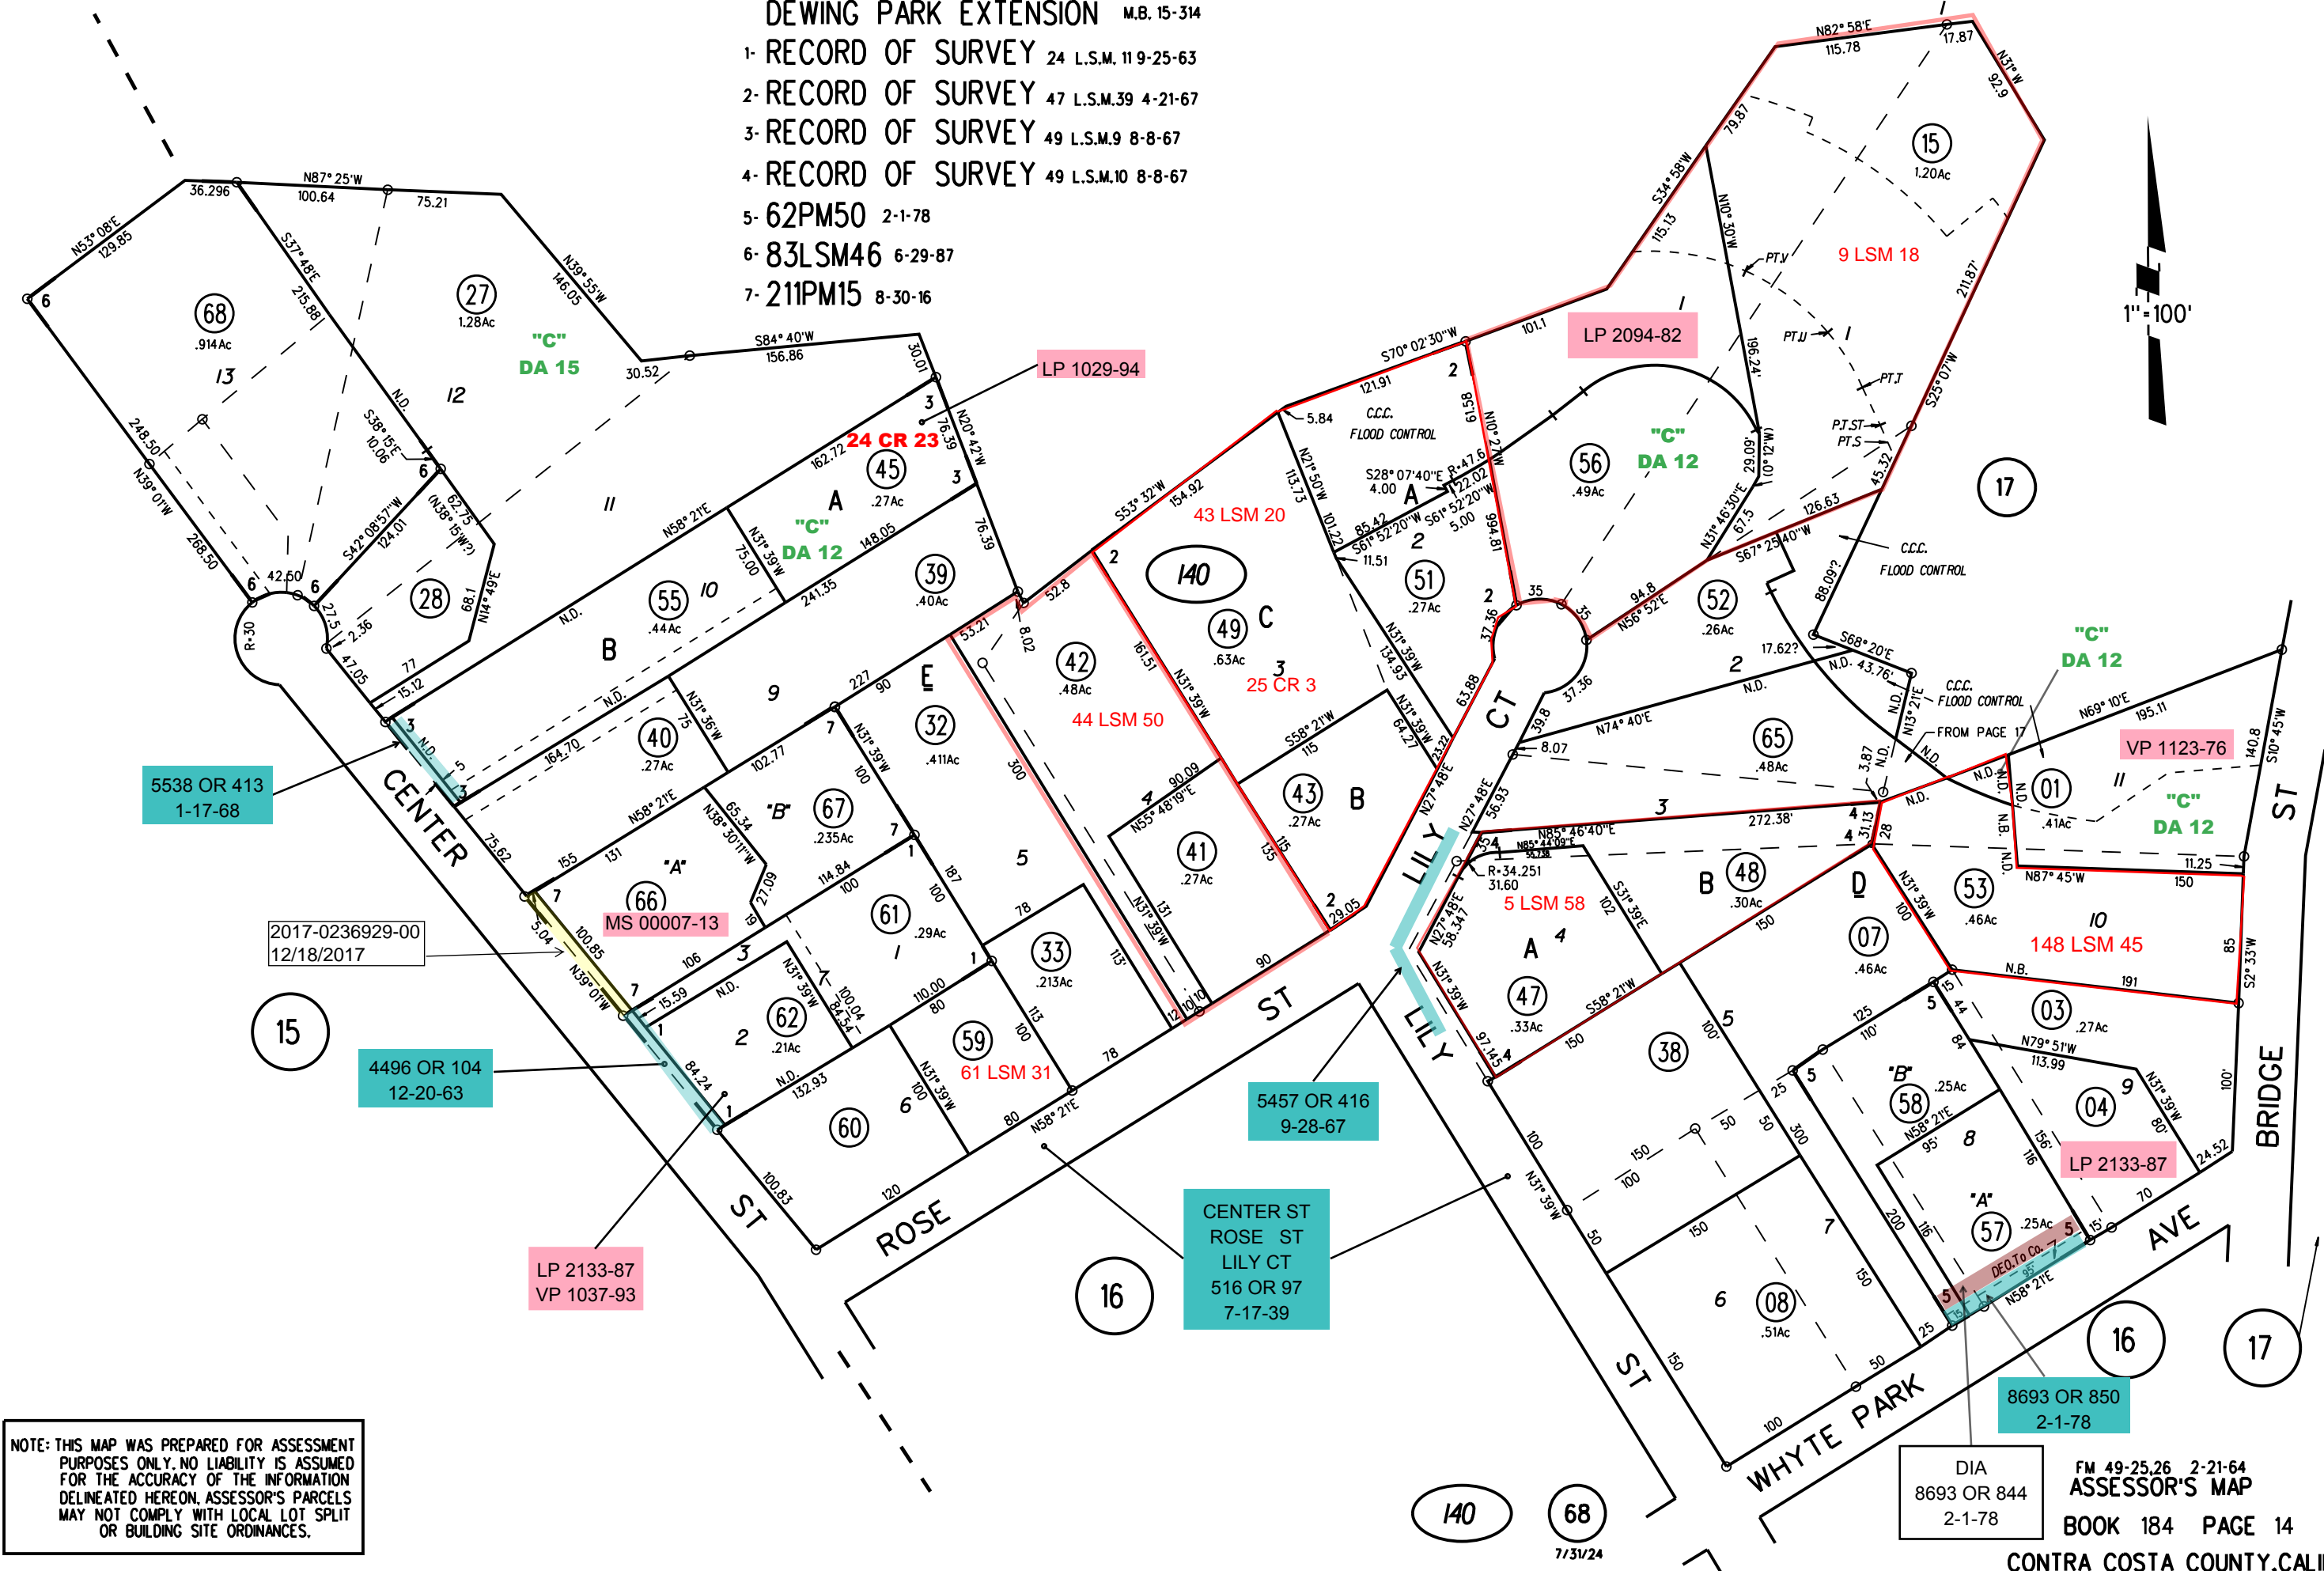


DEWING PARK EXTENSION M.B. 15-314

- 1- RECORD OF SURVEY 24 L.S.M. 119-25-63
- 2- RECORD OF SURVEY 47 L.S.M.39 4-21-67
- 3- RECORD OF SURVEY 49 L.S.M.9 8-8-67
- 4- RECORD OF SURVEY 49 L.S.M.10 8-8-67
- 5- 62PM50 2-1-78
- 6- 83LSM46 6-29-87
- 7- 211PM15 8-30-16

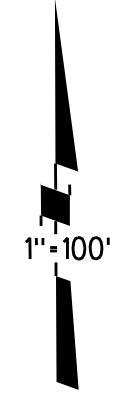

5538 OR 413  
1-17-68

2017-0236929-00  
12/18/2017

4496 OR 104  
12-20-63

LP 2133-87  
VP 1037-93

5457 OR 416  
9-28-67

CENTER ST  
ROSE ST  
LILY CT  
516 OR 97  
7-17-39

8693 OR 850  
2-1-78

DIA  
8693 OR 844  
2-1-78

FM 49-25.26 2-21-64  
ASSESSOR'S MAP

BOOK 184 PAGE 14

CONTRA COSTA COUNTY, CALIF.

NOTE: THIS MAP WAS PREPARED FOR ASSESSMENT PURPOSES ONLY. NO LIABILITY IS ASSUMED FOR THE ACCURACY OF THE INFORMATION DELINEATED HEREON. ASSESSOR'S PARCELS MAY NOT COMPLY WITH LOCAL LOT SPLIT OR BUILDING SITE ORDINANCES.

140 68  
7/31/24