


RANCHO SAN RAMON  
 A - ARLENE GARDENS UNIT NO. 1 M.B. 32-50

- 1- 51P.M.48 1-27-77
- 2- 52P.M.42 2-28-77
- 3- 93LSM39 4-18-90
- 4- 186PM22 2-24-03
- 5- 208PM50 11-12-14

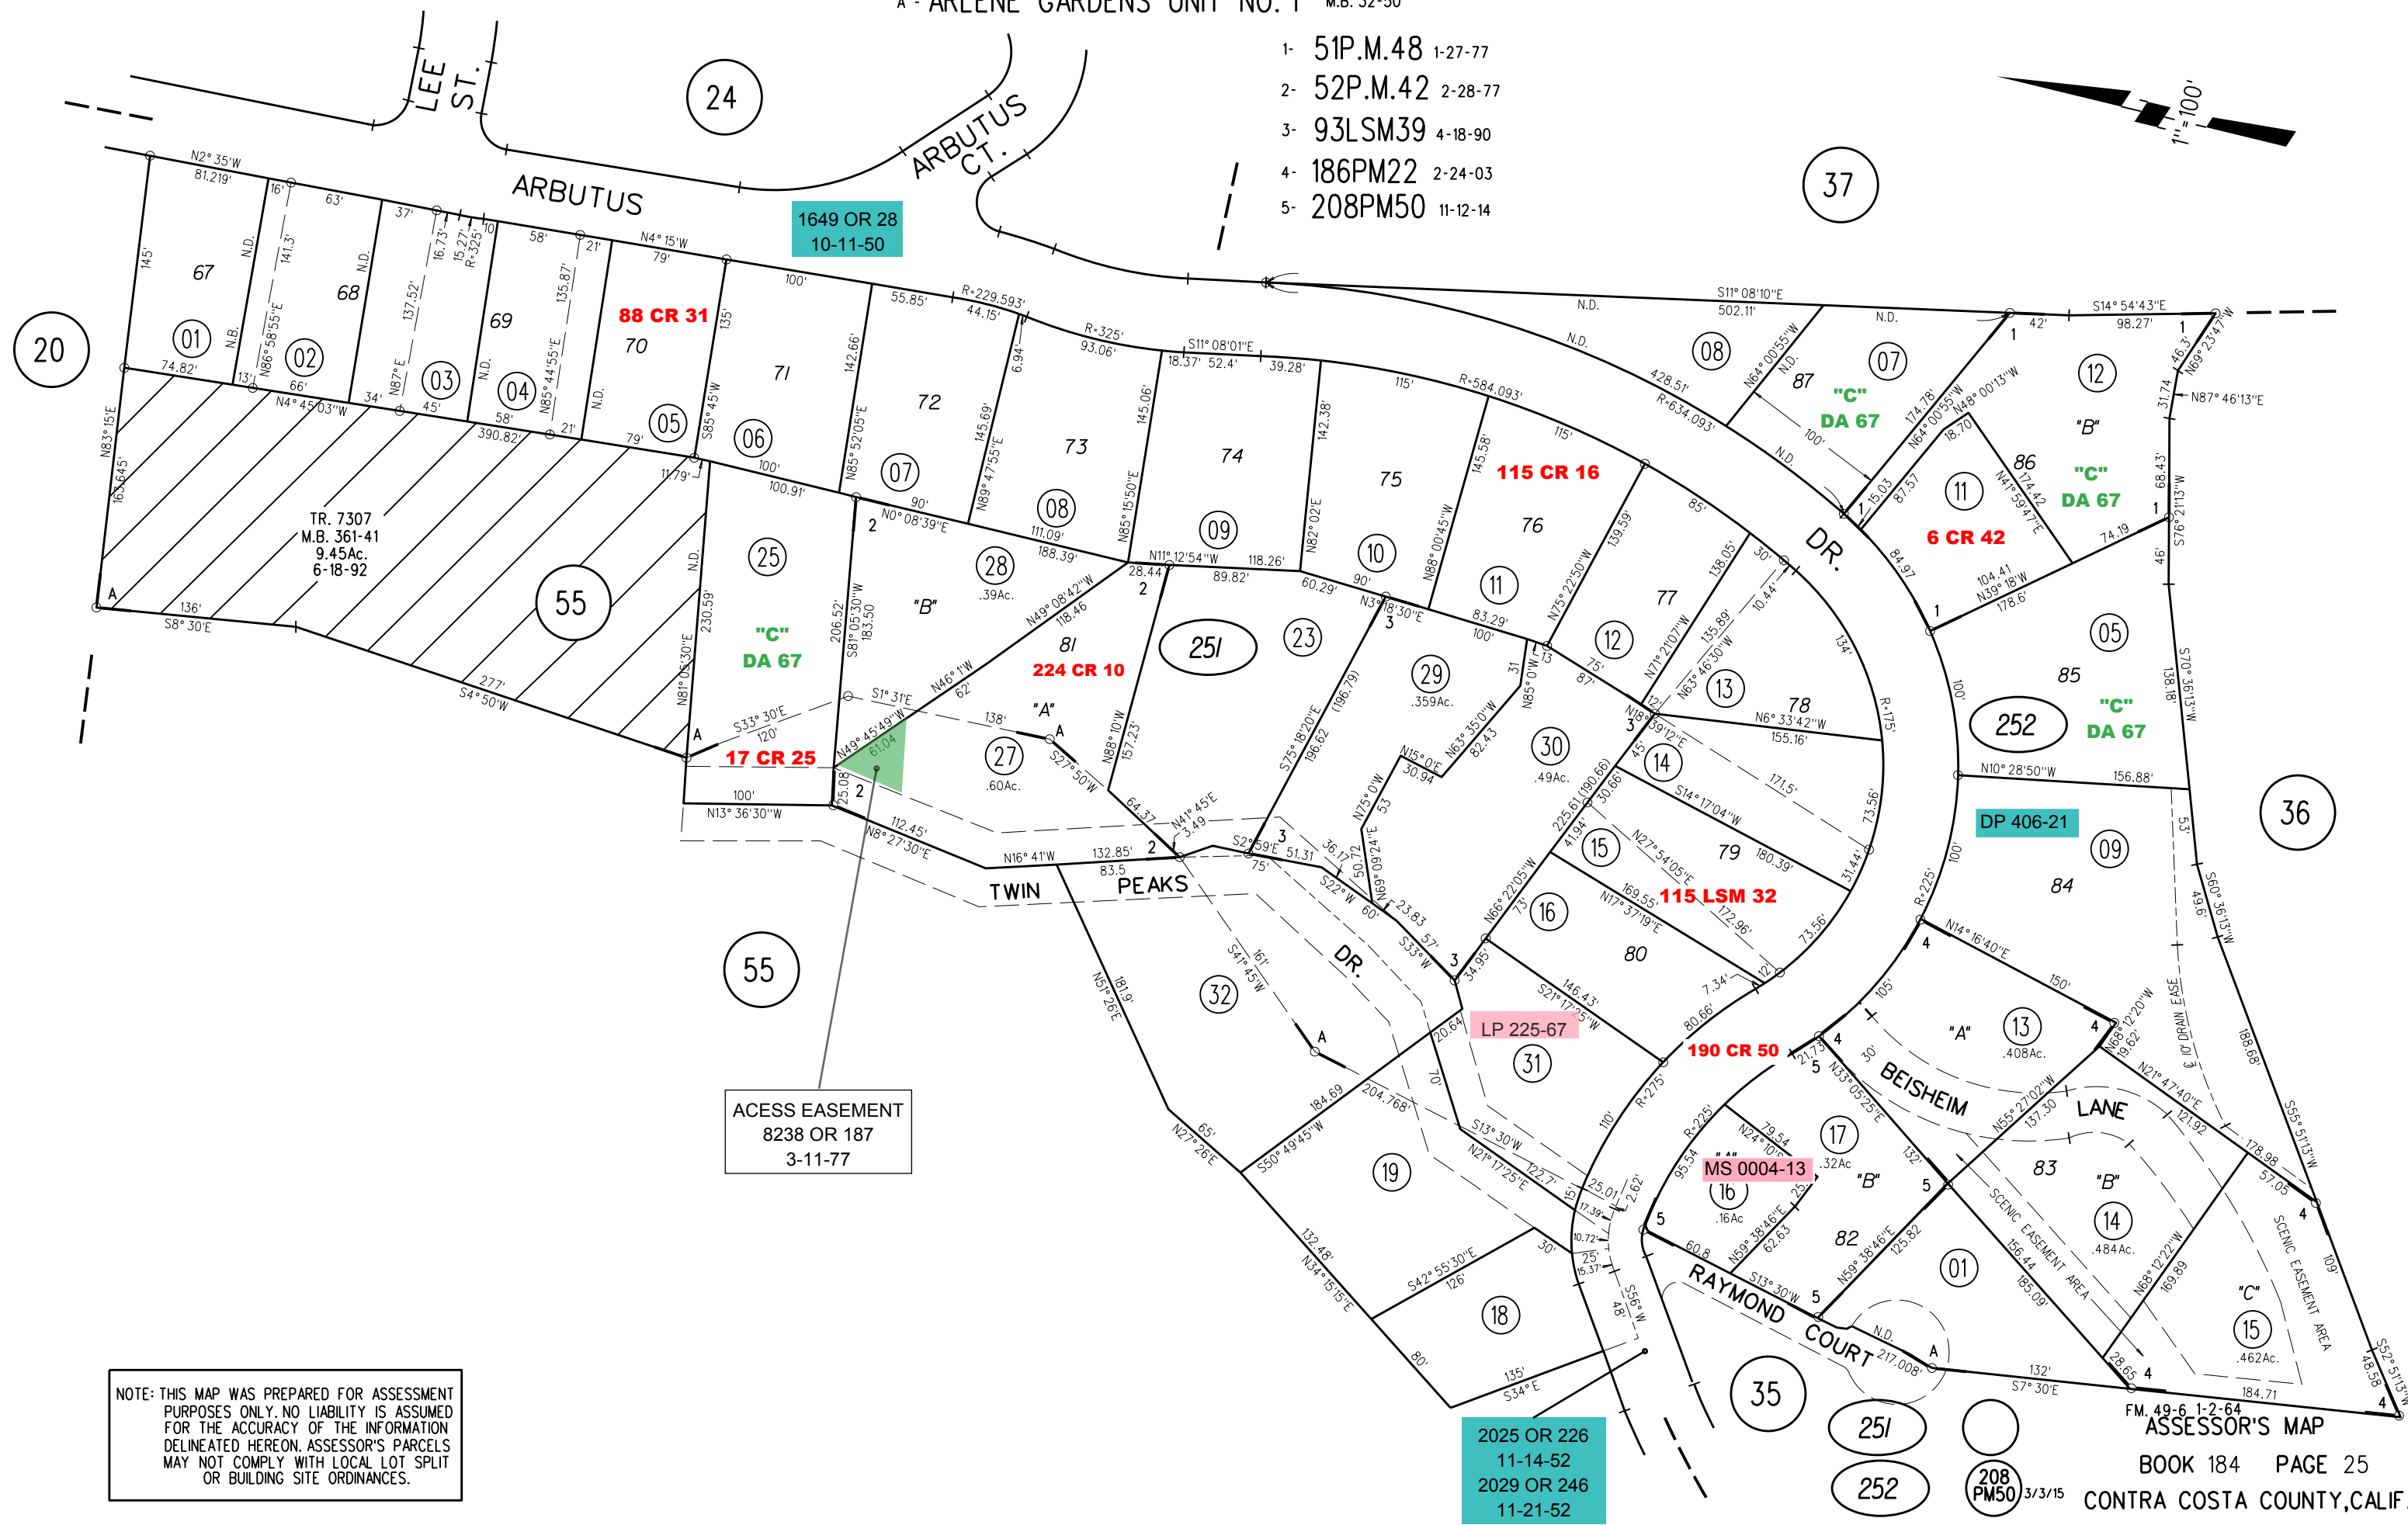

1649 OR 28  
10-11-50

ACCESS EASEMENT  
8238 OR 187  
3-11-77

NOTE: THIS MAP WAS PREPARED FOR ASSESSMENT PURPOSES ONLY. NO LIABILITY IS ASSUMED FOR THE ACCURACY OF THE INFORMATION DELINEATED HEREON. ASSESSOR'S PARCELS MAY NOT COMPLY WITH LOCAL LOT SPLIT OR BUILDING SITE ORDINANCES.

2025 OR 226  
11-14-52  
2029 OR 246  
11-21-52

208 PM50  
3/3/15