


RANCHO SAN RAMON  
A - SUNNYBROOK TRACT M.B. 31-31  
B-1979 ROLL TRACT 5035 QUIET PL. MB 209-22

FREEWAY

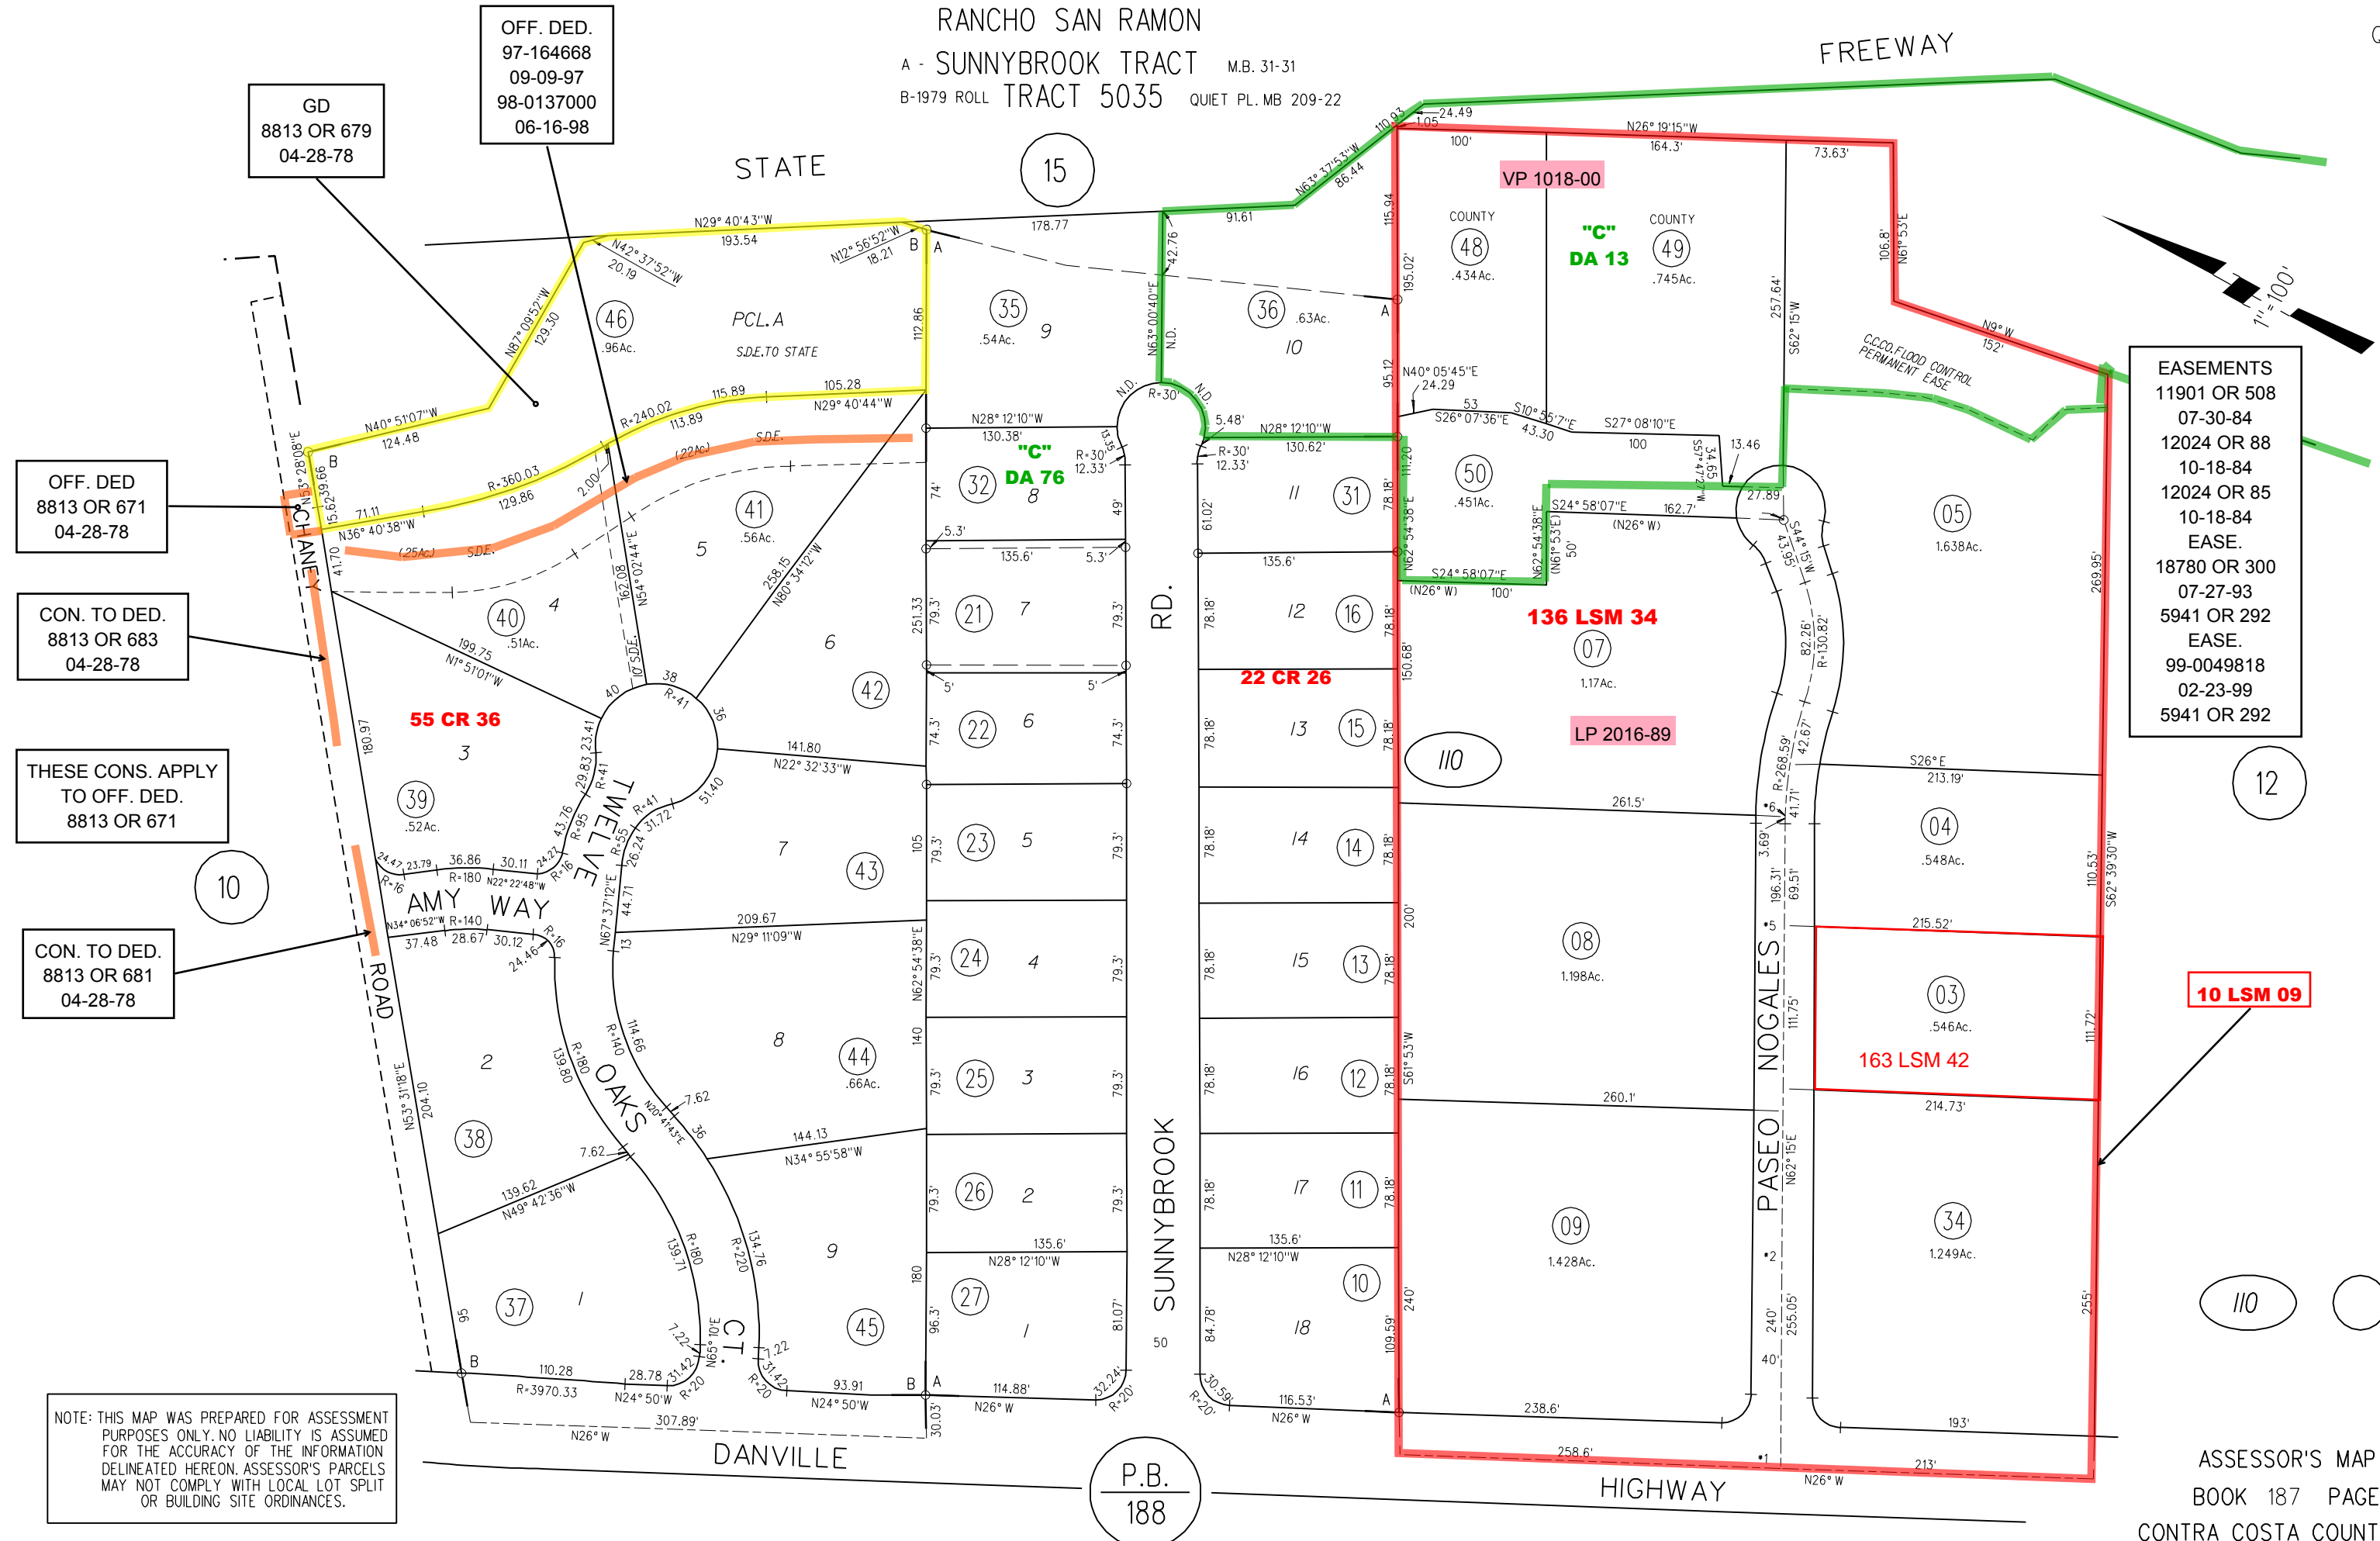

OFF. DED.  
97-164668  
09-09-97  
98-0137000  
06-16-98

GD  
8813 OR 679  
04-28-78

OFF. DED  
8813 OR 671  
04-28-78

CON. TO DED.  
8813 OR 683  
04-28-78

THESE CONS. APPLY  
TO OFF. DED.  
8813 OR 671

CON. TO DED.  
8813 OR 681  
04-28-78

EASEMENTS  
11901 OR 508  
07-30-84  
12024 OR 88  
10-18-84  
12024 OR 85  
10-18-84  
EASE.  
18780 OR 300  
07-27-93  
5941 OR 292  
EASE.  
99-0049818  
02-23-99  
5941 OR 292

10 LSM 09

163 LSM 42

136 LSM 34

LP 2016-89

VP 1018-00

NOTE: THIS MAP WAS PREPARED FOR ASSESSMENT PURPOSES ONLY. NO LIABILITY IS ASSUMED FOR THE ACCURACY OF THE INFORMATION DELINEATED HEREON. ASSESSOR'S PARCELS MAY NOT COMPLY WITH LOCAL LOT SPLIT OR BUILDING SITE ORDINANCES.

P.B.  
188

