



RANCHO SAN RAMON  
 N. 1/2 SEC. 12 T. 1S., R. 2W., M.D.B. & M.

- 1- RECORD OF SURVEY 34 L.S.M. 45 6-2-65  
 A-1988 ROLL- TRACT 6859 M.B. 316-30  
 2- 133 P.M. 17 5-11-88  
 3- 159 P.M. 38 9-18-92  
 4- 210 P.M. 38 2-16-16

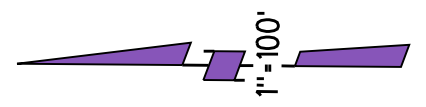

5782 OR 34  
 01-02-69  
 WILSON RD  
 LIVORNA RD

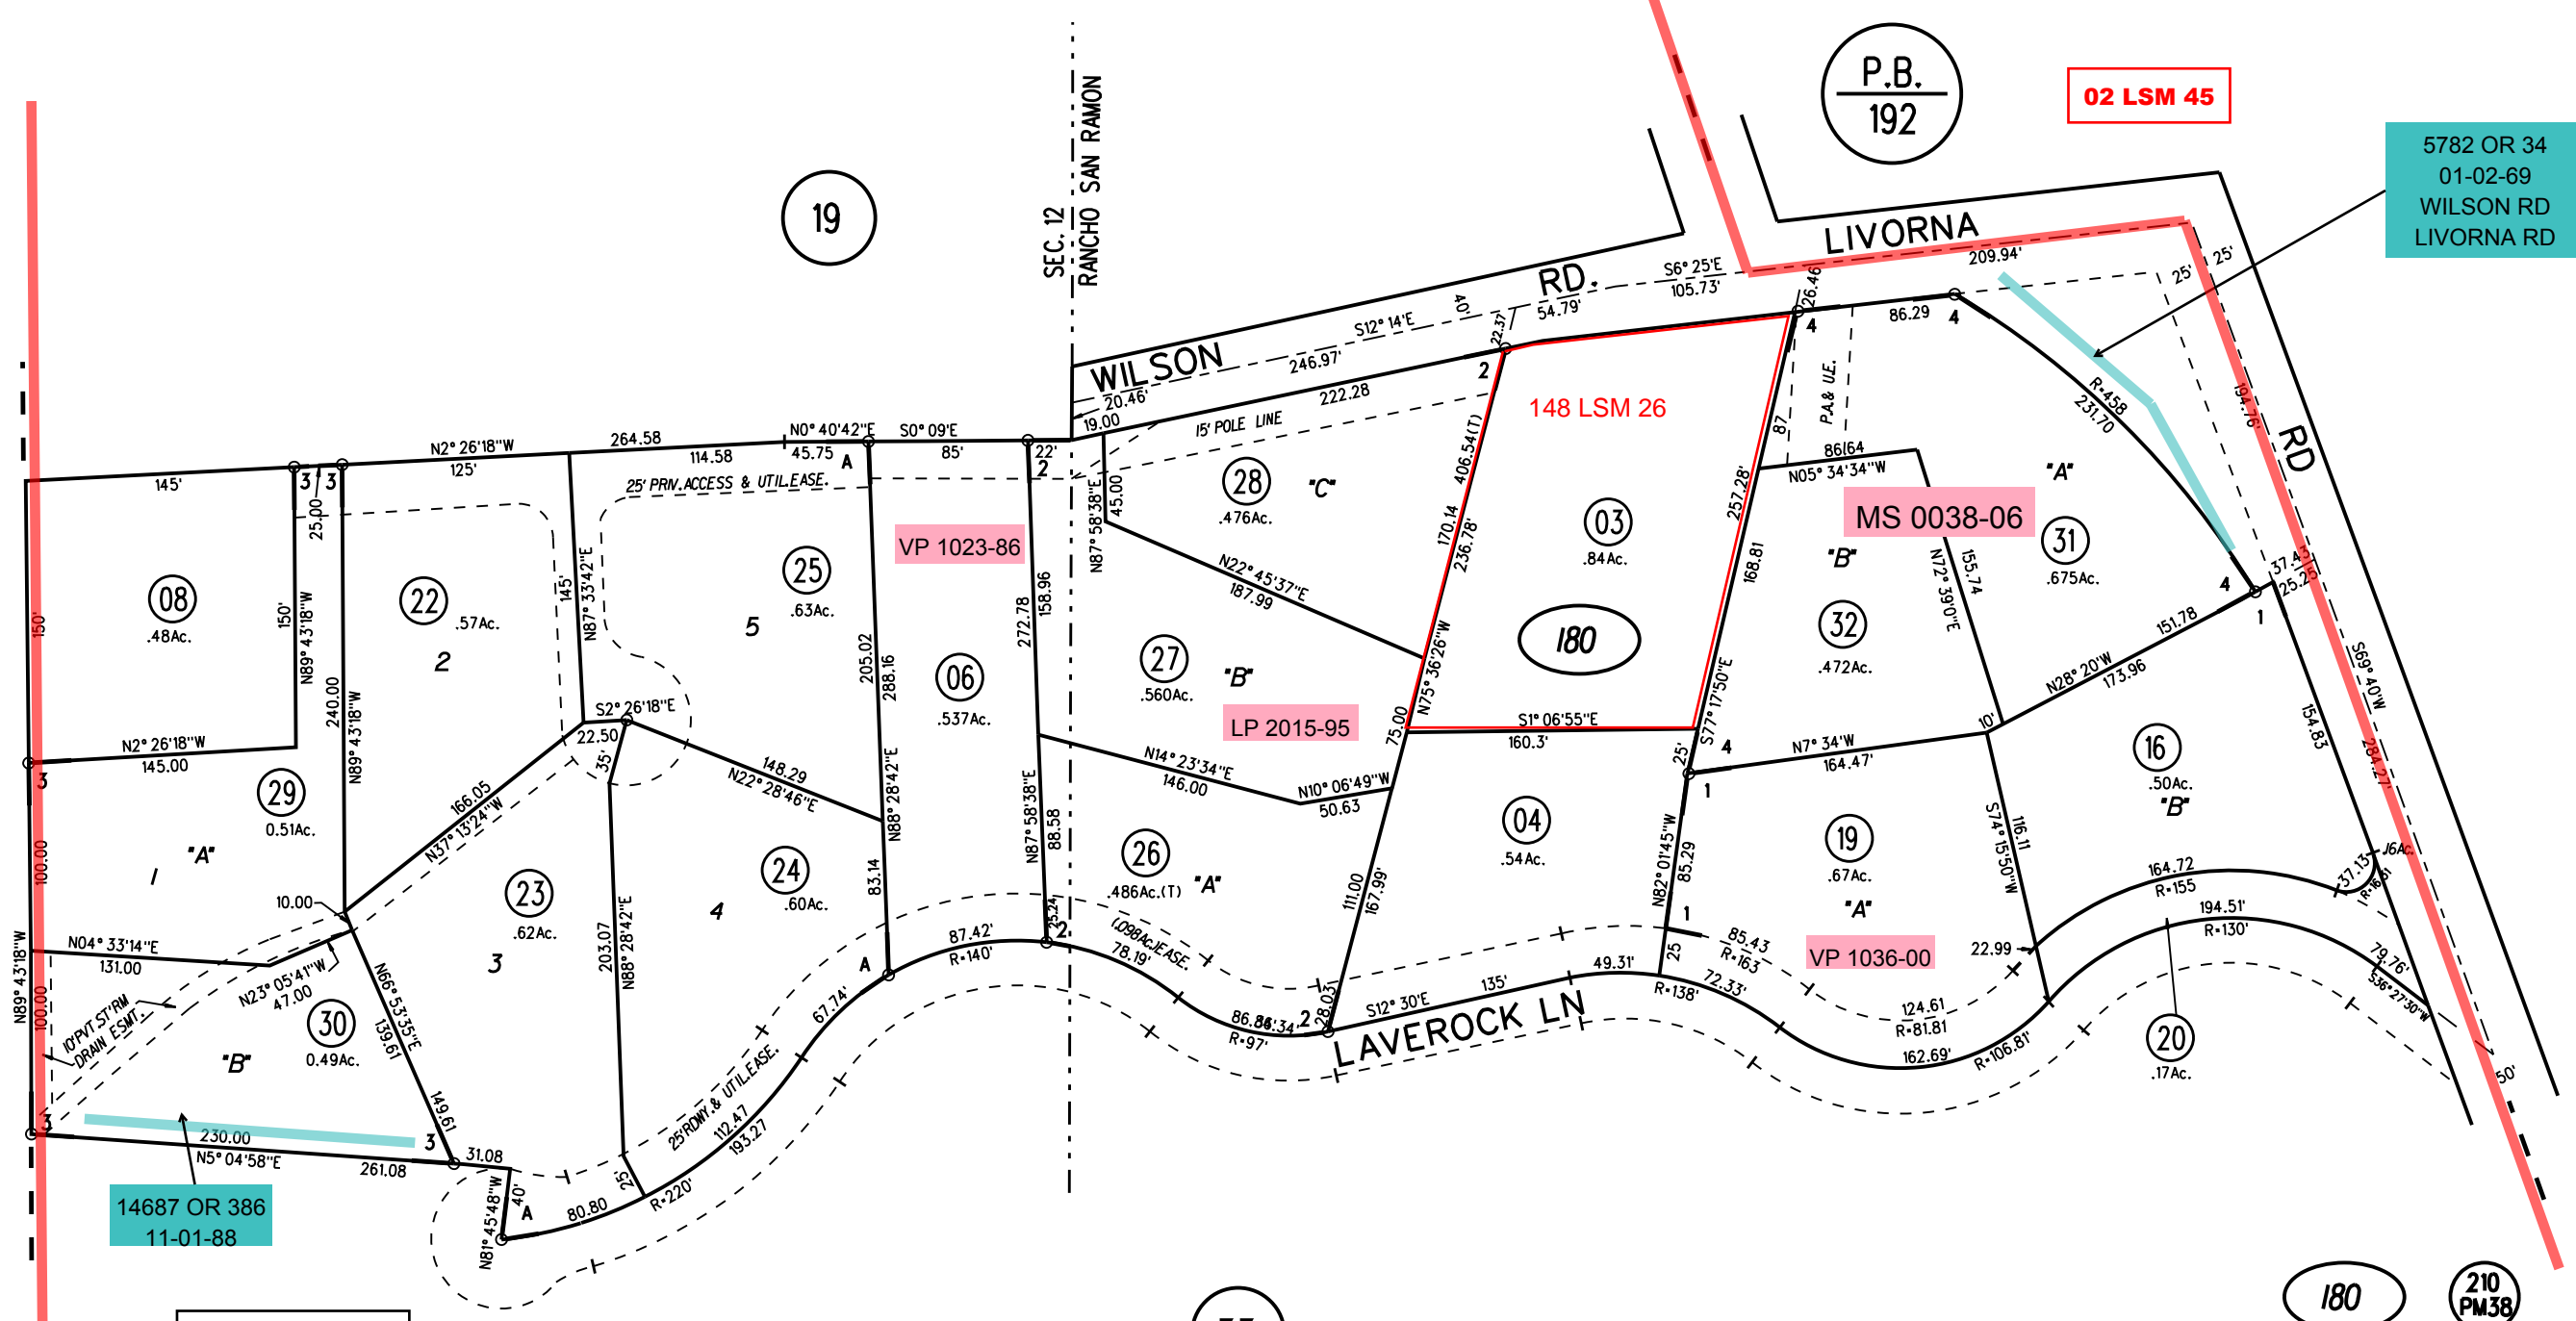

02 LSM 45

32

14687 OR 386  
 11-01-88

DRAIN REL.  
 94-012038 DRAIN  
 FROM PCL. A

NOTE: THIS MAP WAS PREPARED FOR ASSESSMENT PURPOSES ONLY. NO LIABILITY IS ASSUMED FOR THE ACCURACY OF THE INFORMATION DELINEATED HEREON. ASSESSOR'S PARCELS MAY NOT COMPLY WITH LOCAL LOT SPLIT OR BUILDING SITE ORDINANCES.

33

180

210 PM38  
 8/2/16