
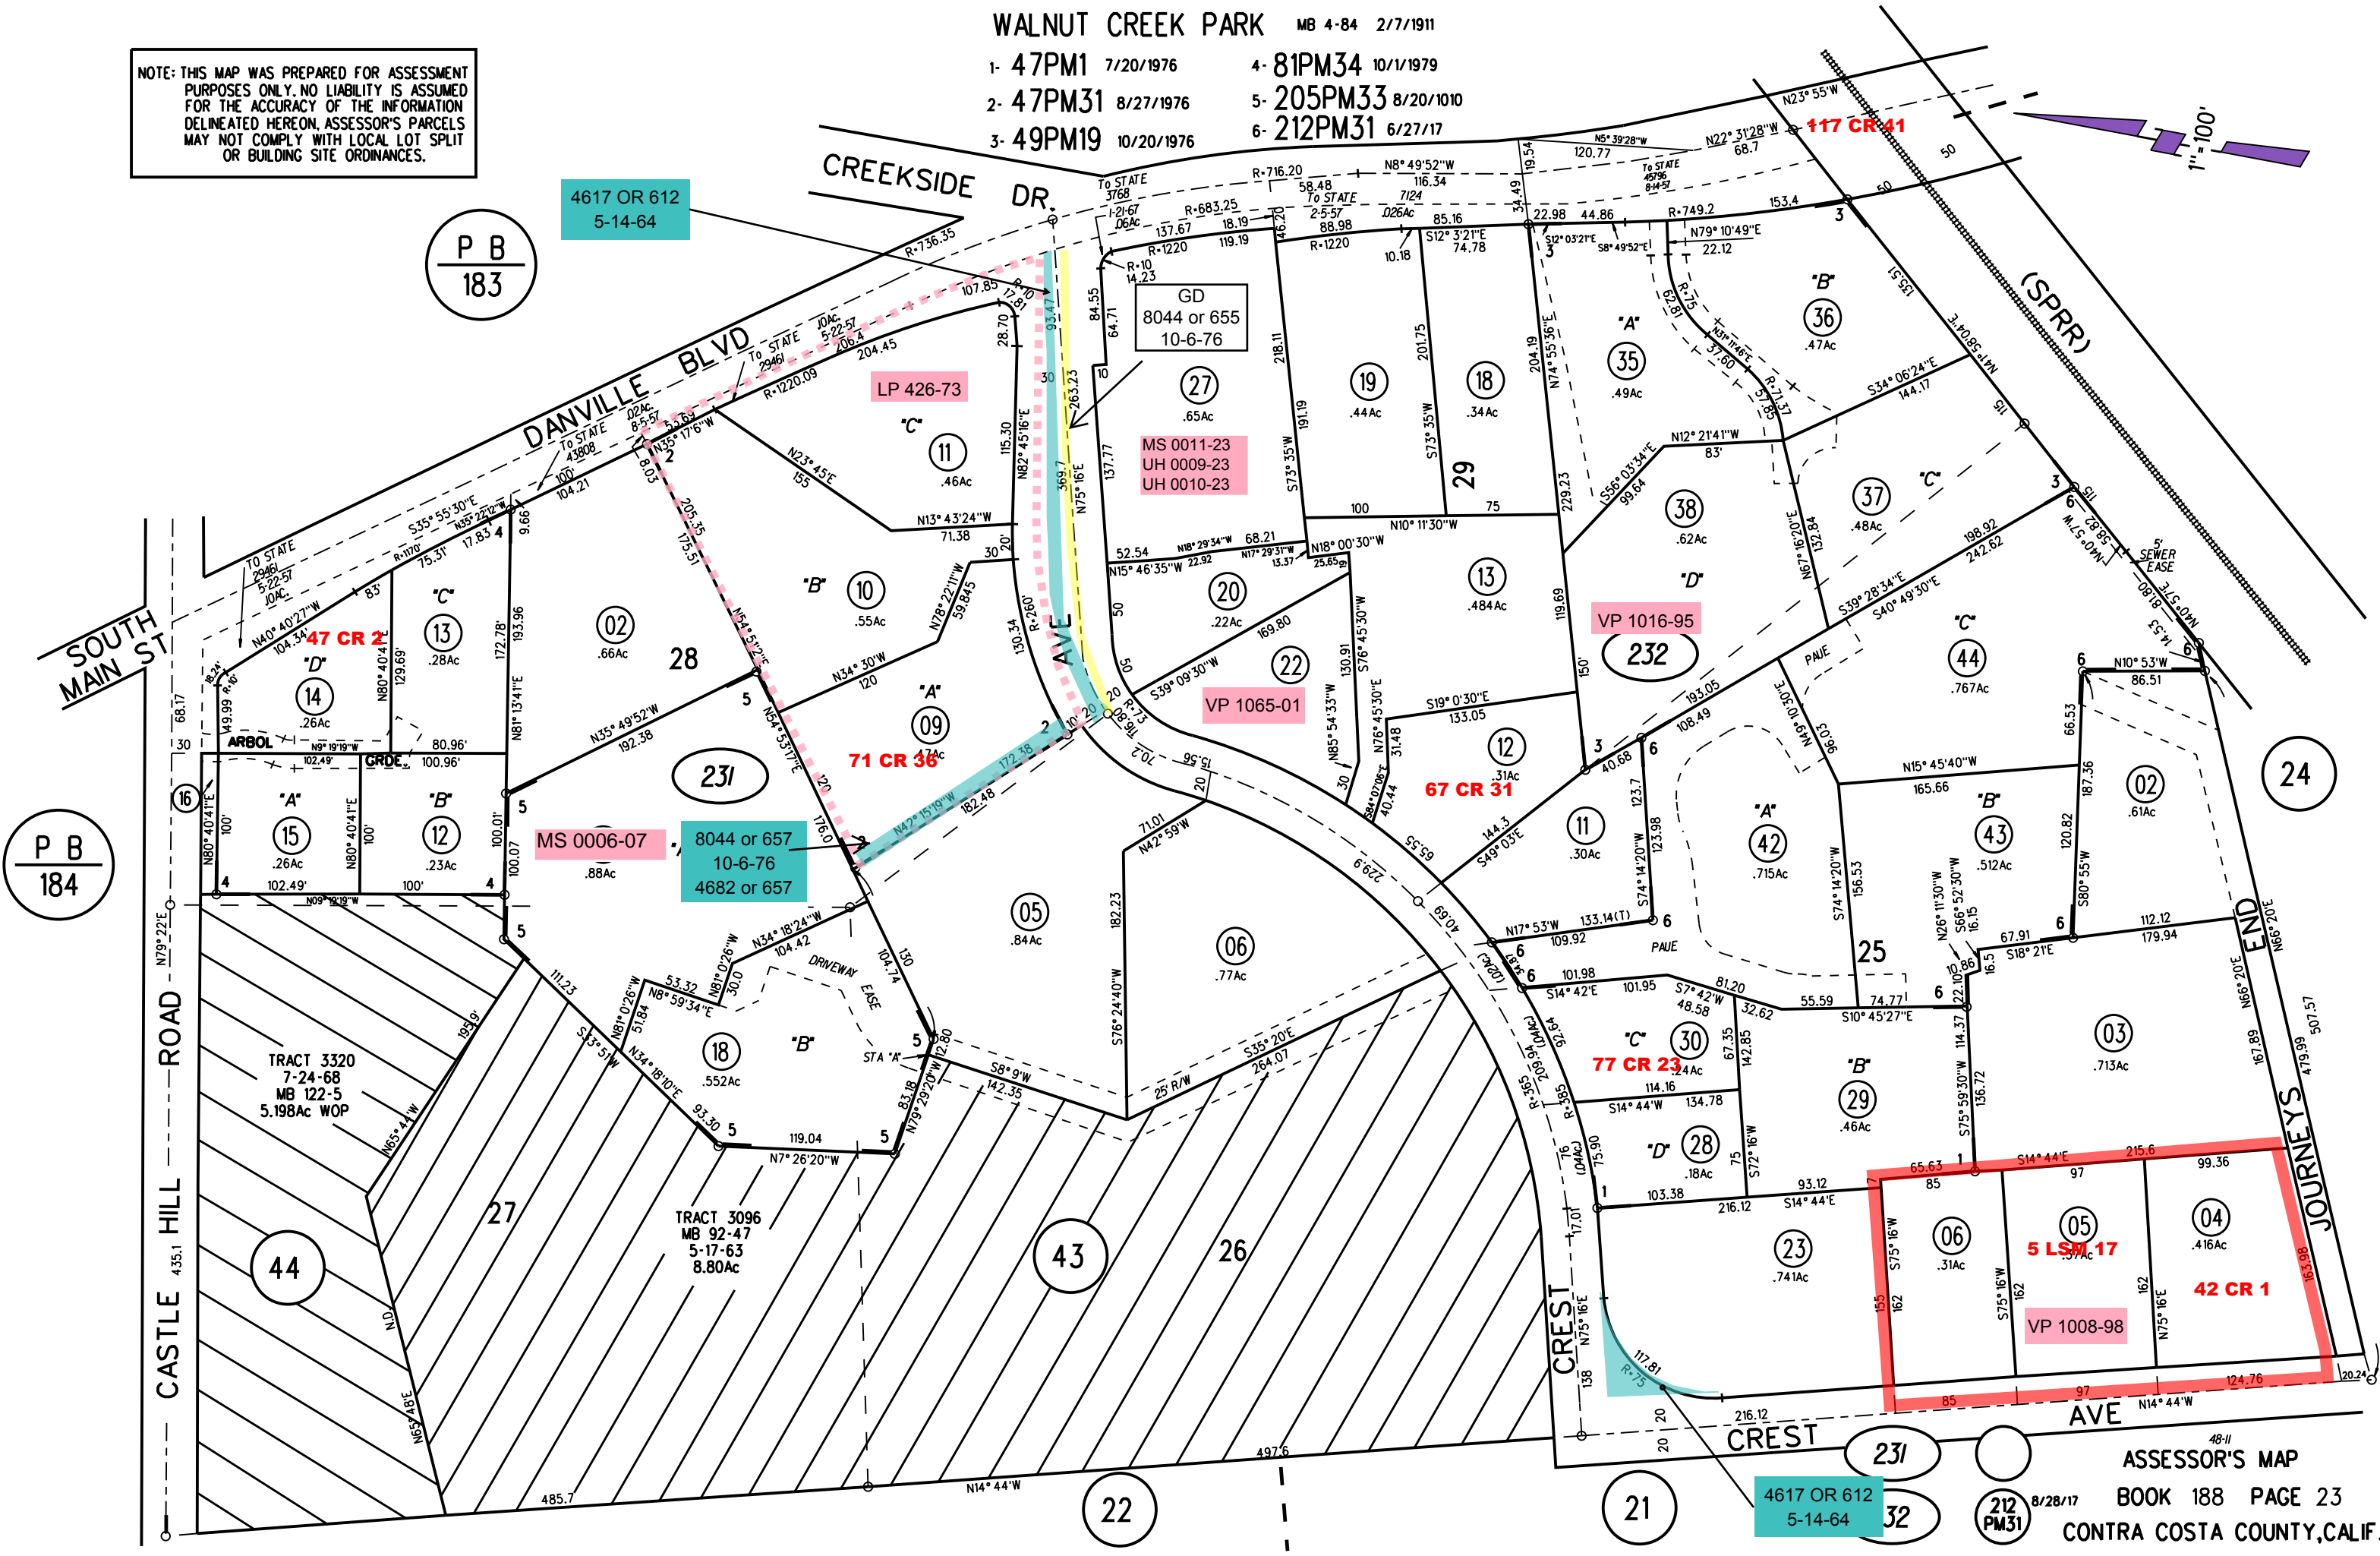


WALNUT CREEK PARK MB 4-84 2/7/1911

- 1- 47PM1 7/20/1976
- 2- 47PM31 8/27/1976
- 3- 49PM19 10/20/1976
- 4- 81PM34 10/1/1979
- 5- 205PM33 8/20/1010
- 6- 212PM31 6/27/17

NOTE: THIS MAP WAS PREPARED FOR ASSESSMENT PURPOSES ONLY. NO LIABILITY IS ASSUMED FOR THE ACCURACY OF THE INFORMATION DELINEATED HEREON. ASSESSOR'S PARCELS MAY NOT COMPLY WITH LOCAL LOT SPLIT OR BUILDING SITE ORDINANCES.

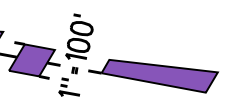

P B
183

P B
184

4617 OR 612
5-14-64

212
PM31