
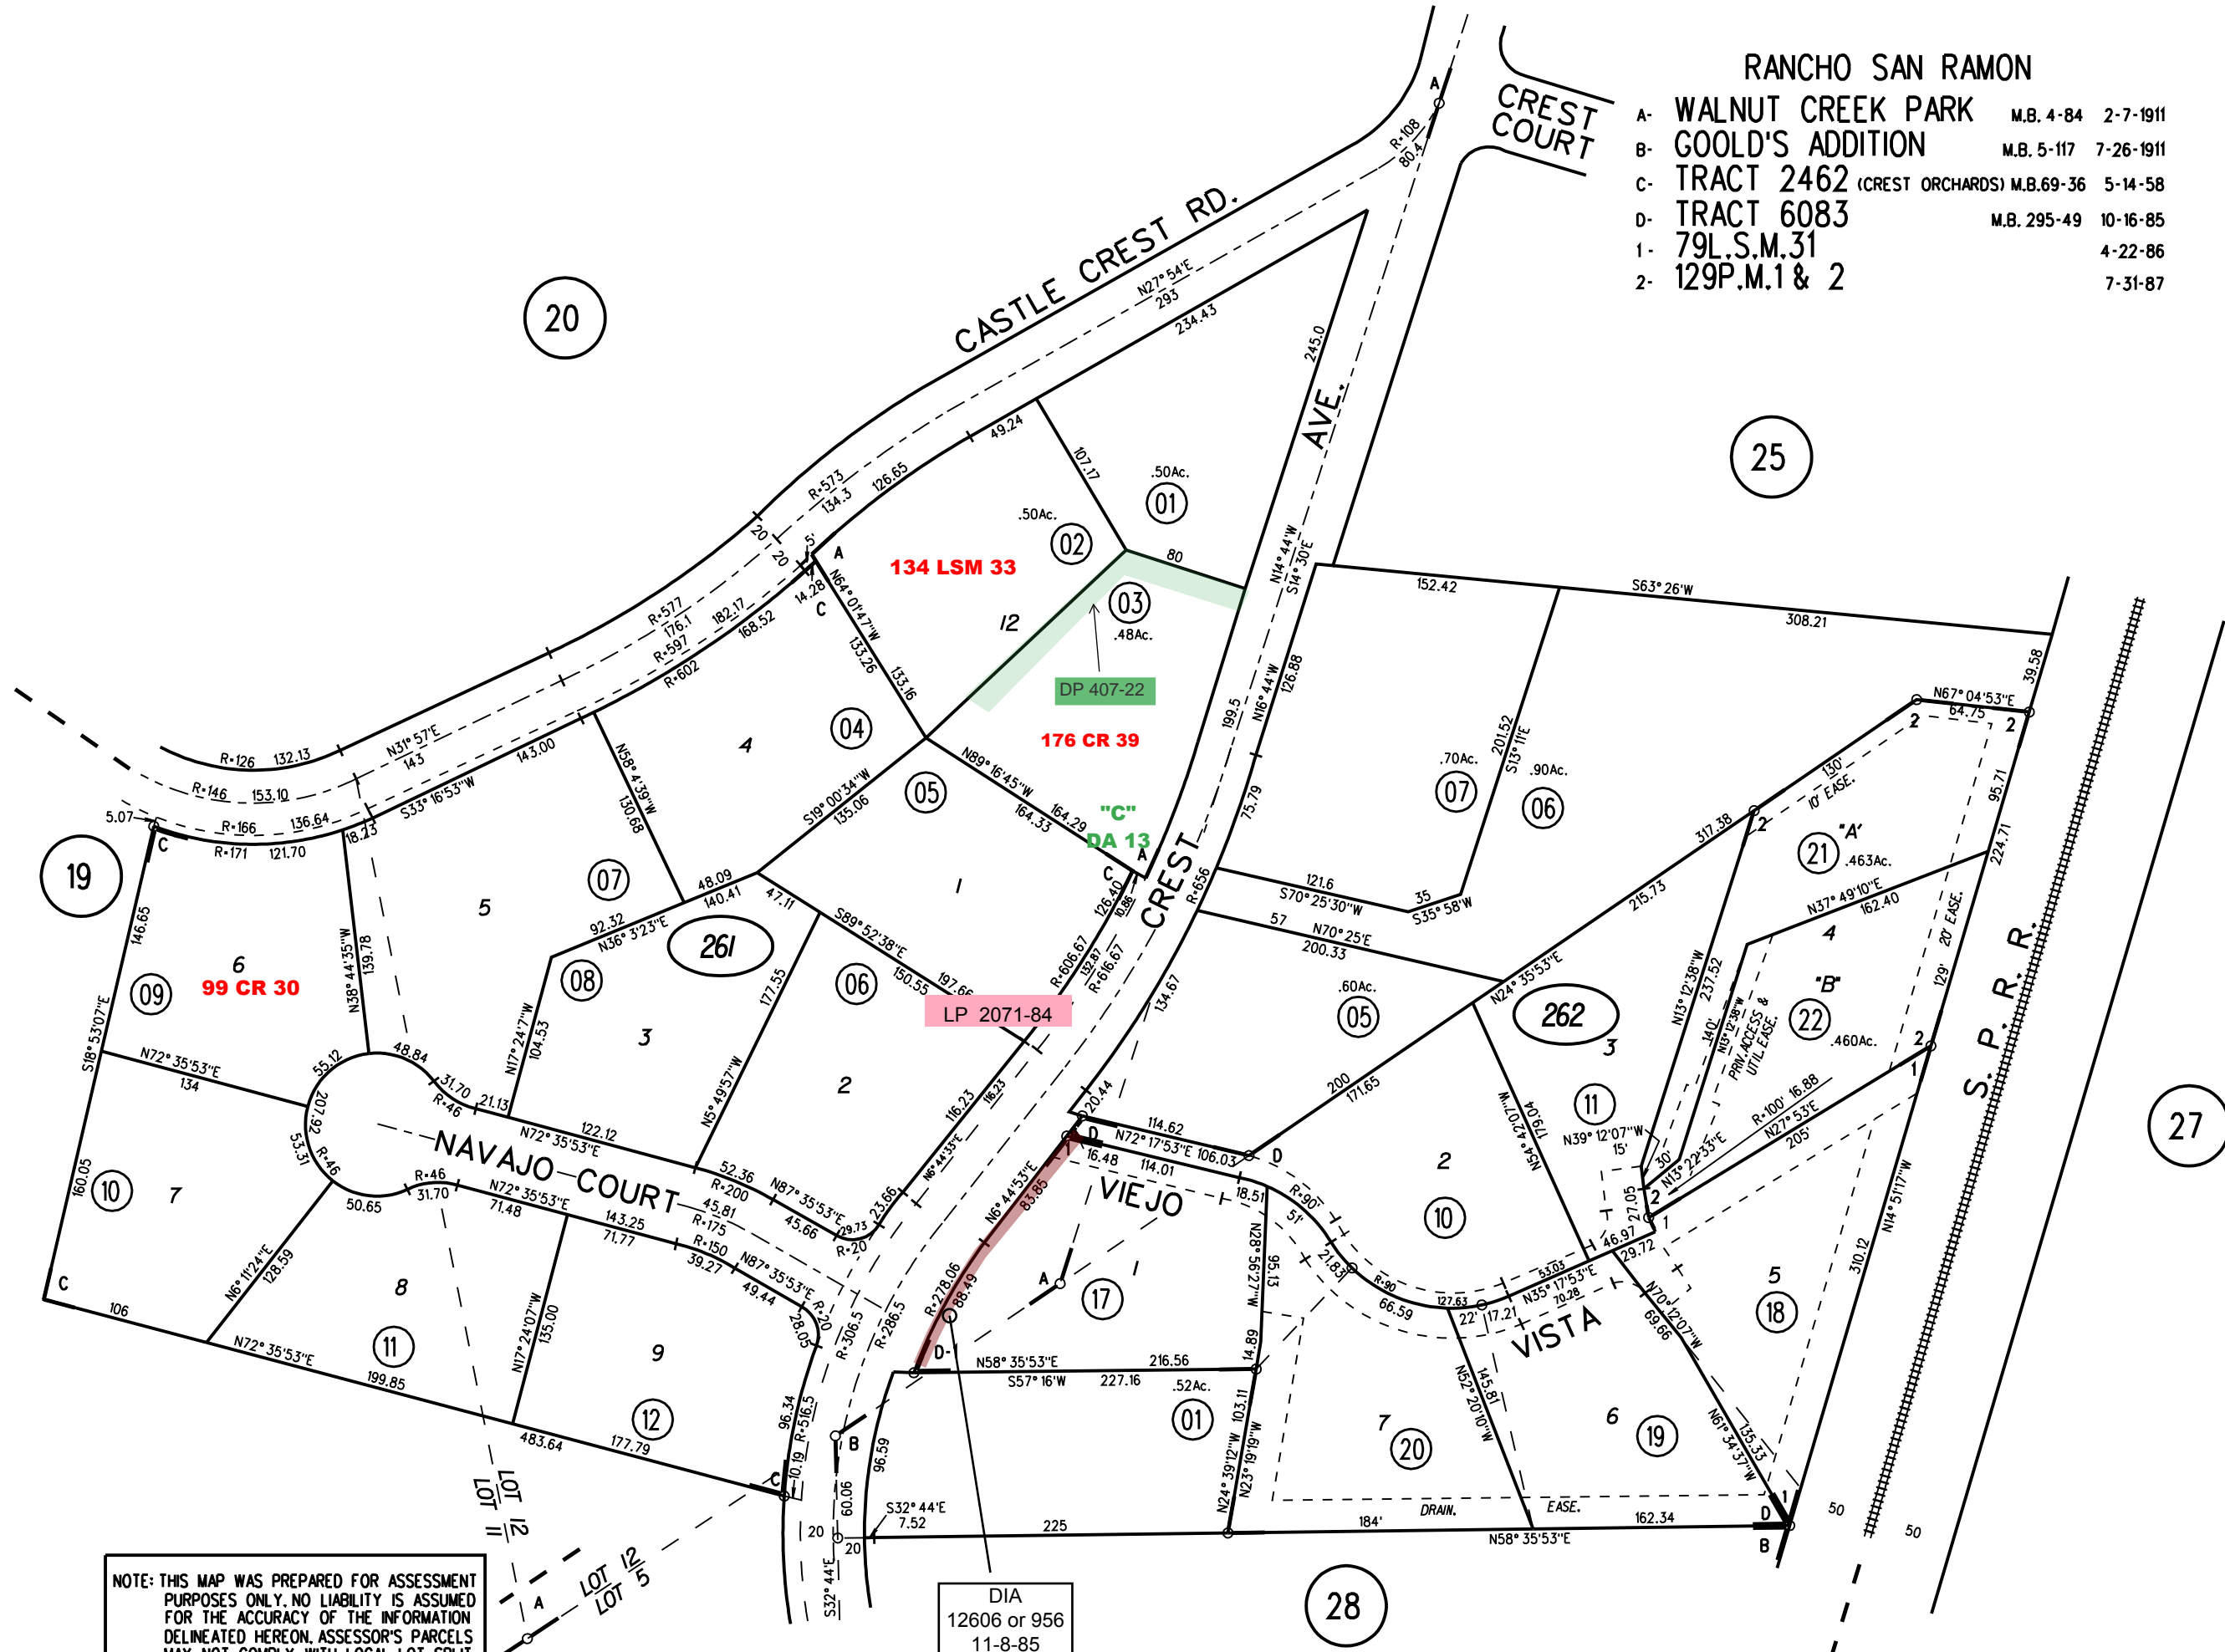


RANCHO SAN RAMON

- A- WALNUT CREEK PARK M.B. 4-84 2-7-1911
- B- GOULD'S ADDITION M.B. 5-117 7-26-1911
- C- TRACT 2462 (CREST ORCHARDS) M.B.69-36 5-14-58
- D- TRACT 6083 M.B. 295-49 10-16-85
- 1- 79L.S.M.31 4-22-86
- 2- 129P.M.1 & 2 7-31-87

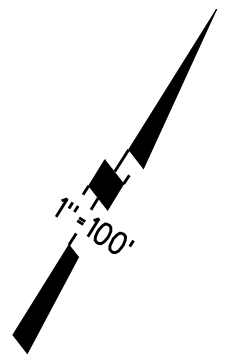

20

25

27

28

NOTE: THIS MAP WAS PREPARED FOR ASSESSMENT PURPOSES ONLY. NO LIABILITY IS ASSUMED FOR THE ACCURACY OF THE INFORMATION DELINEATED HEREON. ASSESSOR'S PARCELS MAY NOT COMPLY WITH LOCAL LOT SPLIT OR BUILDING SITE ORDINANCES.

DIA
12606 or 956
11-8-85

261
262