

MATHEWS TRACT M B 32-41
RANCHO SAN RAMON

4- 68P.M.10&11 7-25-78

- 1- 33P.M.46 5-15-74
- 2- 34P.M.45 8-1-74
- 3- 49P.M.46 11-9-76
- 6- 126PM23 2-10-87

- 5- 69P.M.46&47 9-14-78


PB
187

Consent to Ded.
10875 or 491
7-30-82

Drain Ease
3138 or 248
3-21-58


Offer of Ded
7302 or 698
8-1-74

GD
7293 OR 731
8-9-74

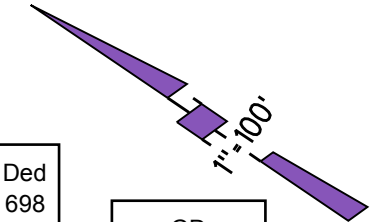

301
302
303

23,24
10/04/16

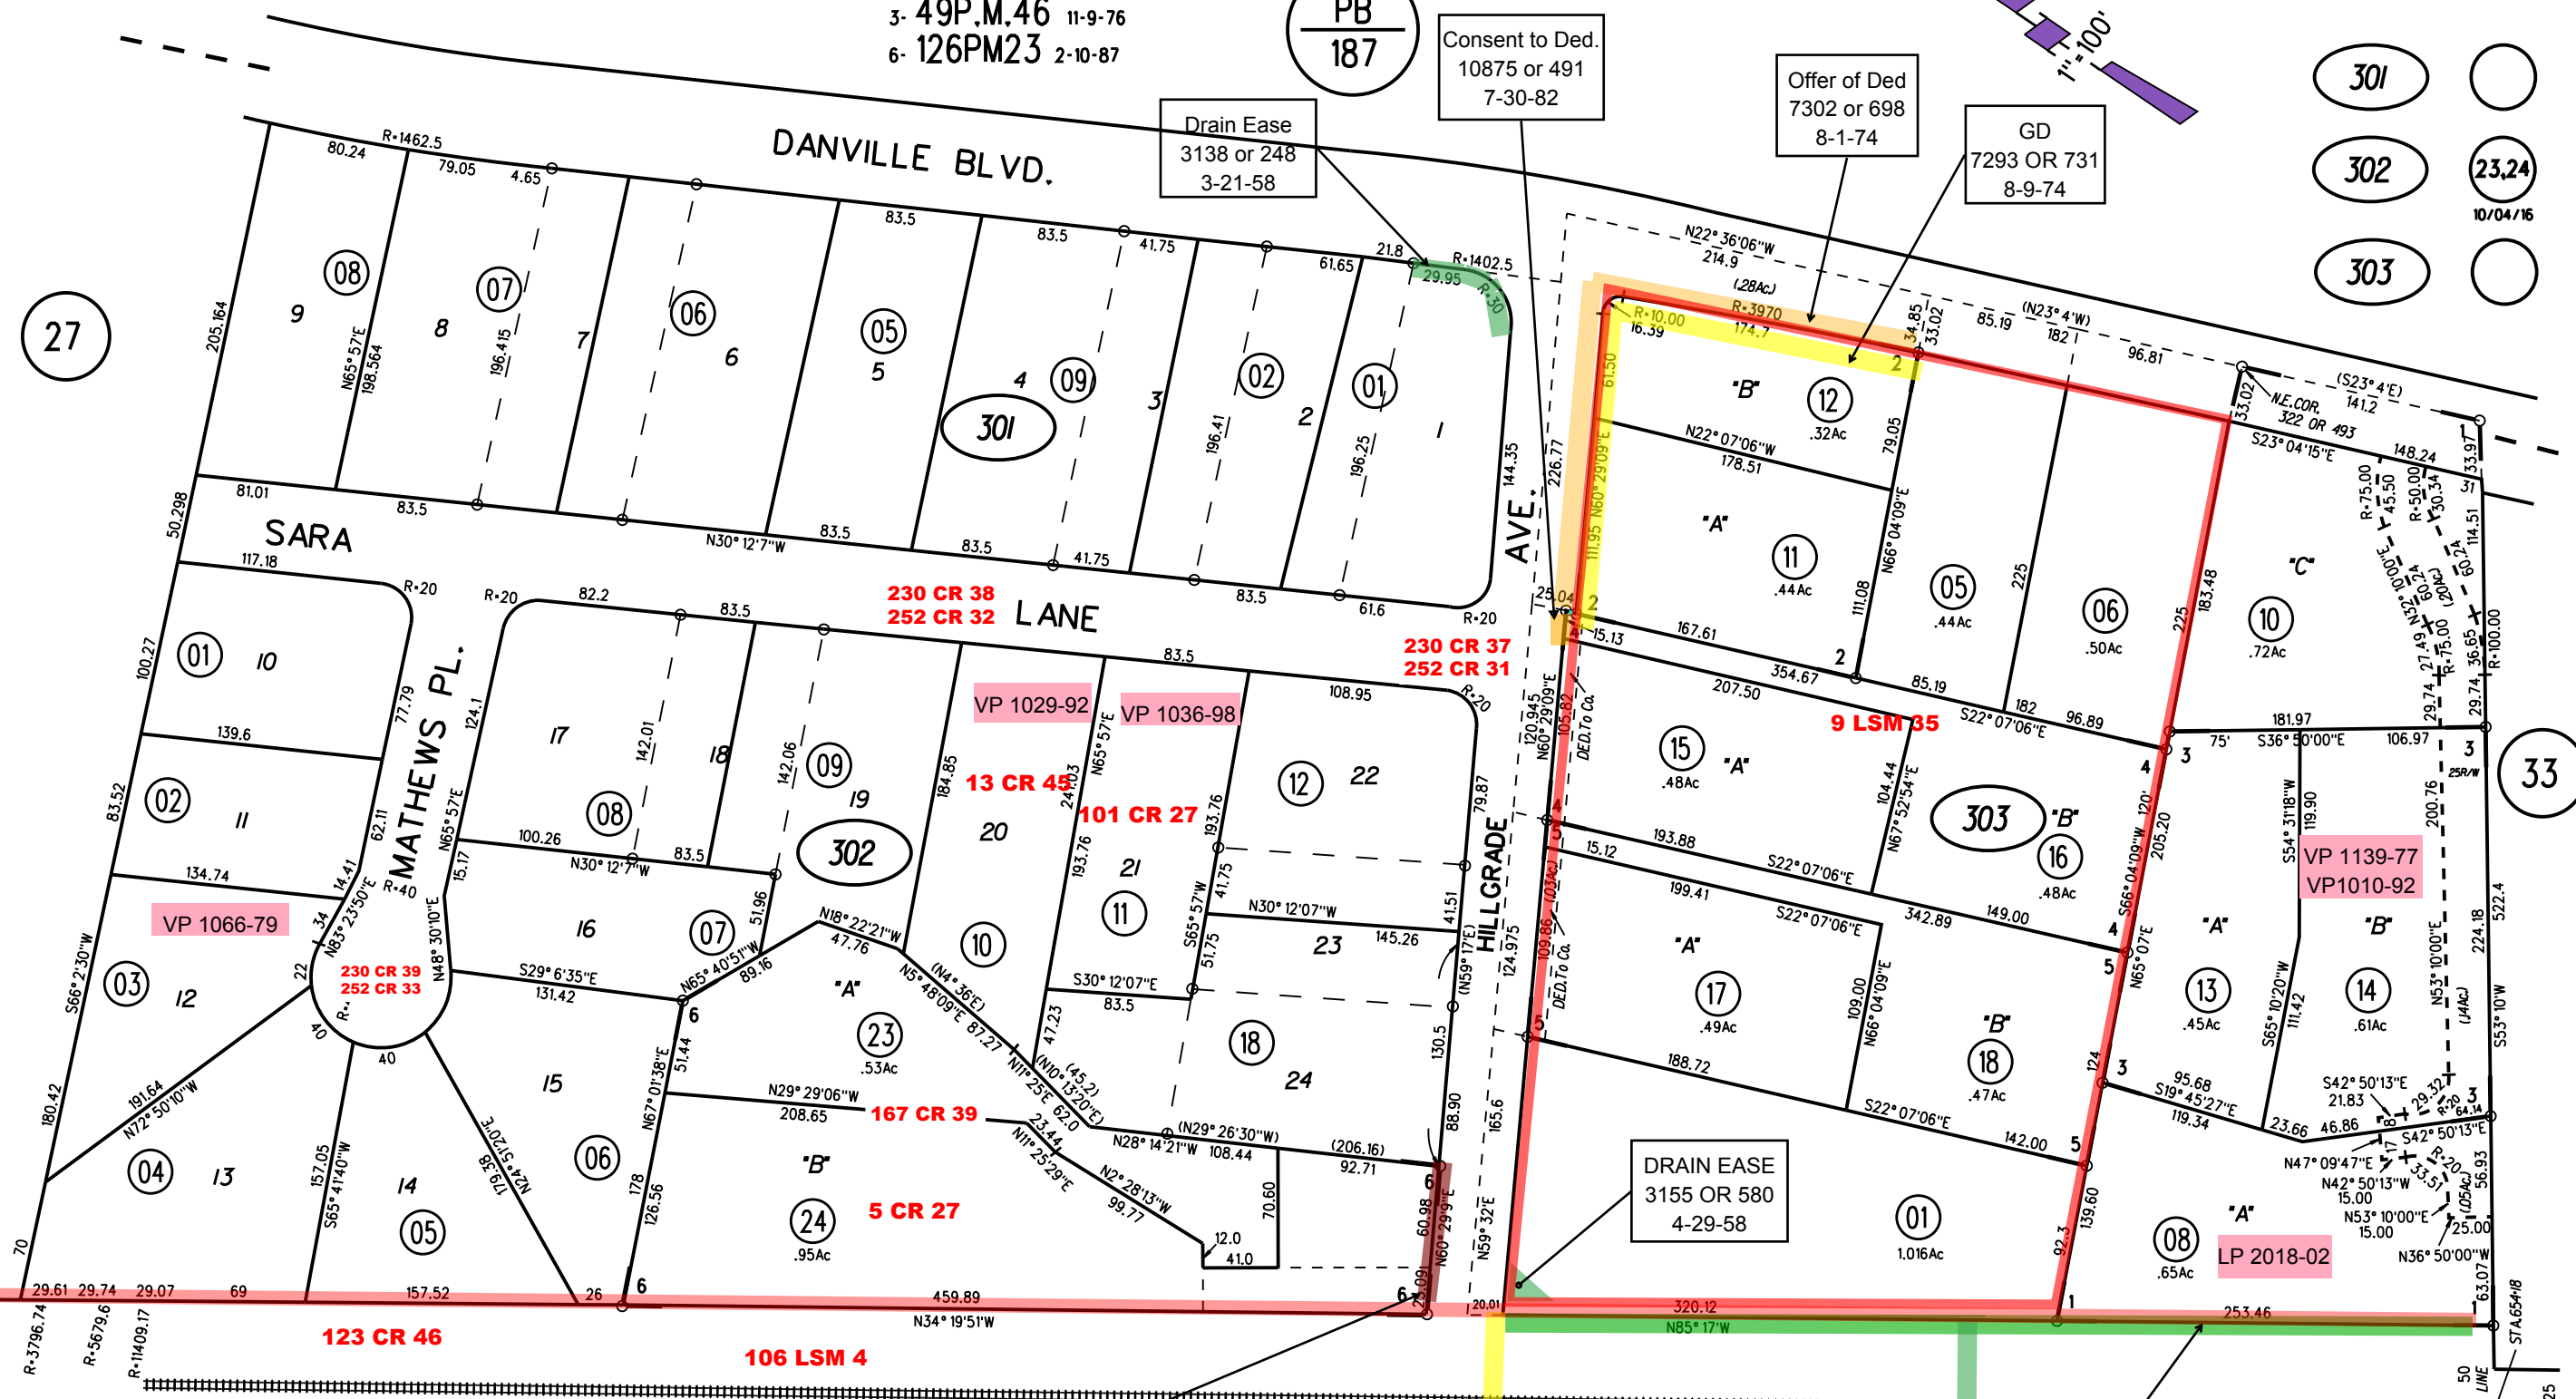

SEE PAGE 27
POR 188-270-034

NOTE: THIS MAP WAS PREPARED FOR ASSESSMENT PURPOSES ONLY. NO LIABILITY IS ASSUMED FOR THE ACCURACY OF THE INFORMATION DELINEATED HEREON. ASSESSOR'S PARCELS MAY NOT COMPLY WITH LOCAL LOT SPLIT OR BUILDING SITE ORDINANCES.

29

DIA
13442 OR 86
2-10-87

GRANT DEED
9431 OR 758
7-9-79

31

DRAINAGE EASE
3075 OR 446
11-18-57

DRAINAGE EASE
10644 OR 712
1-15-82