
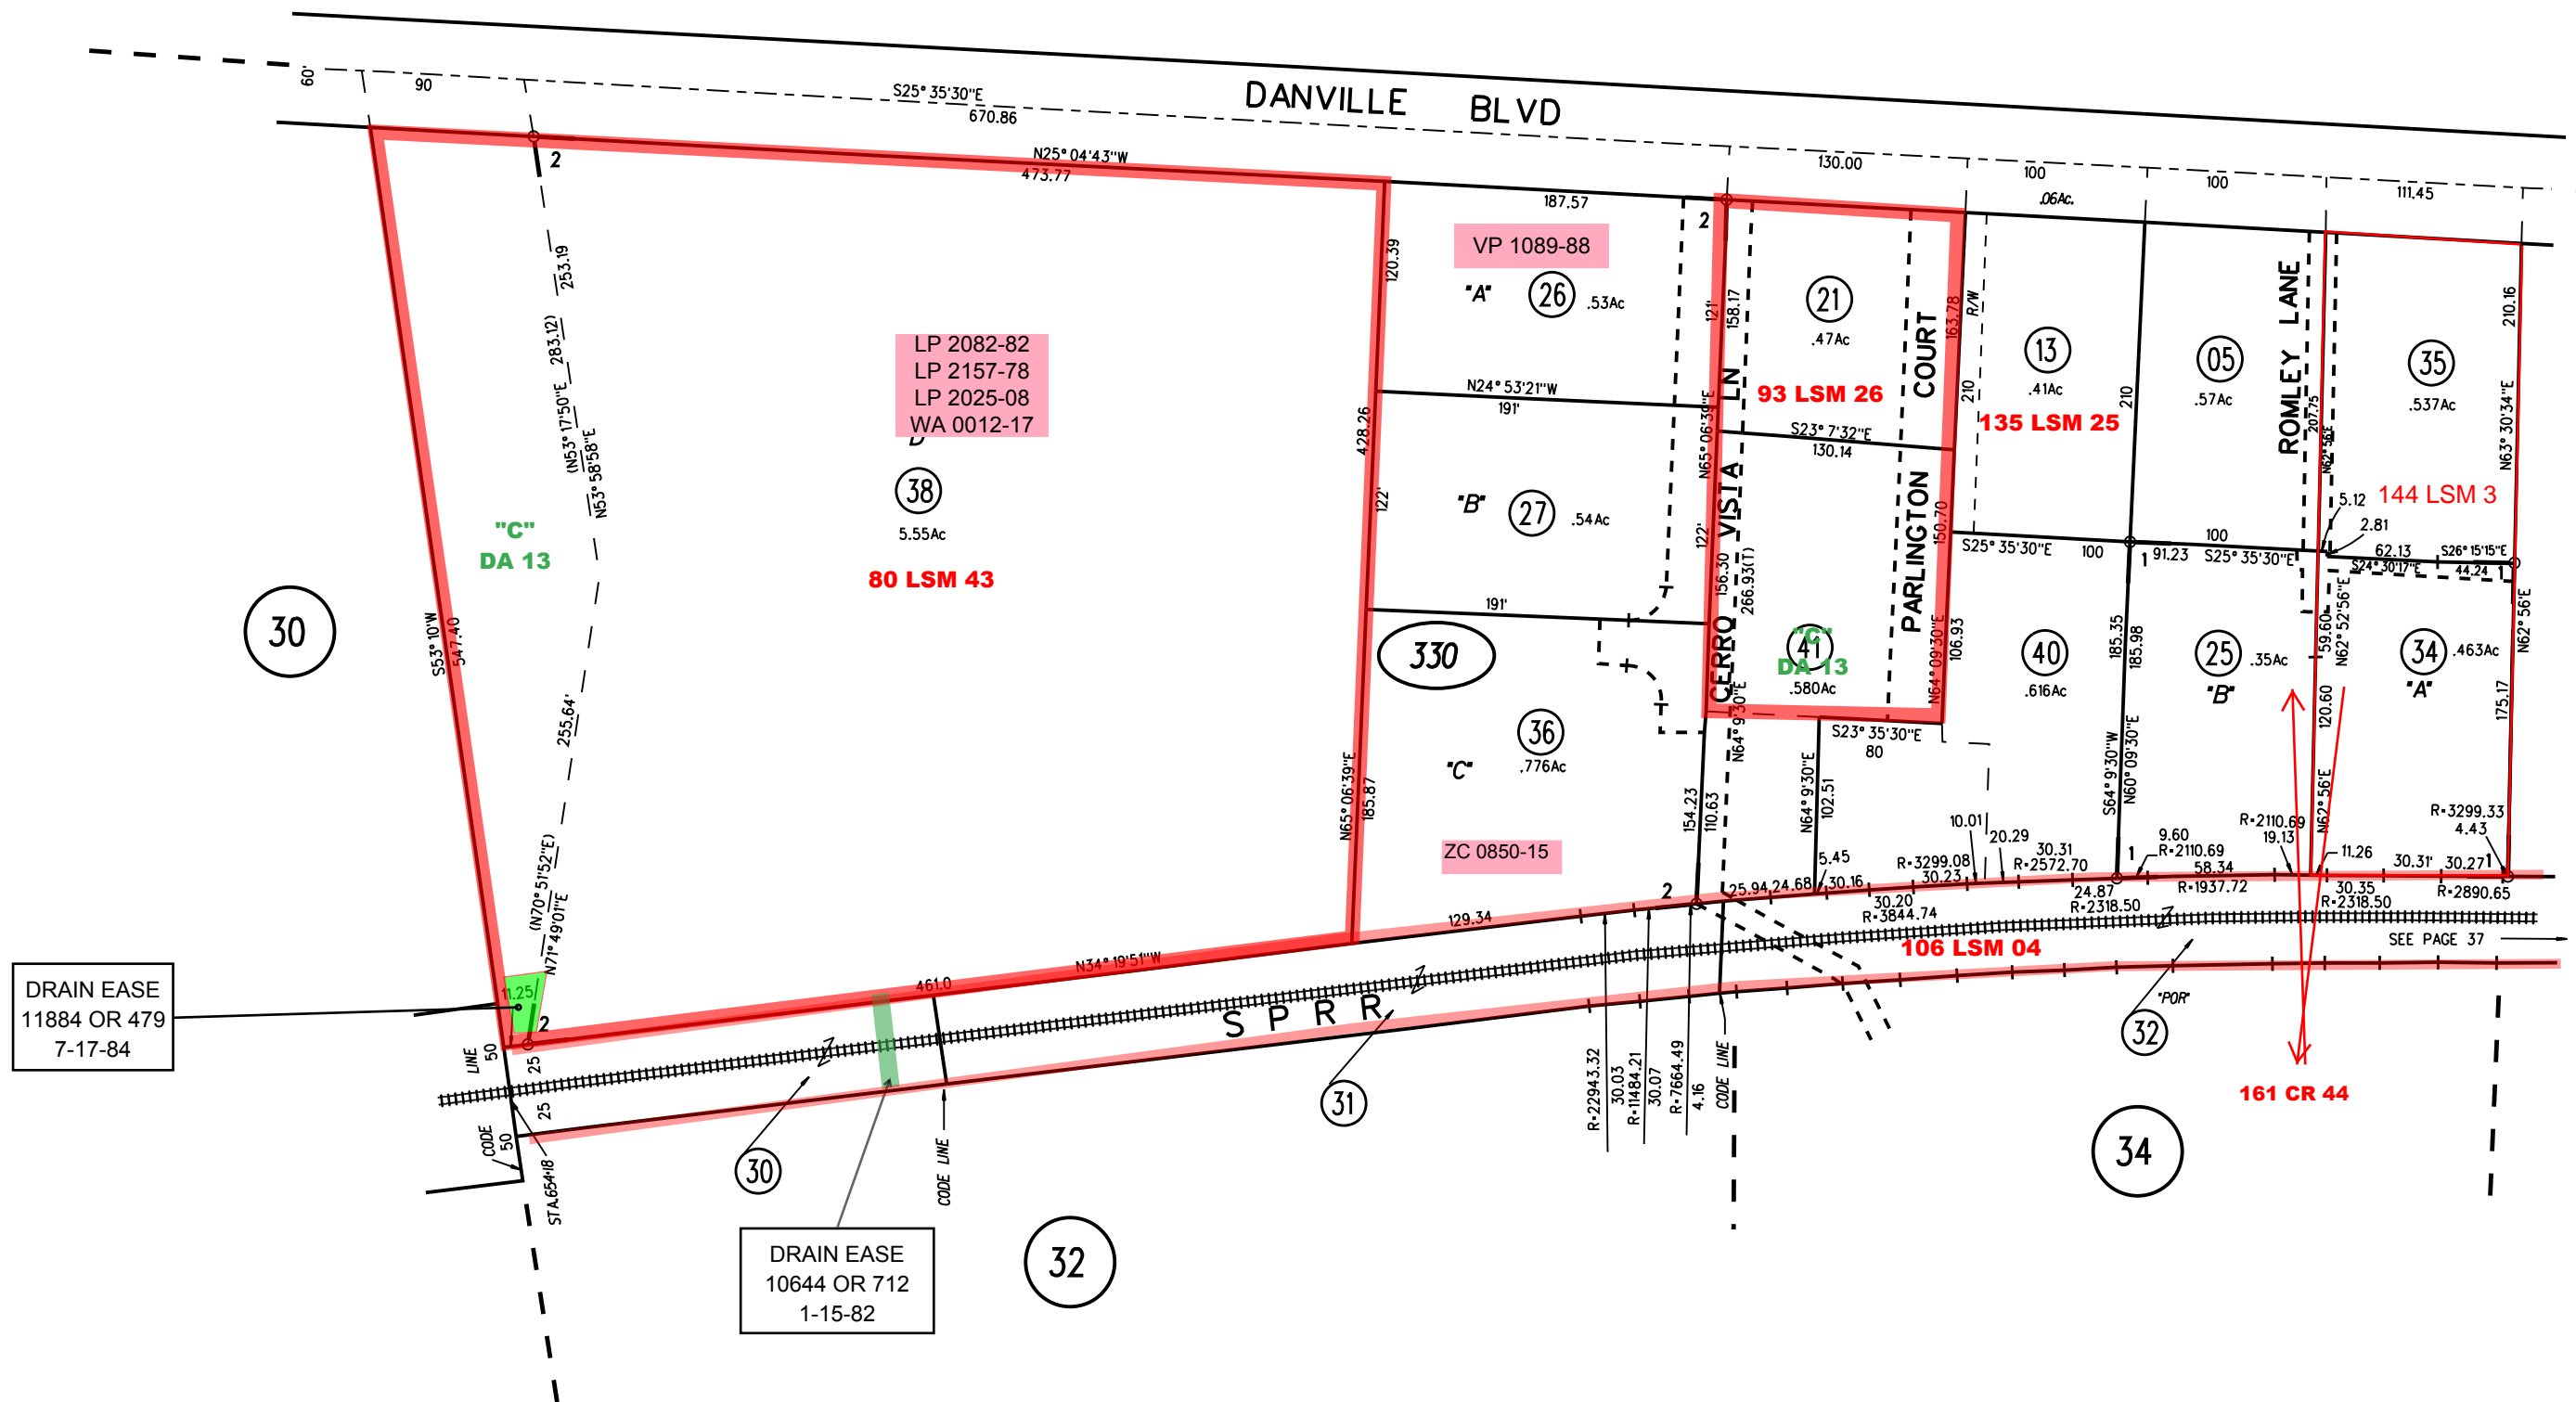


RANCHO SAN RAMON

1- 57P.M.21 8-25-77

2- 118P.M1 & 2 8-27-85

P B
187

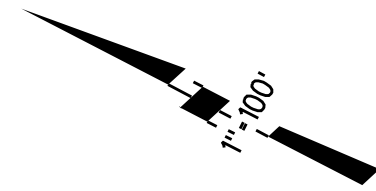

DRAIN EASE
11884 OR 479
7-17-84

DRAIN EASE
10644 OR 712
1-15-82

NOTE: THIS MAP WAS PREPARED FOR ASSESSMENT PURPOSES ONLY. NO LIABILITY IS ASSUMED FOR THE ACCURACY OF THE INFORMATION DELINEATED HEREON. ASSESSOR'S PARCELS MAY NOT COMPLY WITH LOCAL LOT SPLIT OR BUILDING SITE ORDINANCES.

330 (40,41)
11-2-22
ASSESSOR'S MAP
BOOK 188 PAGE 33
CONTRA COSTA COUNTY, CALIF.