



A-TRACT 6873 MB 316-24 "MUTUAL 50" CONDO
CC&R's 13902/521 9-17-87
CC&R's 14612/124 9-27-88
B-TRACT 7169 MB 362-24 "MUTUAL 50"
CONDO CC&R's 1751/961 8-18-92
E-PCLS A&E TR 8054 MB 399-36 (NEIGHBORHOOD 4)

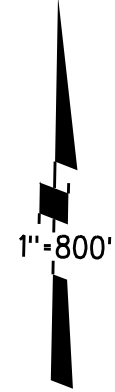

190-03

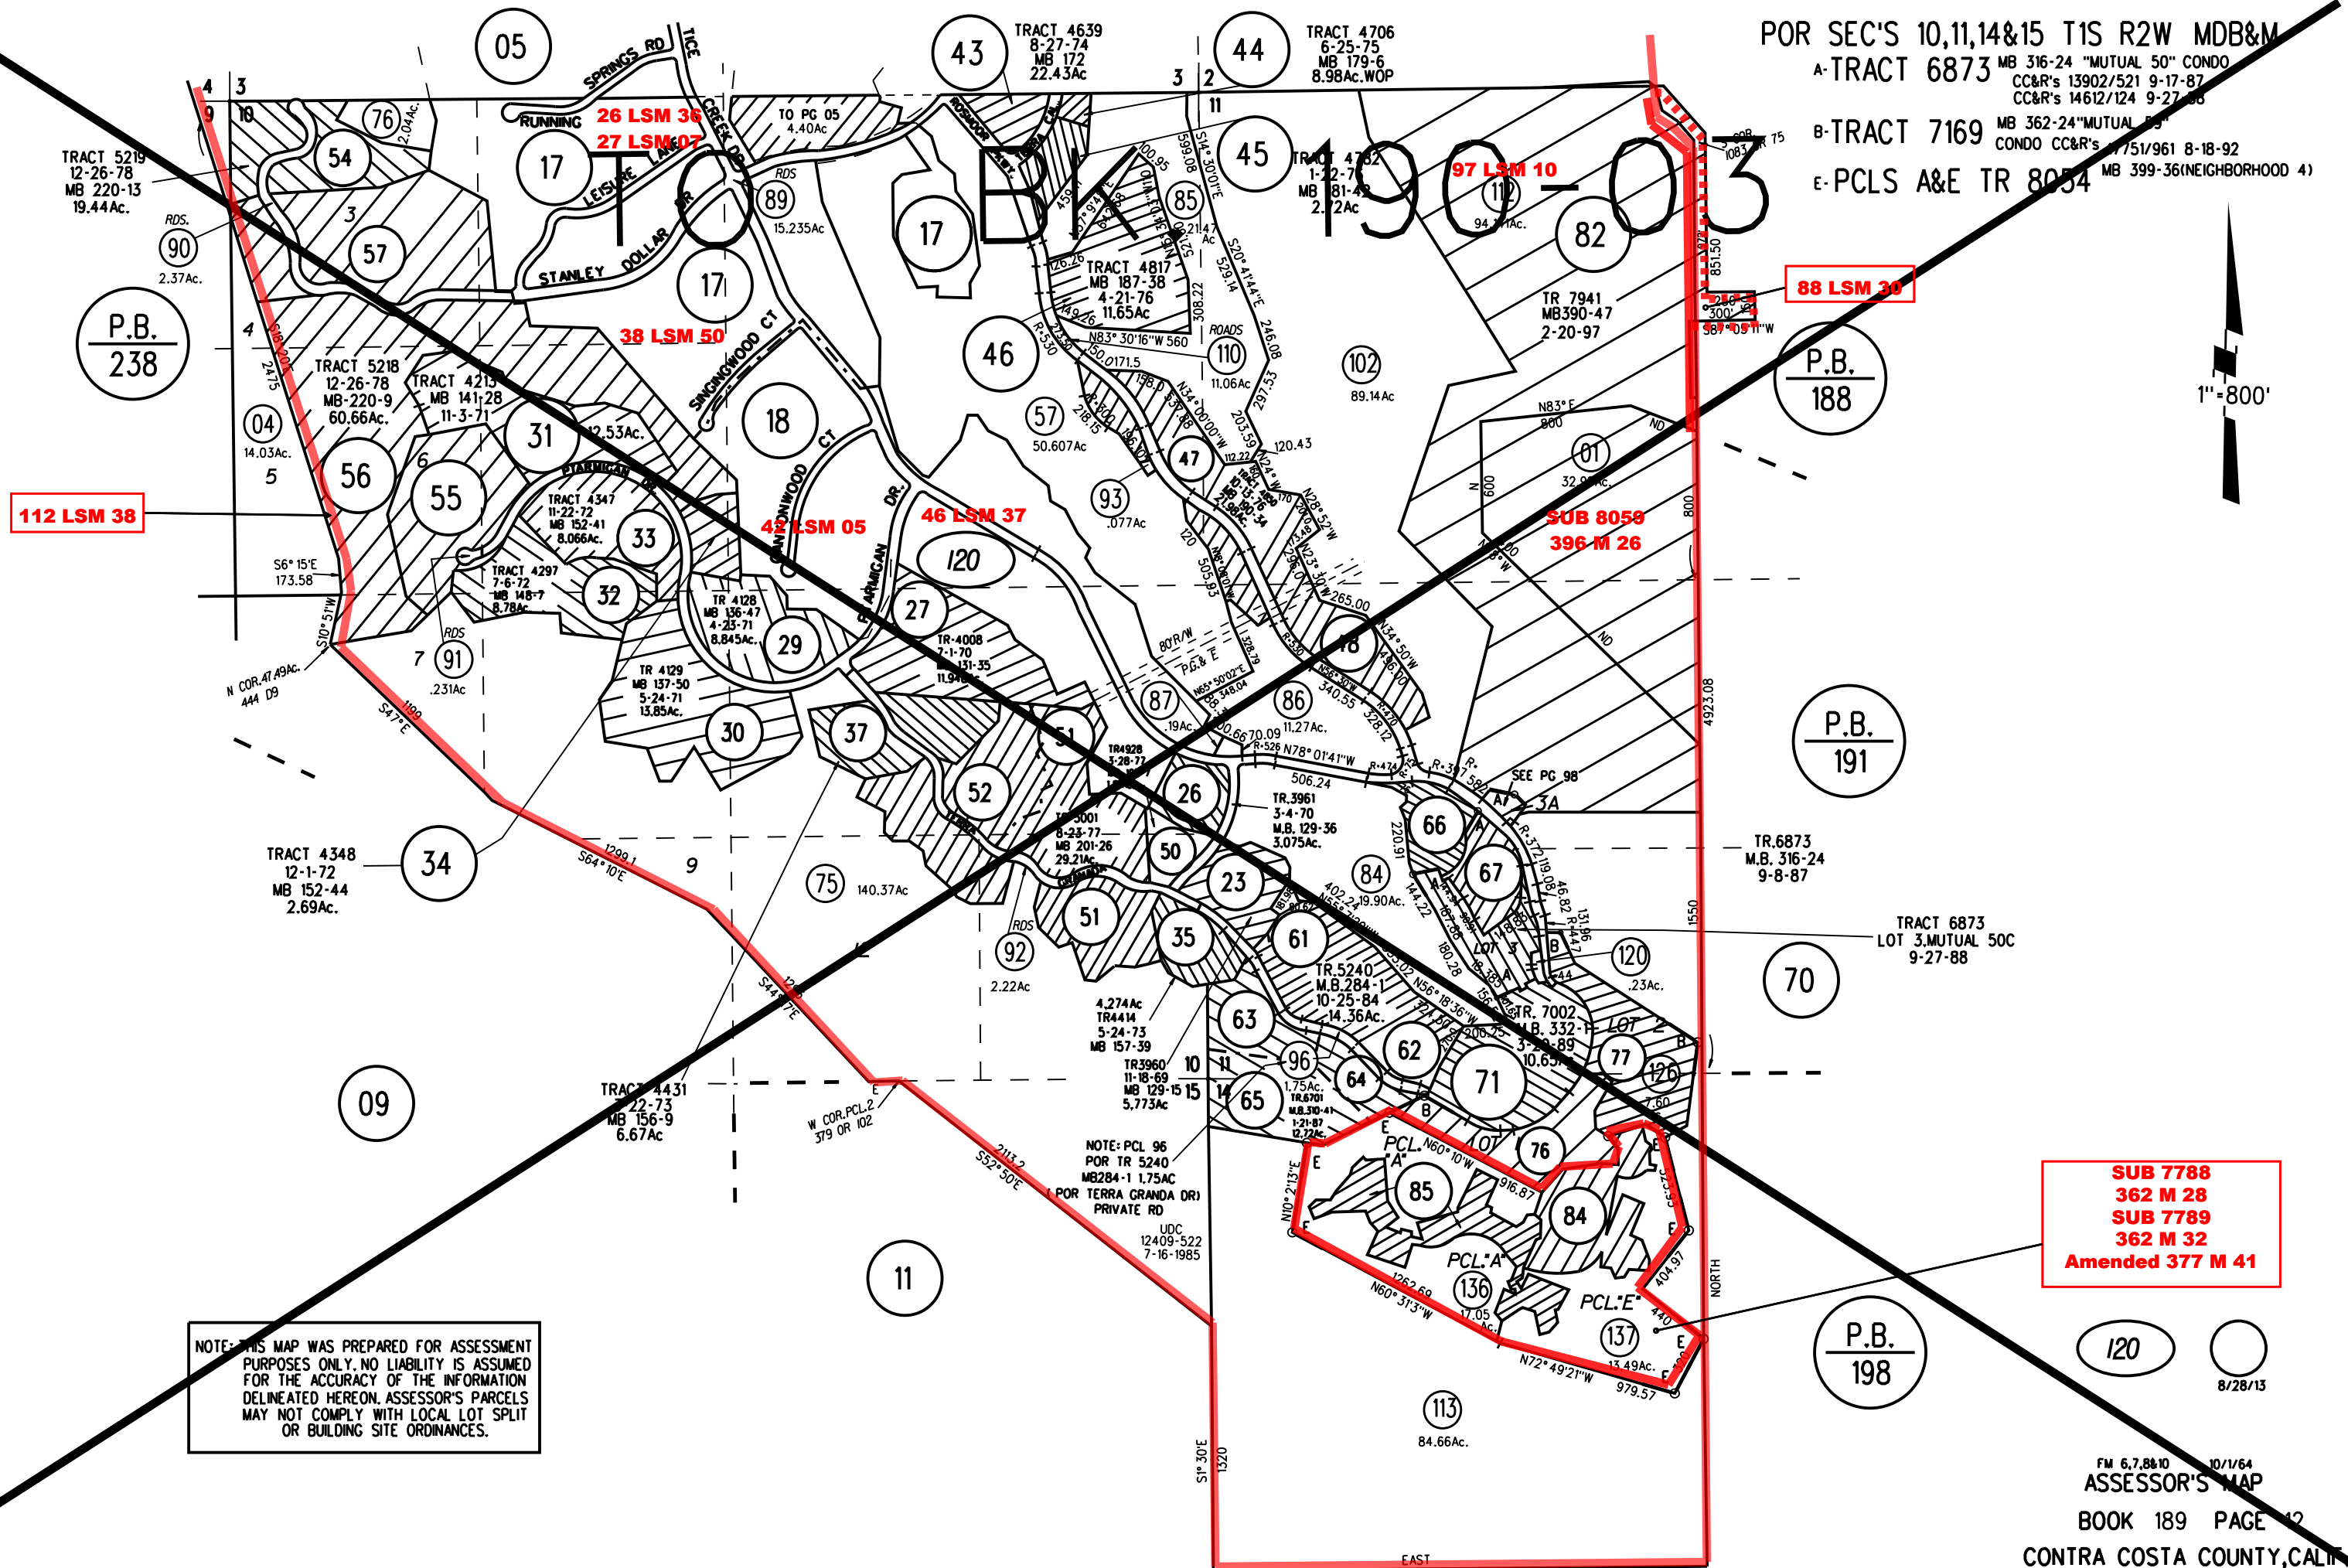

112 LSM 38

88 LSM 30

SUB 8059
396 M 26

42 LSM 05

46 LSM 37

SUB 7788
362 M 28
SUB 7789
362 M 32
Amended 377 M 41

NOTE: THIS MAP WAS PREPARED FOR ASSESSMENT PURPOSES ONLY. NO LIABILITY IS ASSUMED FOR THE ACCURACY OF THE INFORMATION DELINEATED HEREON. ASSESSOR'S PARCELS MAY NOT COMPLY WITH LOCAL LOT SPLIT OR BUILDING SITE ORDINANCES.