
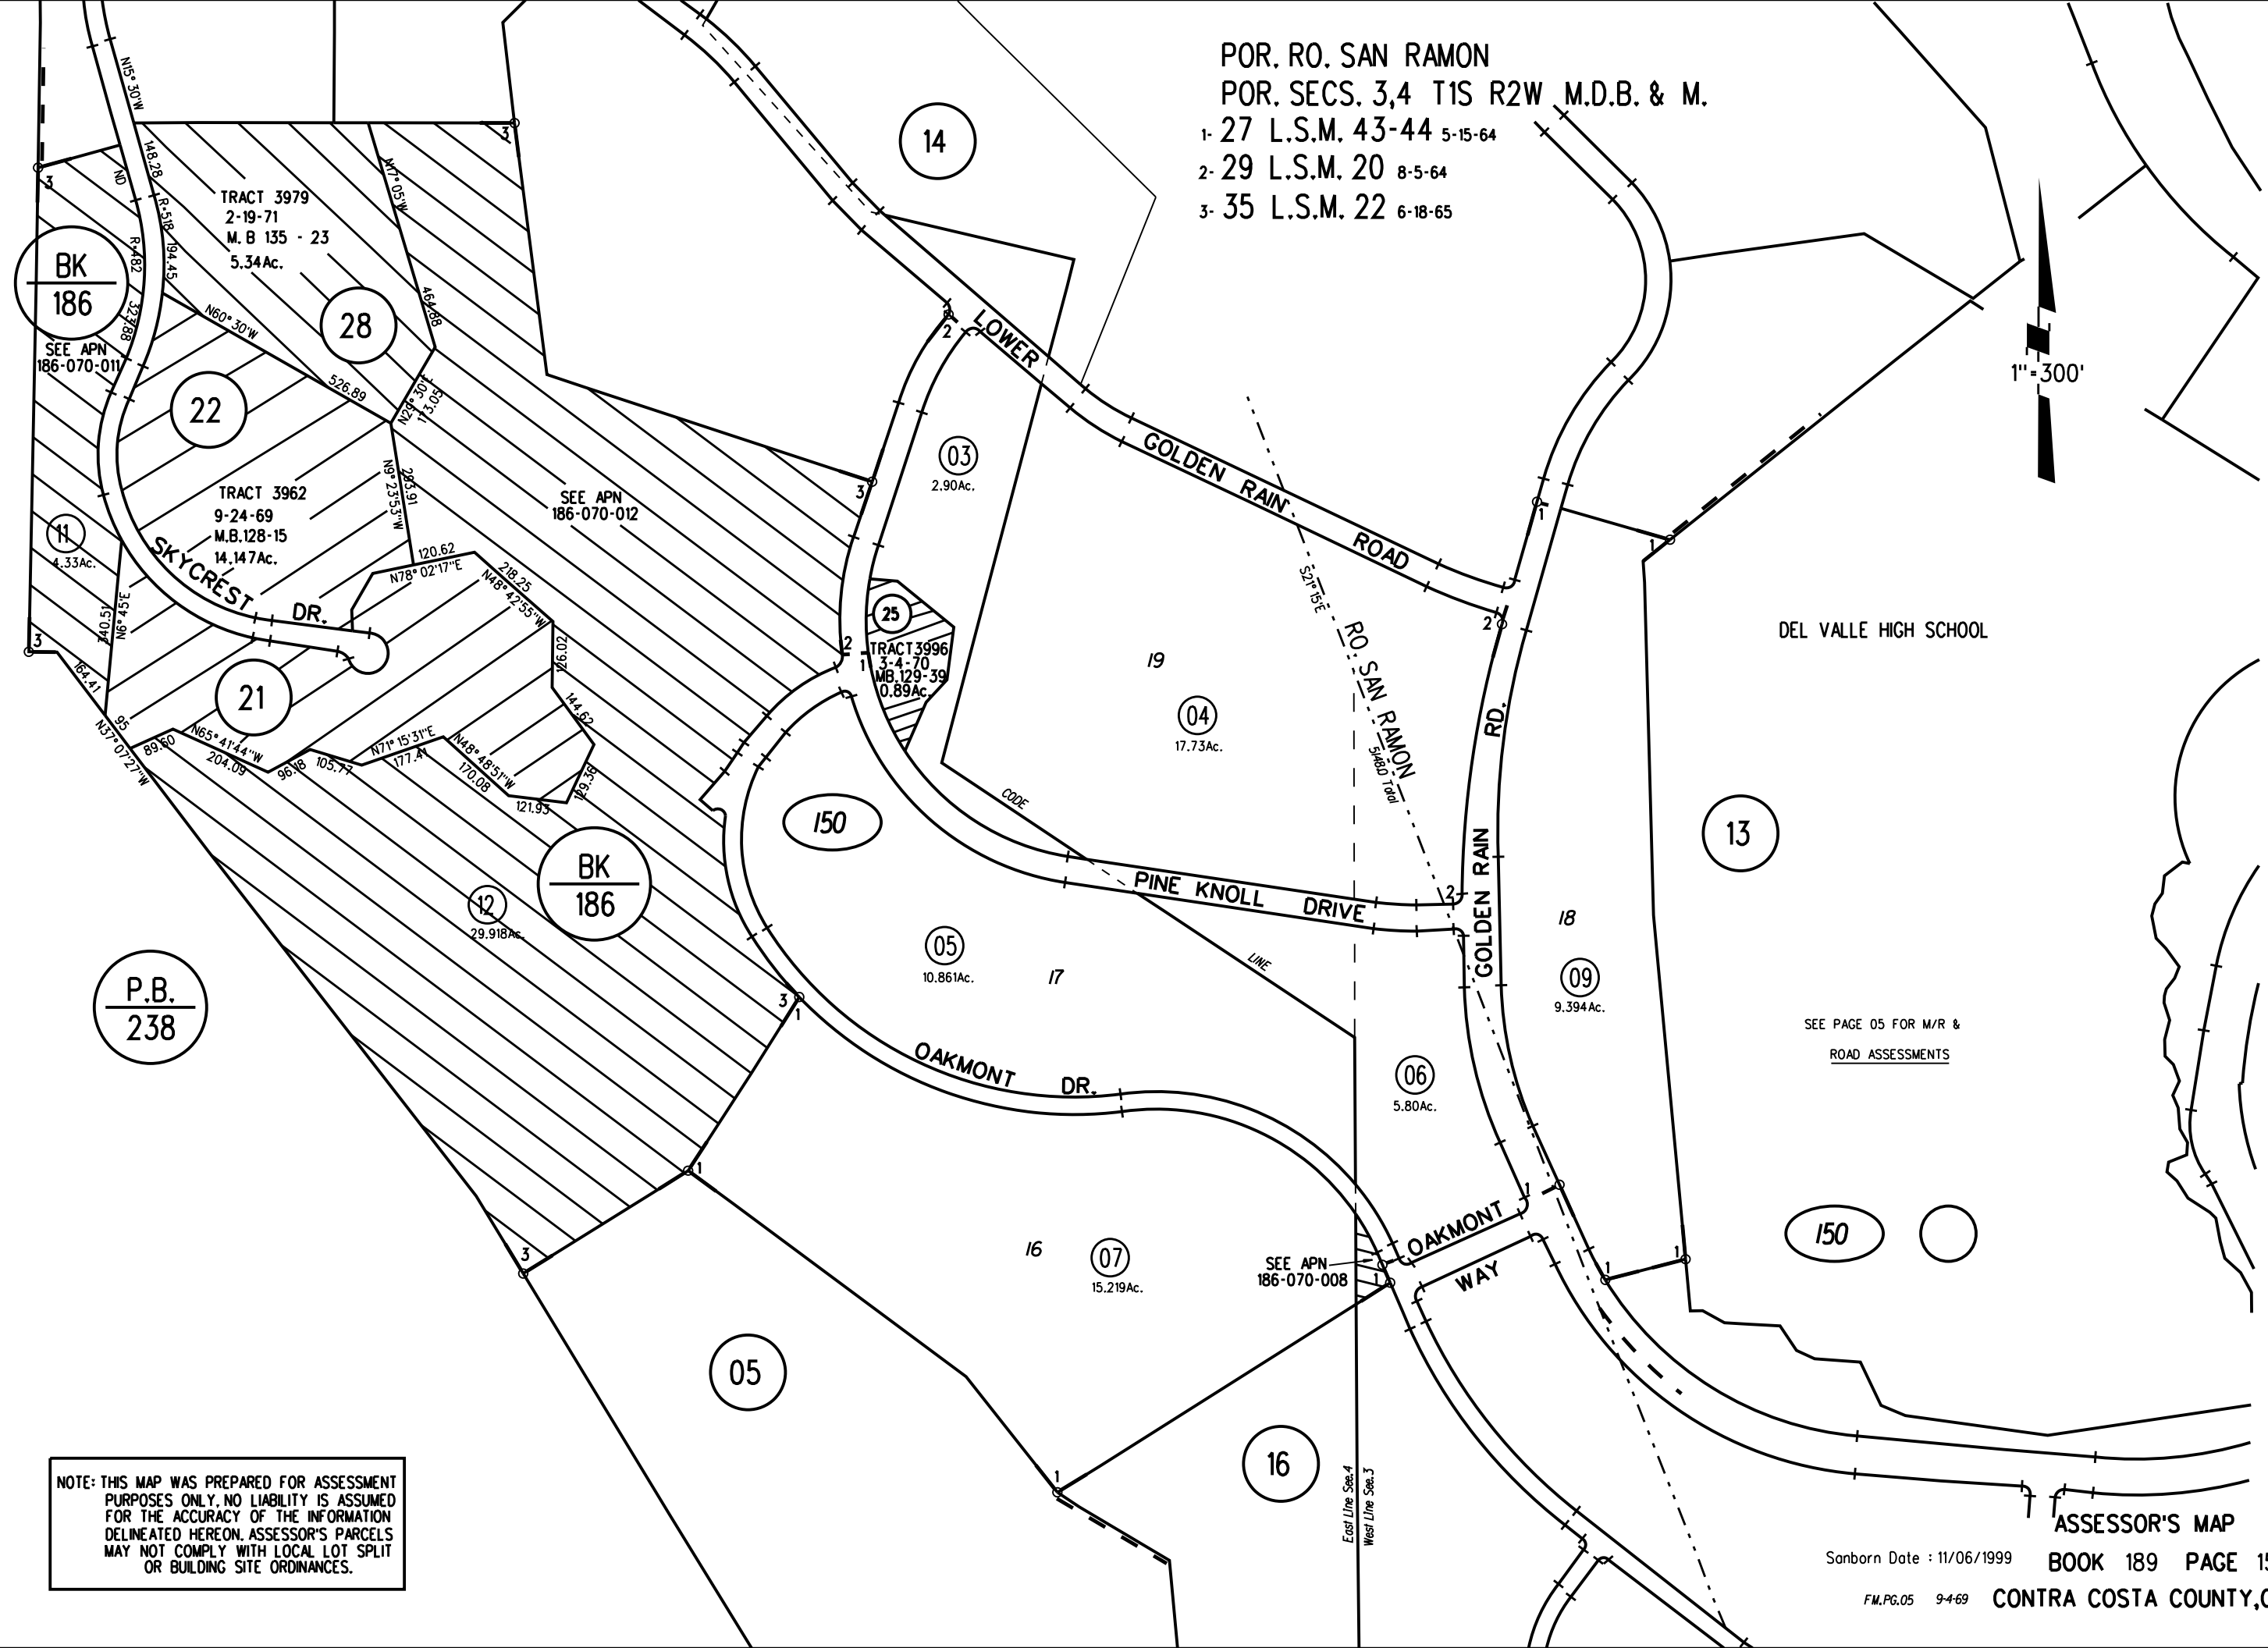


POR. RO. SAN RAMON
 POR. SECS. 3,4 T1S R2W M.D.B. & M.

- 1- 27 L.S.M. 43-44 5-15-64
- 2- 29 L.S.M. 20 8-5-64
- 3- 35 L.S.M. 22 6-18-65

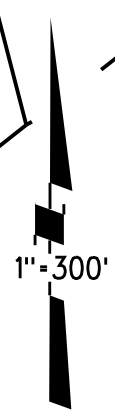

DEL VALLE HIGH SCHOOL

SEE PAGE 05 FOR M/R &
 ROAD ASSESSMENTS

NOTE: THIS MAP WAS PREPARED FOR ASSESSMENT PURPOSES ONLY. NO LIABILITY IS ASSUMED FOR THE ACCURACY OF THE INFORMATION DELINEATED HEREON. ASSESSOR'S PARCELS MAY NOT COMPLY WITH LOCAL LOT SPLIT OR BUILDING SITE ORDINANCES.