

P.B.  
184


1979 ROLL - TRACT 5233 (TICE VALLEY OAKS UNIT 1) M.B. 215-45  
A-1990 ROLL - TRACT 7205 M.B. 341-34

1- 186P.M.11 1-23-03

1" = 100'

NOTE: THIS MAP WAS PREPARED FOR ASSESSMENT PURPOSES ONLY. NO LIABILITY IS ASSUMED FOR THE ACCURACY OF THE INFORMATION DELINEATED HEREON. ASSESSOR'S PARCELS MAY NOT COMPLY WITH LOCAL LOT SPLIT OR BUILDING SITE ORDINANCES.

8/6/03  
531 29  
532  
FM. 189-4 1-10-79  
ASSESSOR'S MAP  
BOOK 189 PAGE 53  
CONTRA COSTA COUNTY, CALIF.

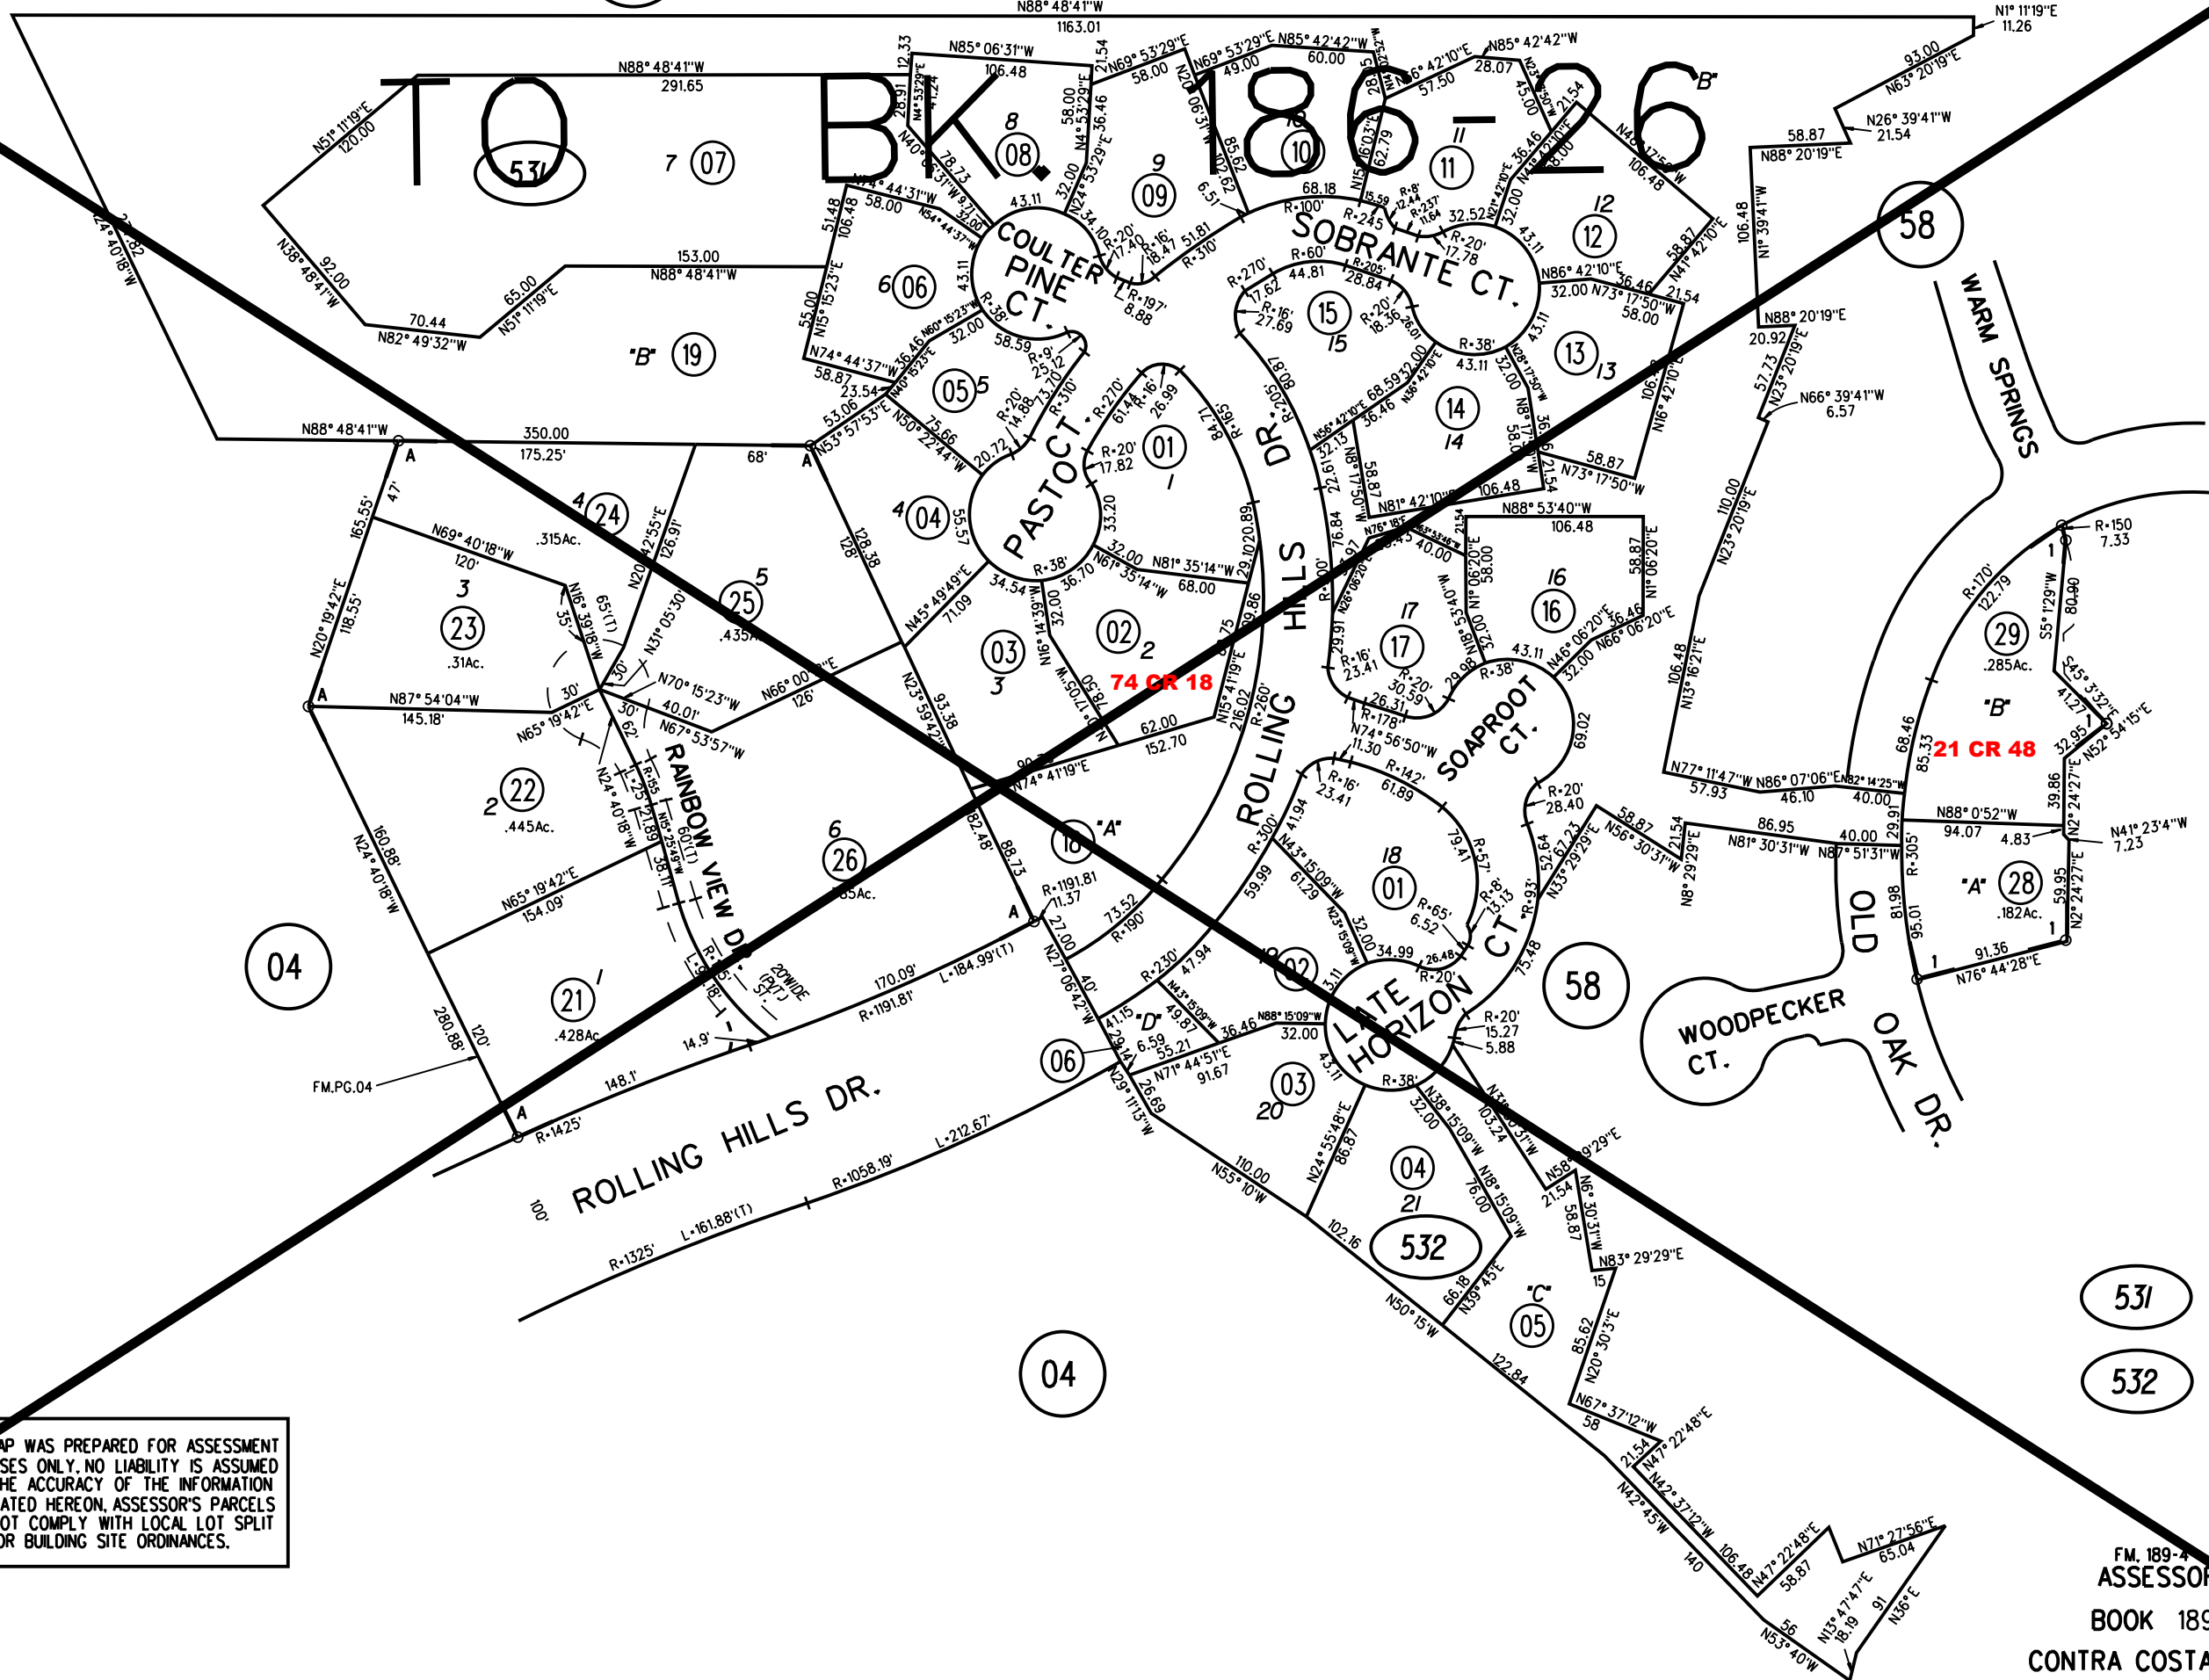

74 CR 18

21 CR 48

04

04

58

531

29

532

○