
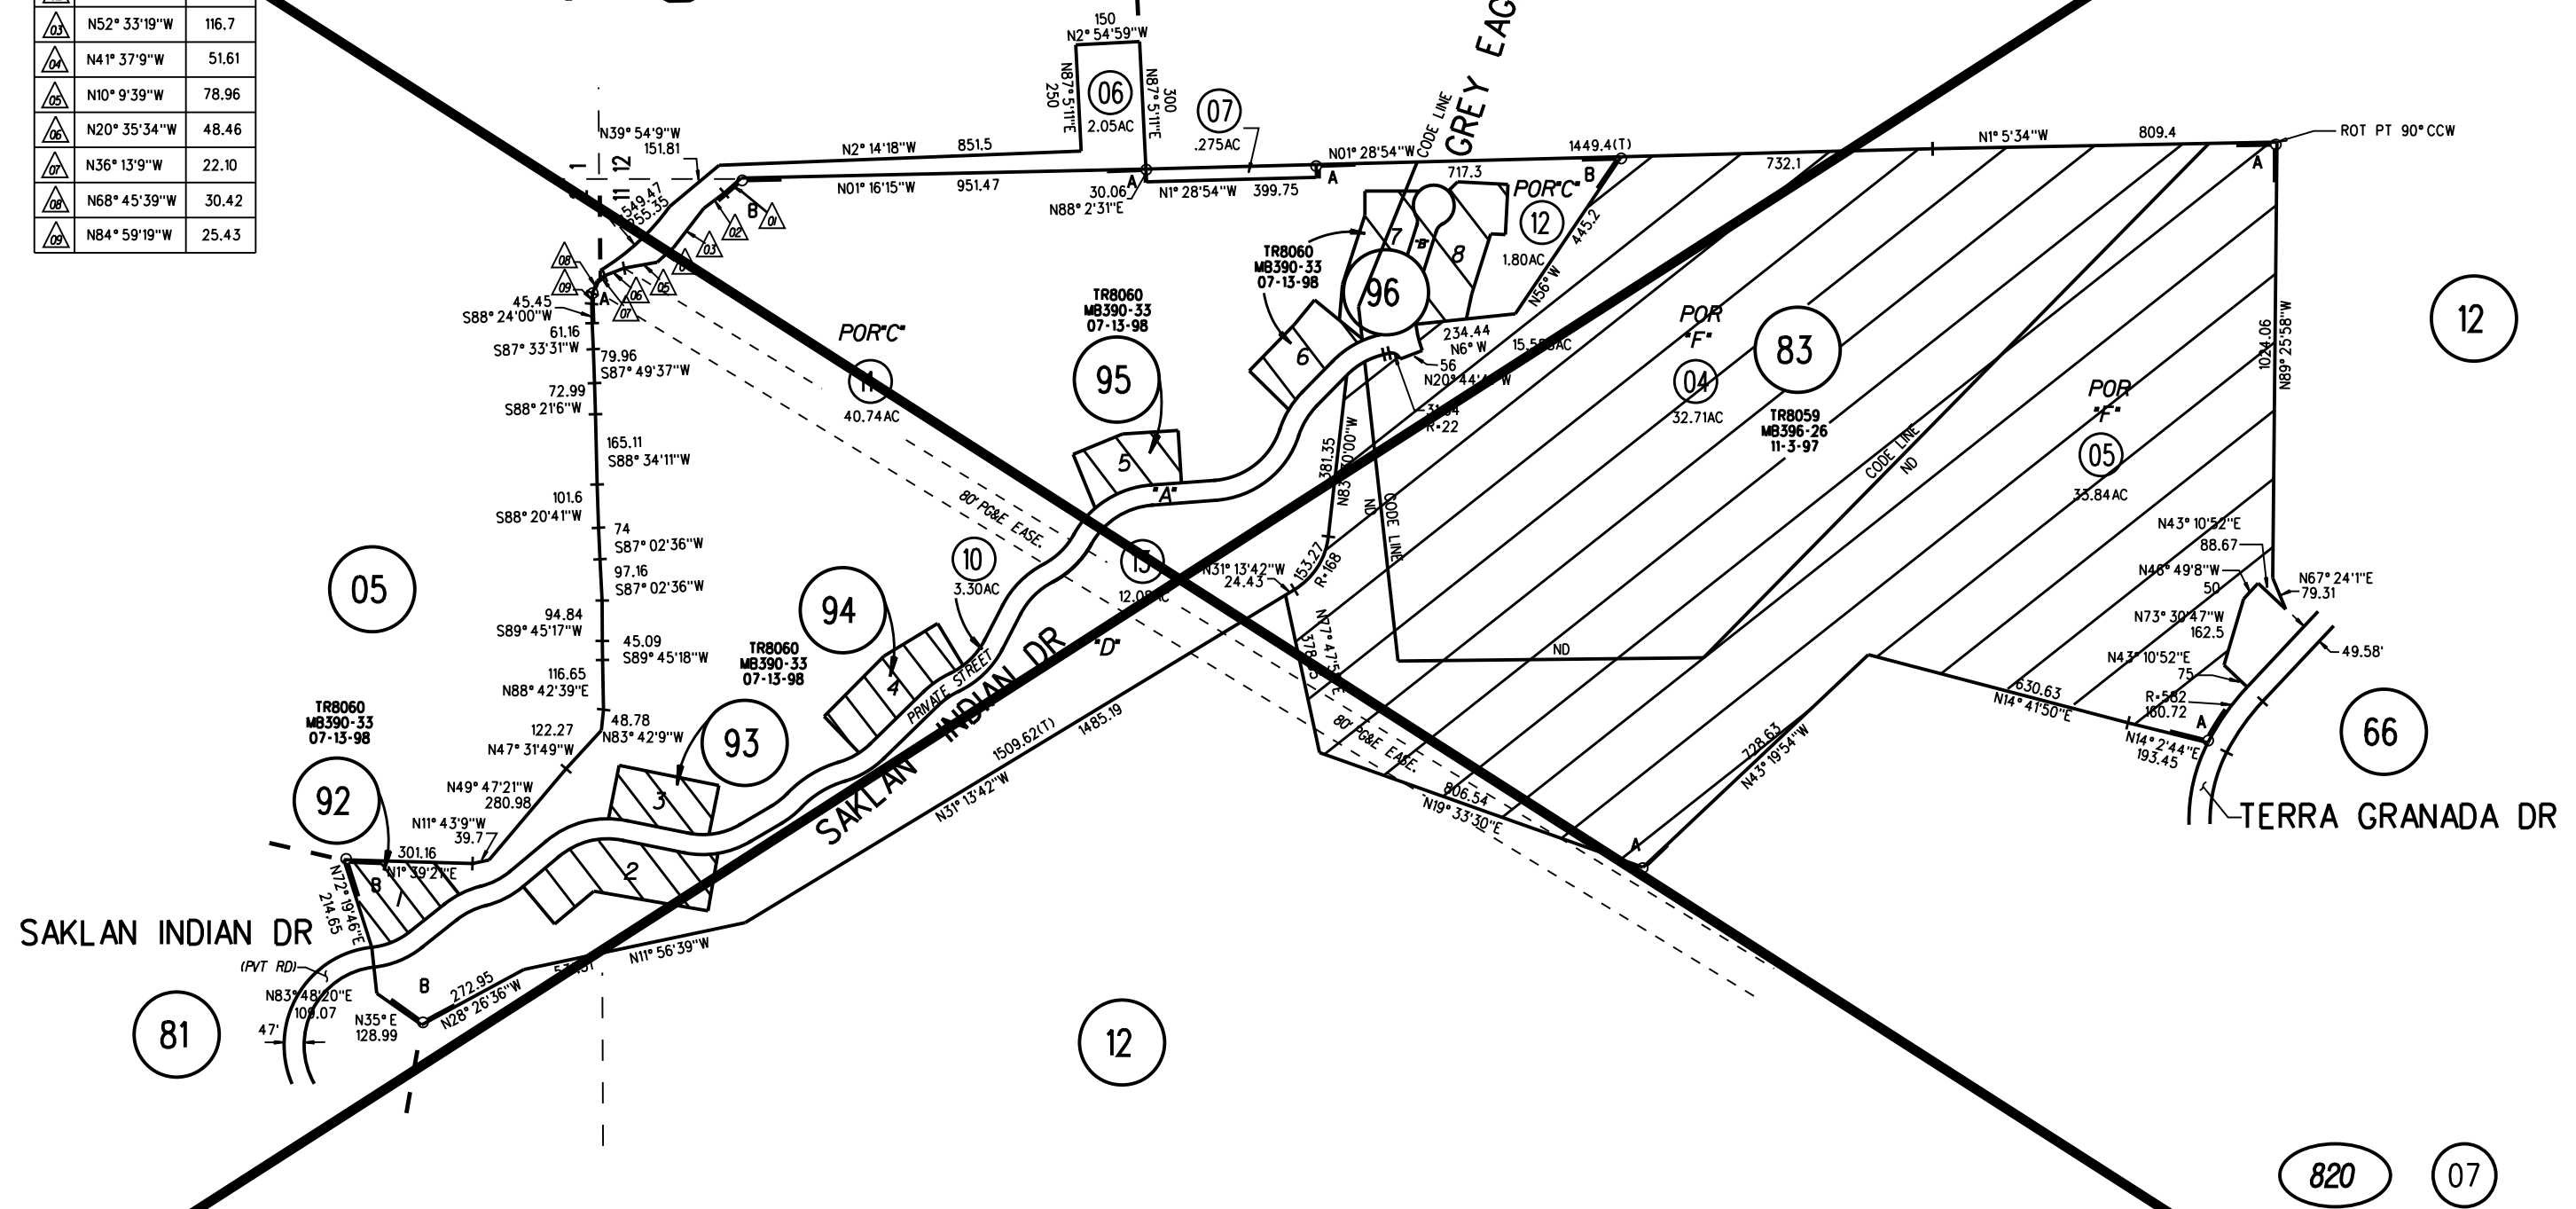


POR SECS 11 & 12 TIS R2W MDBM
 A- 1998 ROLL- POR TRACT 7941 M.B. 390-49 (MUTUAL 66-CONDOS)
 B- 2001 ROLL- POR TRACT 8060 M.B. 401-33 (MUTUAL 68-CONDOS) EAGLE RIDGE PHASE 3

T BK
188 BK. 190 BK
191 38

SYM	BEARING	DIST
	N41° 25' 21" W	53.25
	N36° 39' 44" W	59.87
	N52° 33' 19" W	116.7
	N41° 37' 9" W	51.61
	N10° 9' 39" W	78.96
	N20° 35' 34" W	48.46
	N36° 13' 9" W	22.10
	N68° 45' 39" W	30.42
	N84° 59' 19" W	25.43

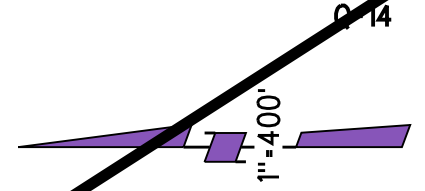

NOTE: THIS MAP WAS PREPARED FOR ASSESSMENT PURPOSES ONLY. NO LIABILITY IS ASSUMED FOR THE ACCURACY OF THE INFORMATION DELINEATED HEREON. ASSESSOR'S PARCELS MAY NOT COMPLY WITH LOCAL LOT SPLIT OR BUILDING SITE ORDINANCES.