


A. W. STONE RANCH (POR. PART 1, LOT F) M.B. F-141

- 1- 49L.S.M.21 8-29-67 A-2000 TRACT 7507 MB 414-5
- 2- 12 P.M. 40 5-14-70
- 3- 18 P.M. 36 9-28-71
- 4- 26P.M.21 2-13-73
- 5- 61P.M.23 12-29-77
- 6- 167 P.M. 39 10-19-95

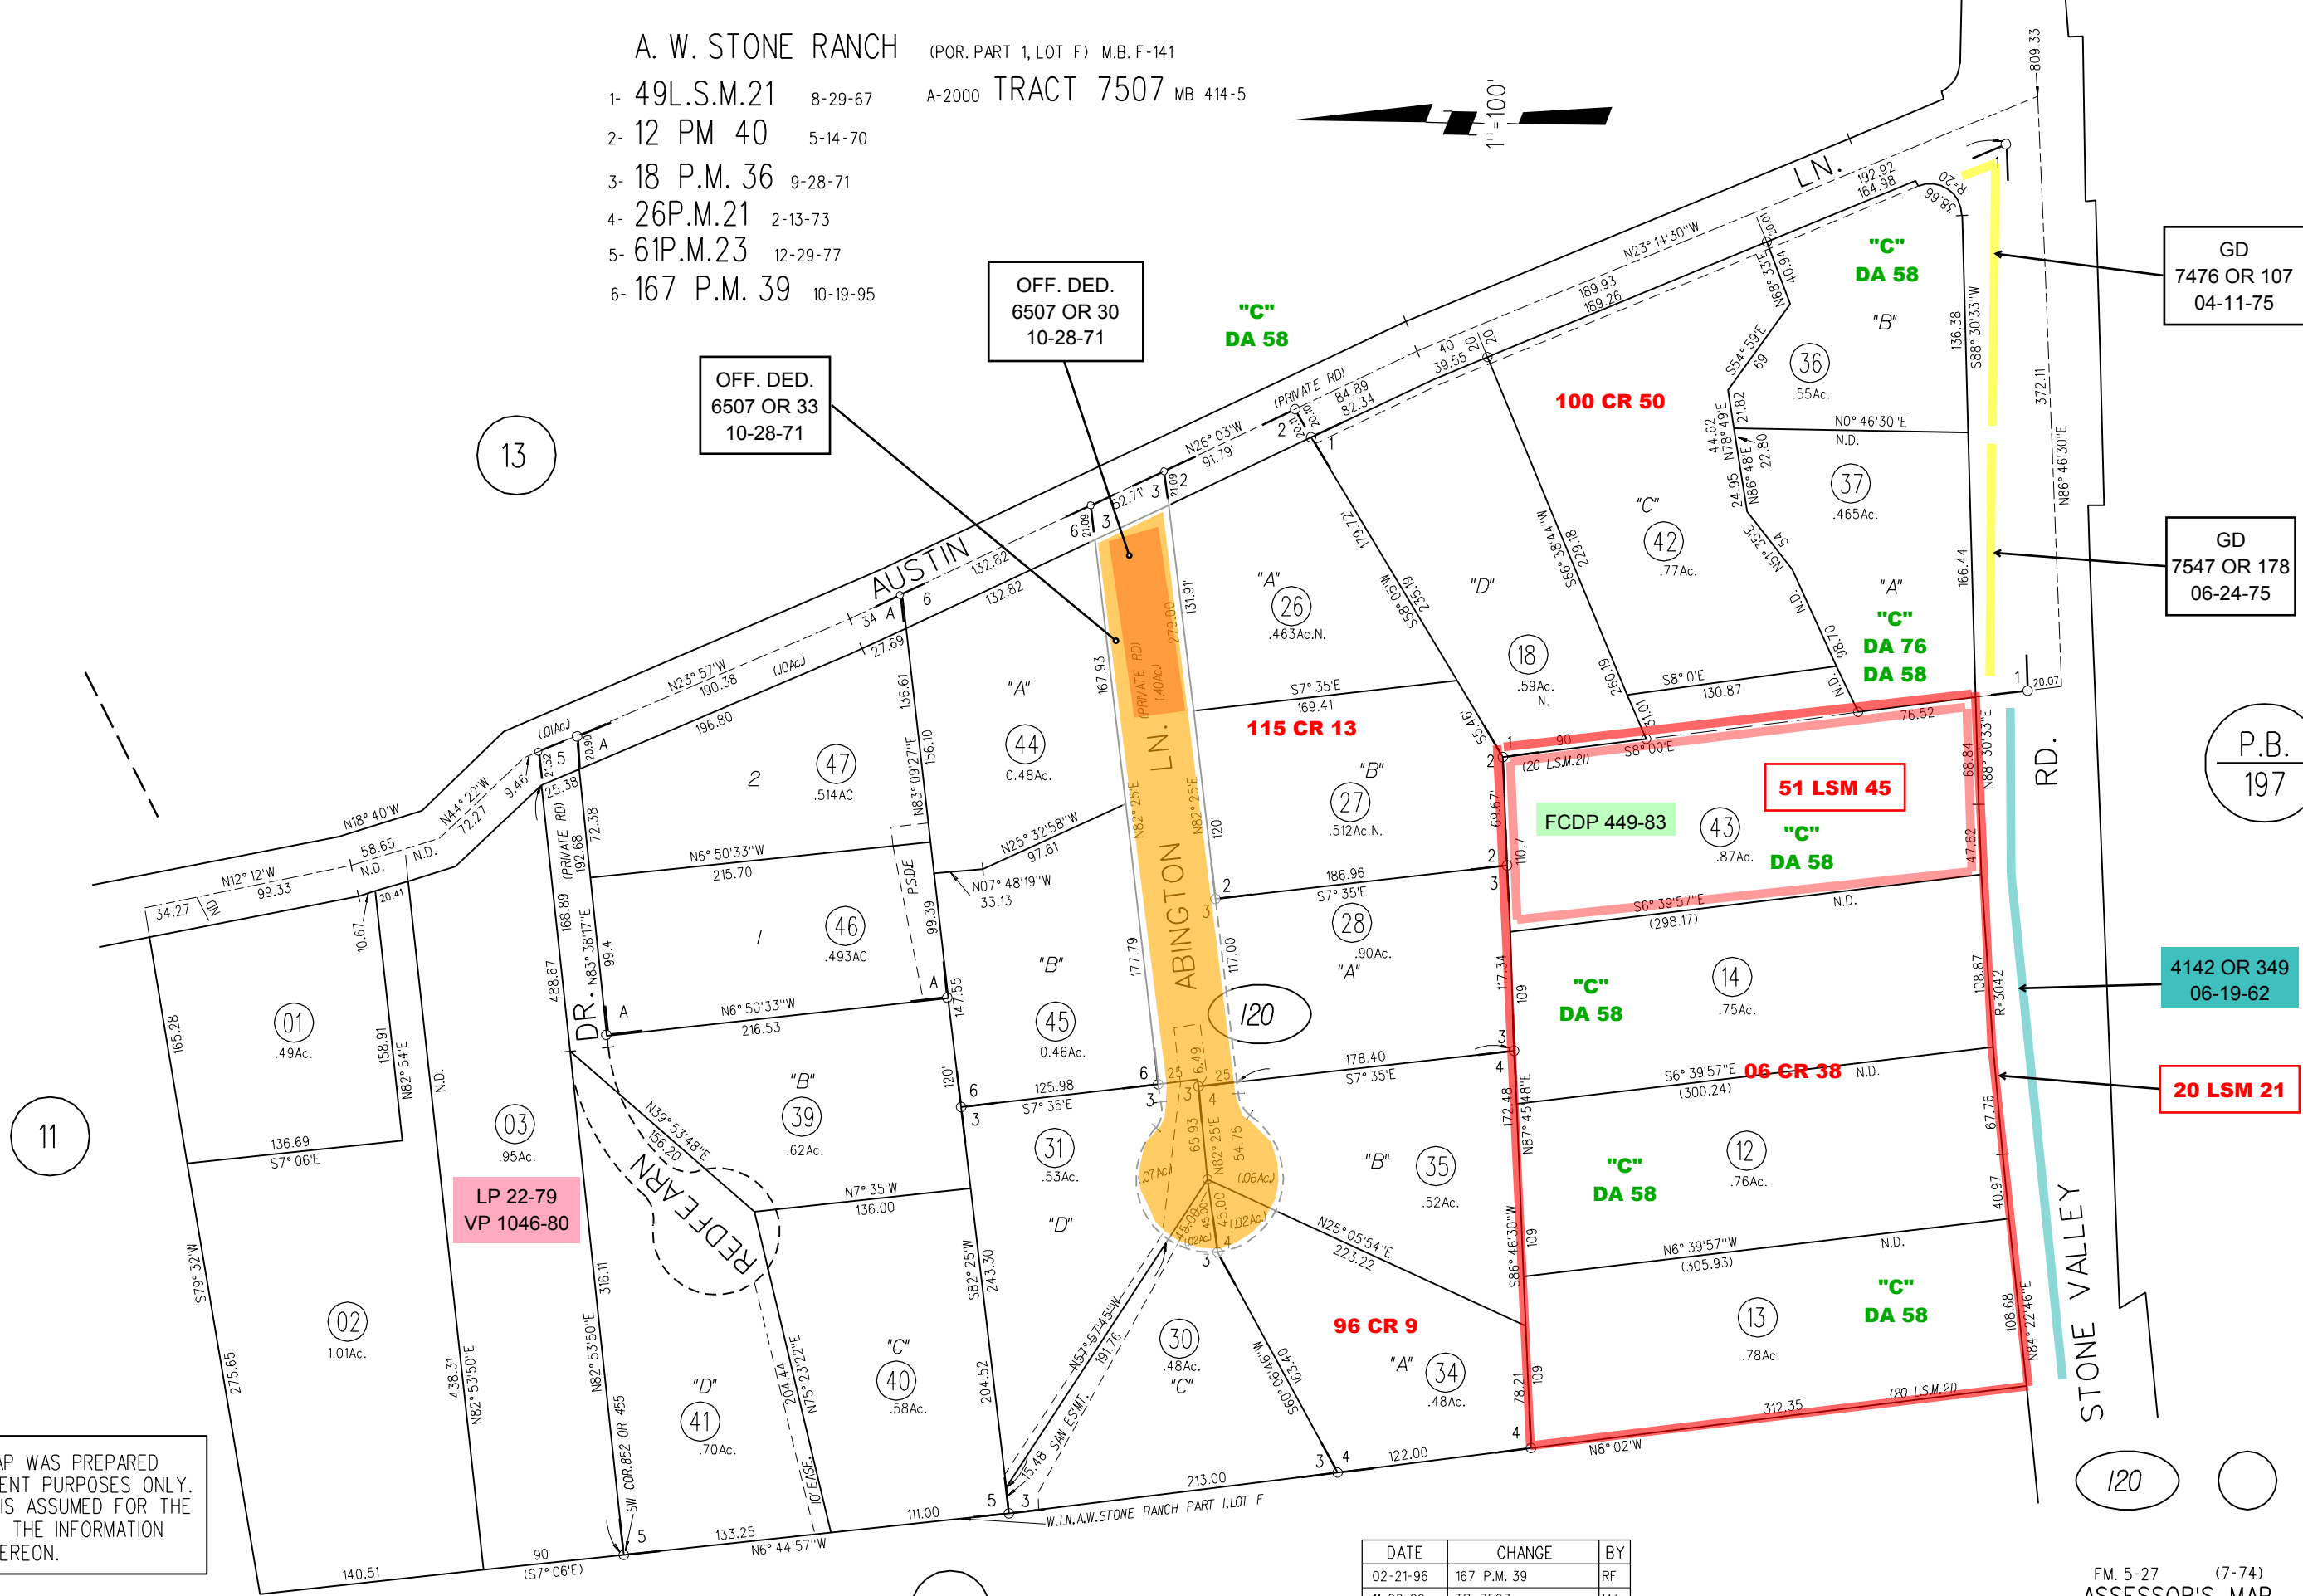

NOTE: THIS MAP WAS PREPARED FOR ASSESSMENT PURPOSES ONLY. NO LIABILITY IS ASSUMED FOR THE ACCURACY OF THE INFORMATION DELINEATED HEREON.

DATE	CHANGE	BY
02-21-96	167 P.M. 39	RF
11-02-99	TR 7507	MJ

AMS 10-21-99